


LEGEND		
SYMBOL	DESCRIPTION	AREA/ QUANTITY
---	GABLE VENT	2
	EXTERIOR WALL LIGHTS	1
	INTERIOR CEILING LIGHTS	1
⊕	ELECTRICAL OUTLET	1

WALL TYPE SCHEDULE

 8" MORTAR JOINT CMU WALL
REINFORCED & GROUT FILLED

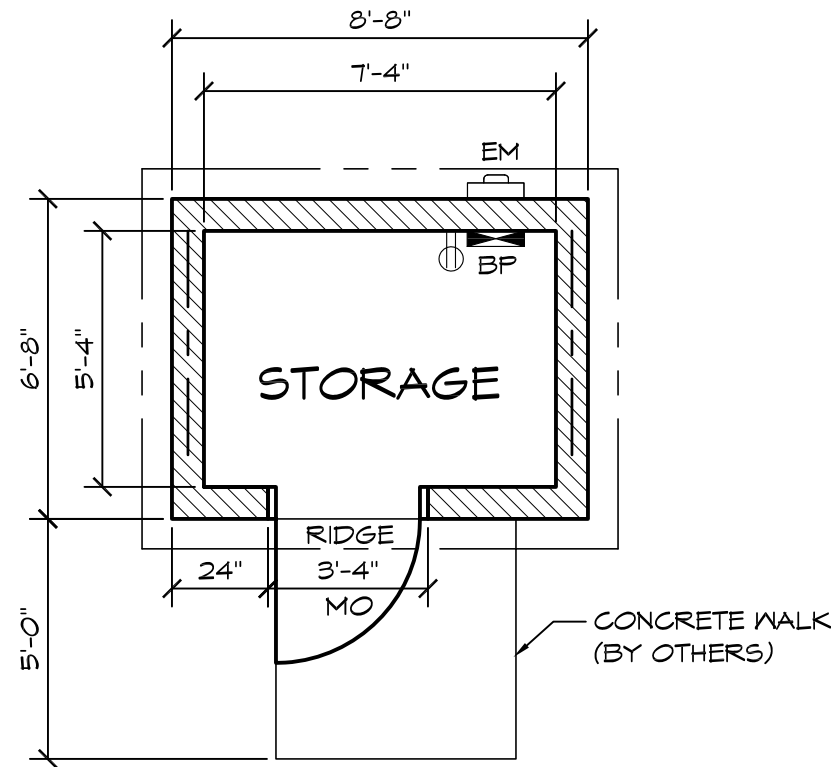

1 FLOOR PLAN
SCALE: 1/4" = 1'-0"



ROMTEC
18240 NORTH BANK ROAD - ROSEBURG, OR 97470
(541) 496-3541 FAX (541) 496-0803

PRELIMINARY


© 2012 ROMTEC, INC. ALL RIGHTS RESERVED. THESE PLANS AND DRAWINGS MAY NOT BE REPRODUCED, ADAPTED OR FURTHER DISTRIBUTED, AND NO BUILDINGS MAY BE CONSTRUCTED FROM THESE PLANS, WITHOUT THE WRITTEN PERMISSION OF ROMTEC, INC.

PROJECT: 2640 UTILITY BUILDING 6'-8" X 8'-8"


CUSTOMER PROJECT LOCATION

SHEET TITLE: FLOOR PLAN

PROJECT#:	XXXX	
MODEL#:	2640	
DATE:	00/00/12	
REVISIONS		
REV.	DATE:	BY
DRAWN BY:	CR	

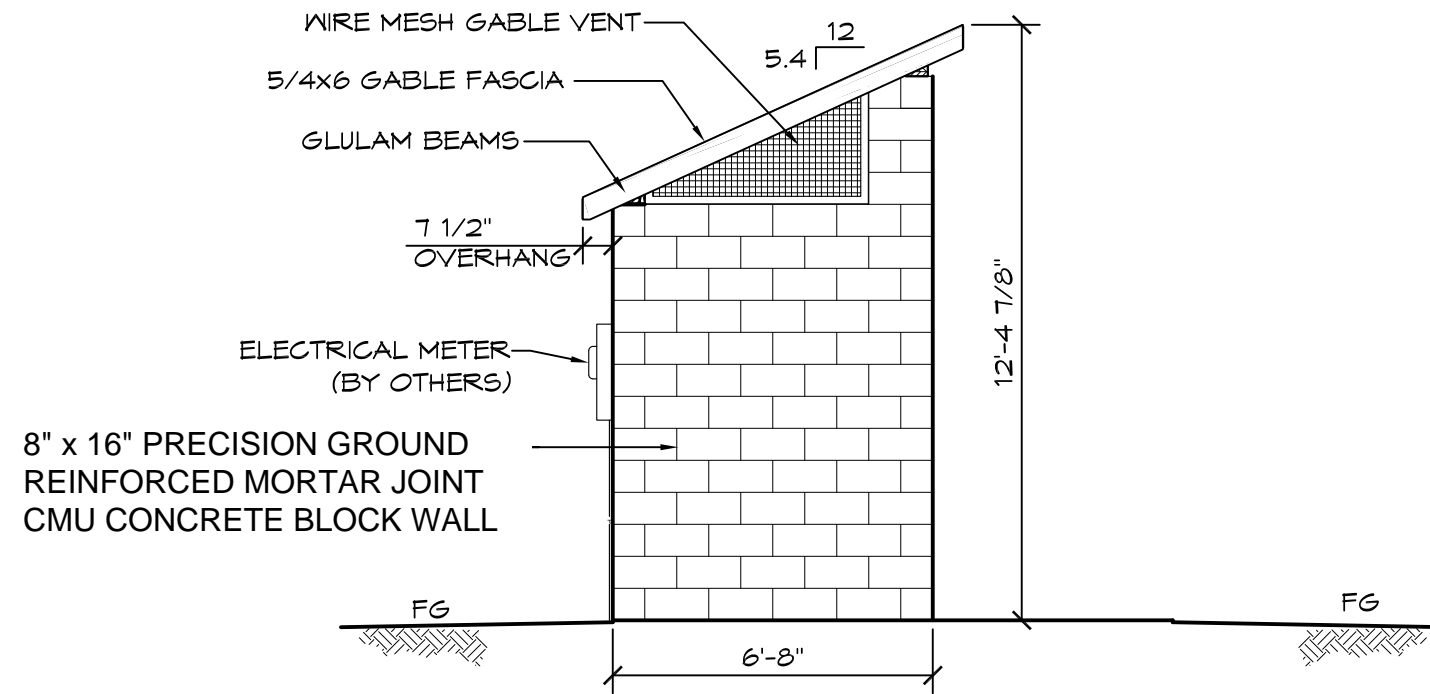

1 WEST ELEVATION
SCALE: 1/4" = 1'-0"

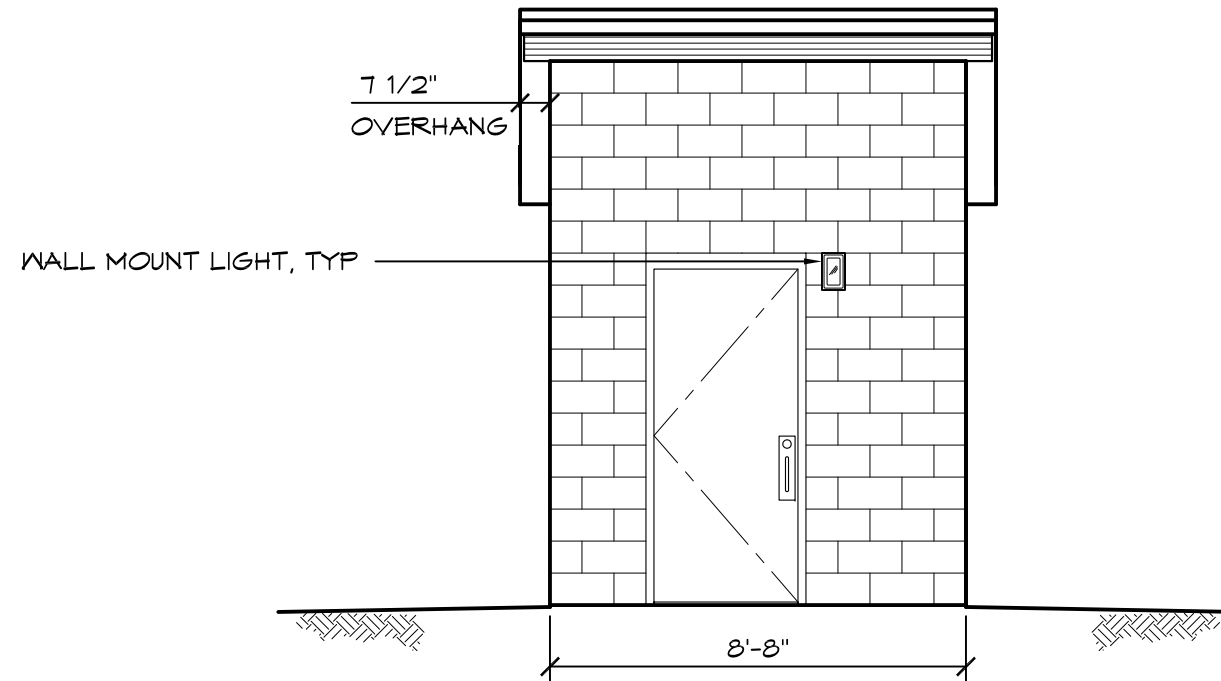

2 SOUTH ELEVATION
SCALE: 1/4" = 1'-0"

ROMTEC

18240 NORTH BANK ROAD - ROSEBURG, OR 97470
(541) 496-3541 FAX (541) 496-0803

PRELIMINARY

© 2012 ROMTEC, INC. ALL RIGHTS RESERVED. THESE PLANS AND DRAWINGS MAY NOT BE REPRODUCED, ADAPTED OR FURTHER DISTRIBUTED, AND NO BUILDINGS MAY BE CONSTRUCTED FROM THESE PLANS, WITHOUT THE WRITTEN PERMISSION OF ROMTEC, INC.

PROJECT: 2640 UTILITY BUILDING 6'-8" X 8'-8"

CUSTOMER PROJECT LOCATION

SHEET TITLE: ELEVATIONS

PROJECT#:	XXXX
MODEL#:	2640
DATE:	00/00/12
REVISIONS	
REV.	DATE:
BY:	
DRAWN BY:	CR

SHEET NO.

2