


LEGEND		
SYMBOL	DESCRIPTION	AREA/ QUANTITY
---	GABLE VENT	4
	EXTERIOR WALL LIGHTS	3
	INTERIOR CEILING LIGHTS	1
⊕	ELECTRICAL OUTLET	1

## WALL TYPE SCHEDULE

 8" DRY STACK CMU WALL  
REINFORCED & GROUT FILLED

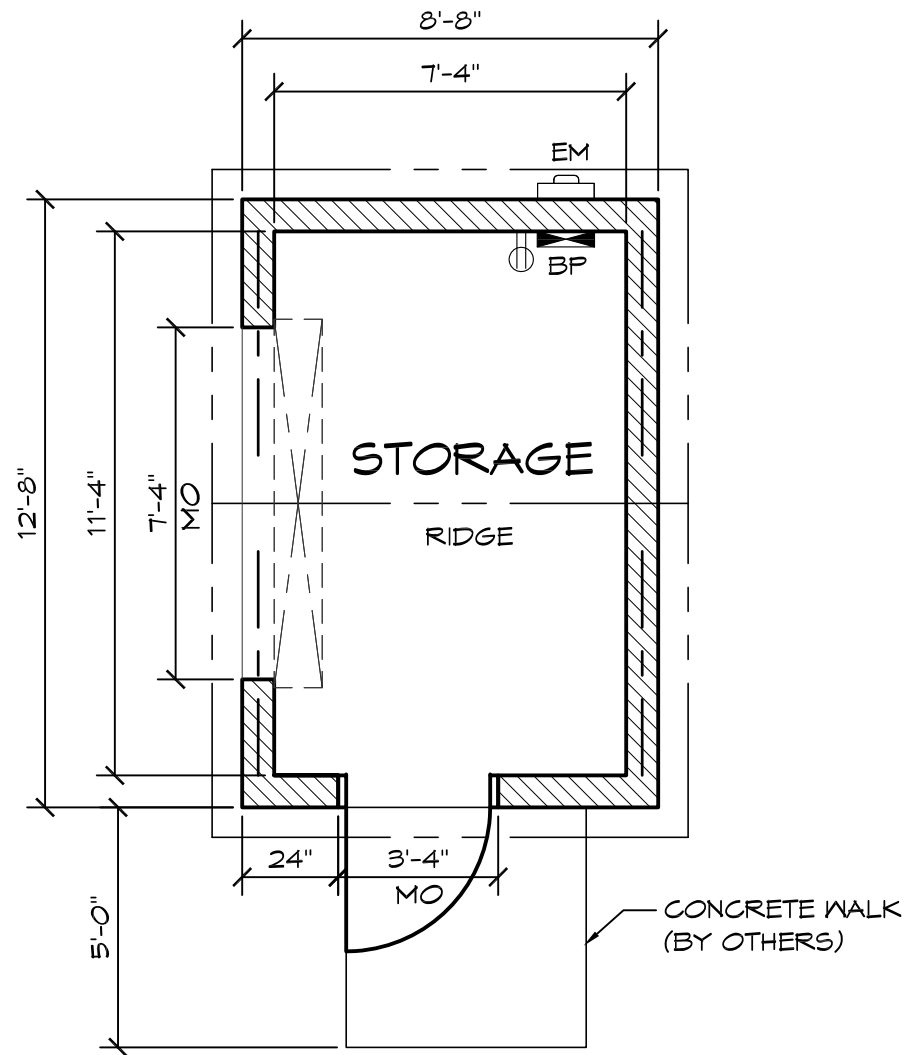

**1 FLOOR PLAN**  
SCALE: 1/4" = 1'-0"



© 2012 ROMTEC, INC. ALL RIGHTS RESERVED. THESE PLANS AND DRAWINGS MAY NOT BE REPRODUCED, ADAPTED OR FURTHER DISTRIBUTED, AND NO BUILDINGS MAY BE CONSTRUCTED FROM THESE PLANS, WITHOUT THE WRITTEN PERMISSION OF ROMTEC, INC.

PROJECT: 2642 UTILITY BUILDING 12'-8" X 8'-8"

CUSTOMER  
PROJECT  
LOCATION

SHEET TITLE: FLOOR PLAN

PROJECT#: XXXX

MODEL#: 2642

DATE: 00/00/12

REVISIONS

REV. DATE BY


DRAWN BY: CR



SHEET NO.

1

**ROMTEC**

18240 NORTH BANK ROAD - ROSEBURG, OR 97470  
(541) 496-3541 FAX (541) 496-0803

**PRELIMINARY**

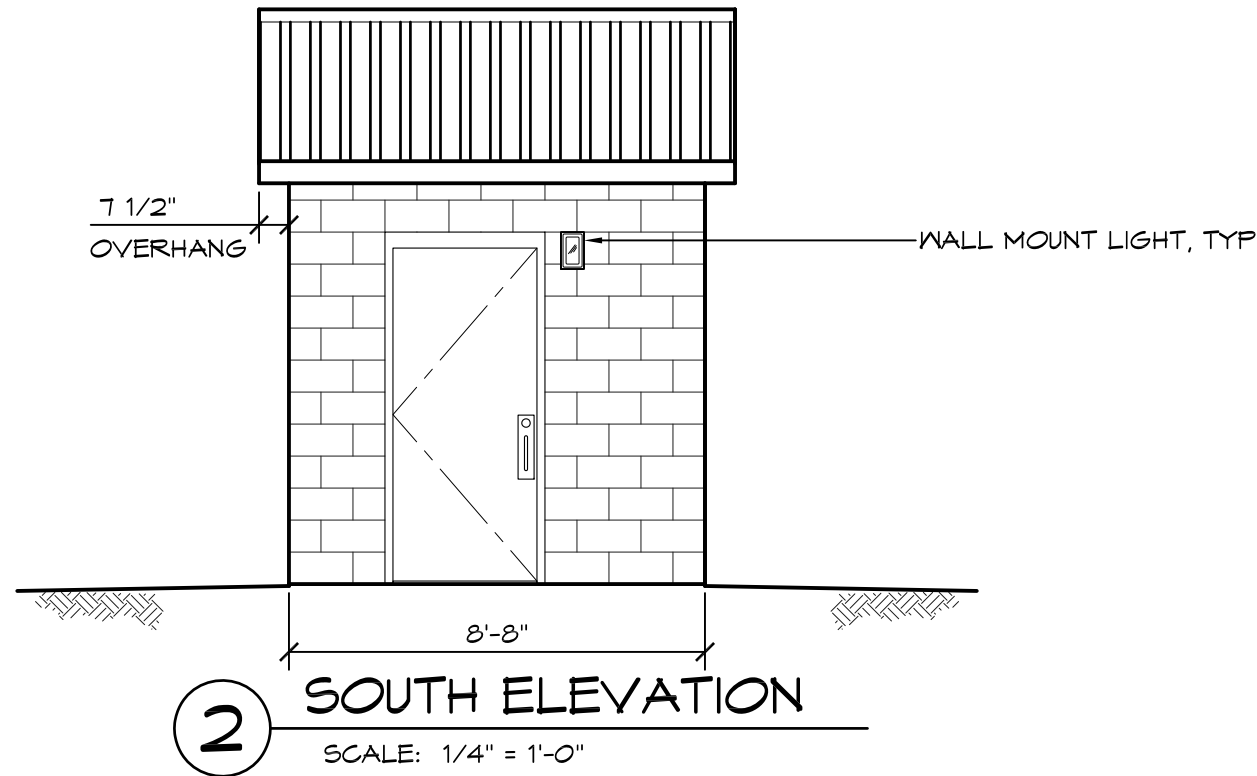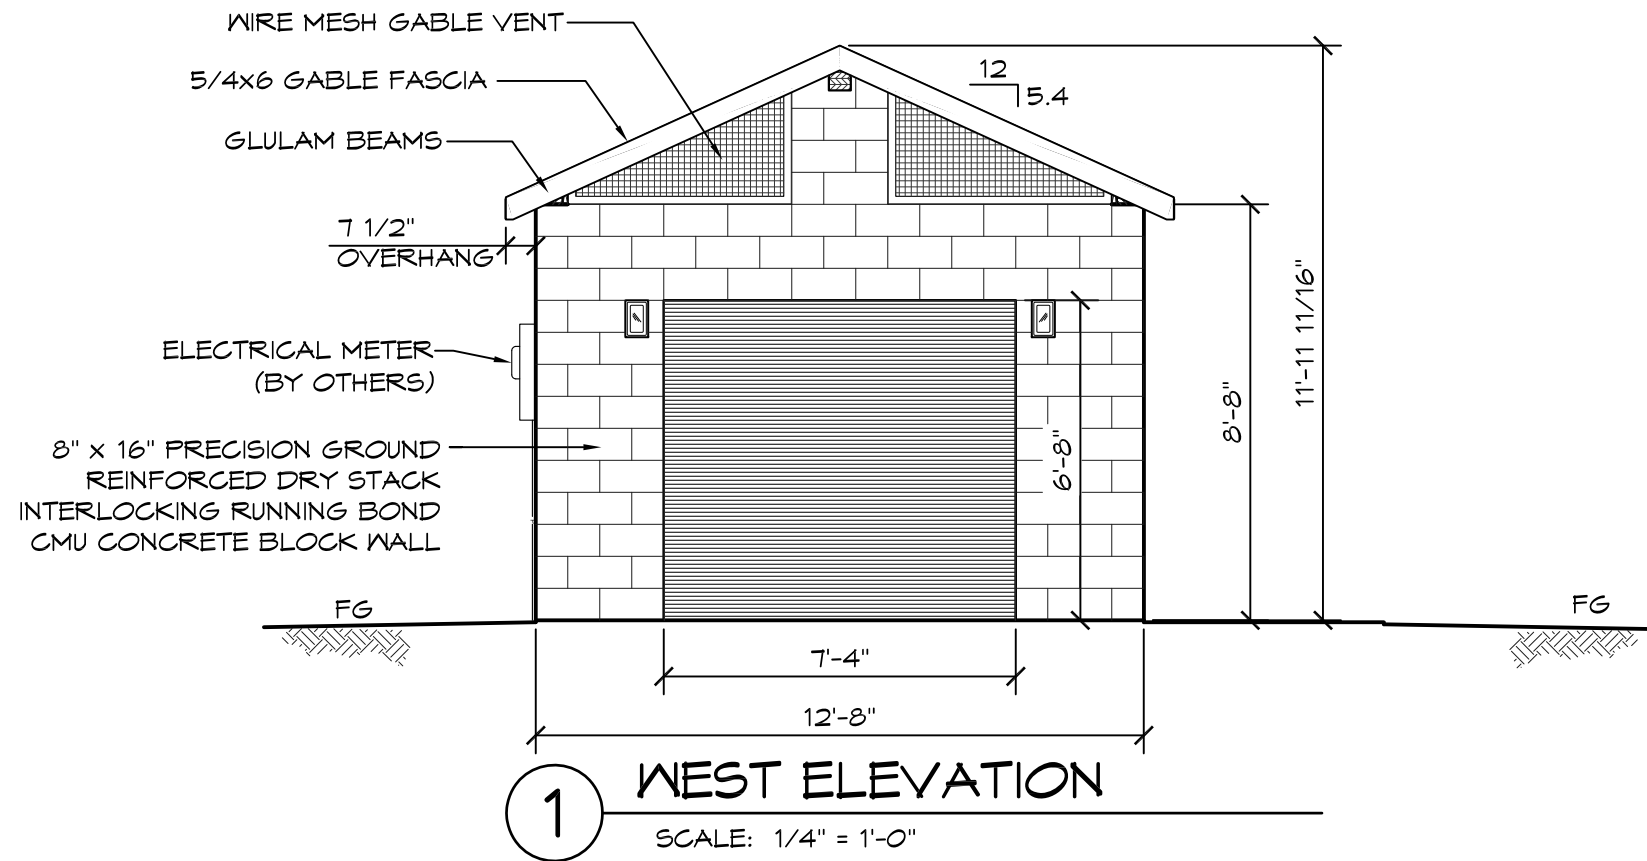

© 2012 ROMTEC, INC. ALL RIGHTS RESERVED. THESE PLANS AND DRAWINGS MAY NOT BE REPRODUCED, ADAPTED OR FURTHER DISTRIBUTED, AND NO BUILDINGS MAY BE CONSTRUCTED FROM THESE PLANS, WITHOUT THE WRITTEN PERMISSION OF ROMTEC, INC.

PROJECT: 2642 UTILITY BUILDING 12'-8" X 8'-8"

CUSTOMER PROJECT LOCATION

SHEET TITLE: ELEVATIONS

PROJECT#: XXXX

MODEL#: 2642

DATE: 00/00/12

REVISIONS

REV. DATE BY


DRAWN BY: CR

SHEET NO.

2

**ROMTEC**

18240 NORTH BANK ROAD - ROSEBURG, OR 97470  
(541) 496-3541 FAX (541) 496-0803

**PRELIMINARY**