


LEGEND		
SYMBOL	DESCRIPTION	AREA/ QUANTITY
---	GABLE VENT	4
	EXTERIOR WALL LIGHTS	3
	INTERIOR CEILING LIGHTS	2
⊕	ELECTRICAL OUTLET	1

WALL TYPE SCHEDULE

 8" MORTAR JOINT CMU WALL
REINFORCED & GROUT FILLED

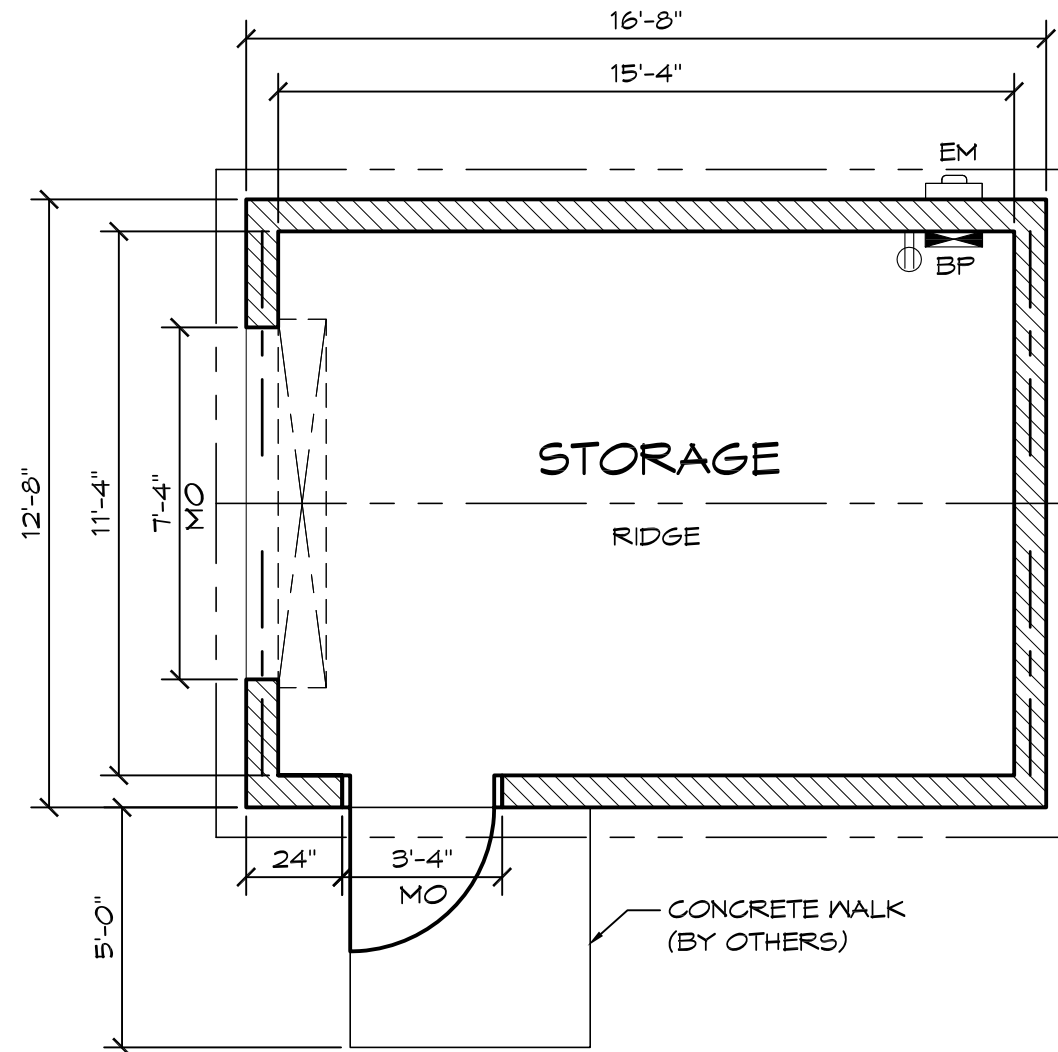

1 FLOOR PLAN
SCALE: 1/4" = 1'-0"





PLAN NORTH

© 2012 ROMTEC, INC. ALL RIGHTS RESERVED. THESE PLANS AND DRAWINGS MAY NOT BE REPRODUCED, ADAPTED OR FURTHER DISTRIBUTED, AND NO BUILDINGS MAY BE CONSTRUCTED FROM THESE PLANS, WITHOUT THE WRITTEN PERMISSION OF ROMTEC, INC.
PROJECT: 2643 UTILITY BUILDING 12'-8" X 16'-8"

CUSTOMER PROJECT LOCATION		
PROJECT#:	XXXX	
MODEL#:	2643	
DATE:	00/00/12	
REVISIONS		
REV.	DATE:	BY:
DRAWN BY: CR		
SHEET NO. 1		

SHEET TITLE: FLOOR PLAN

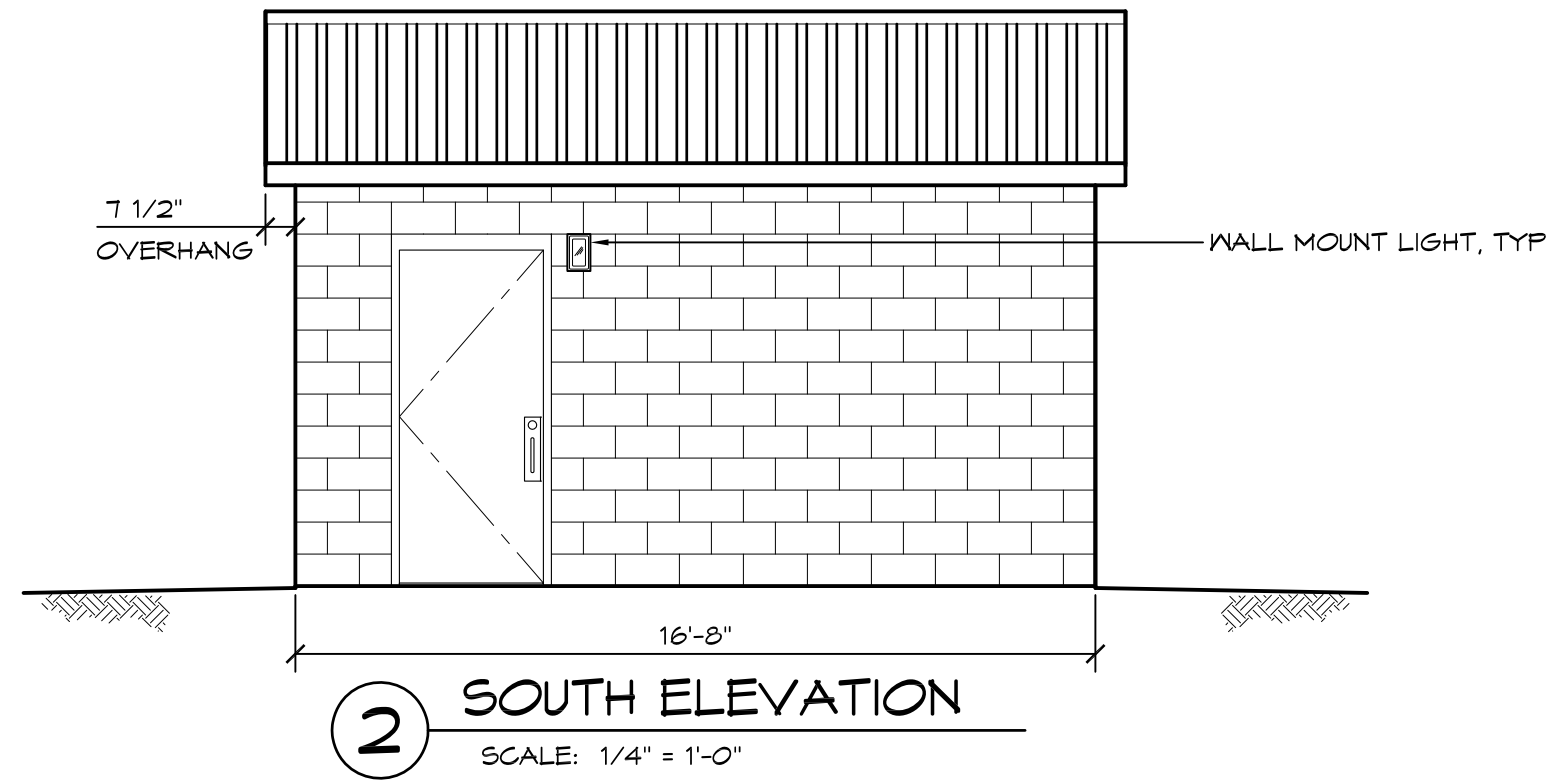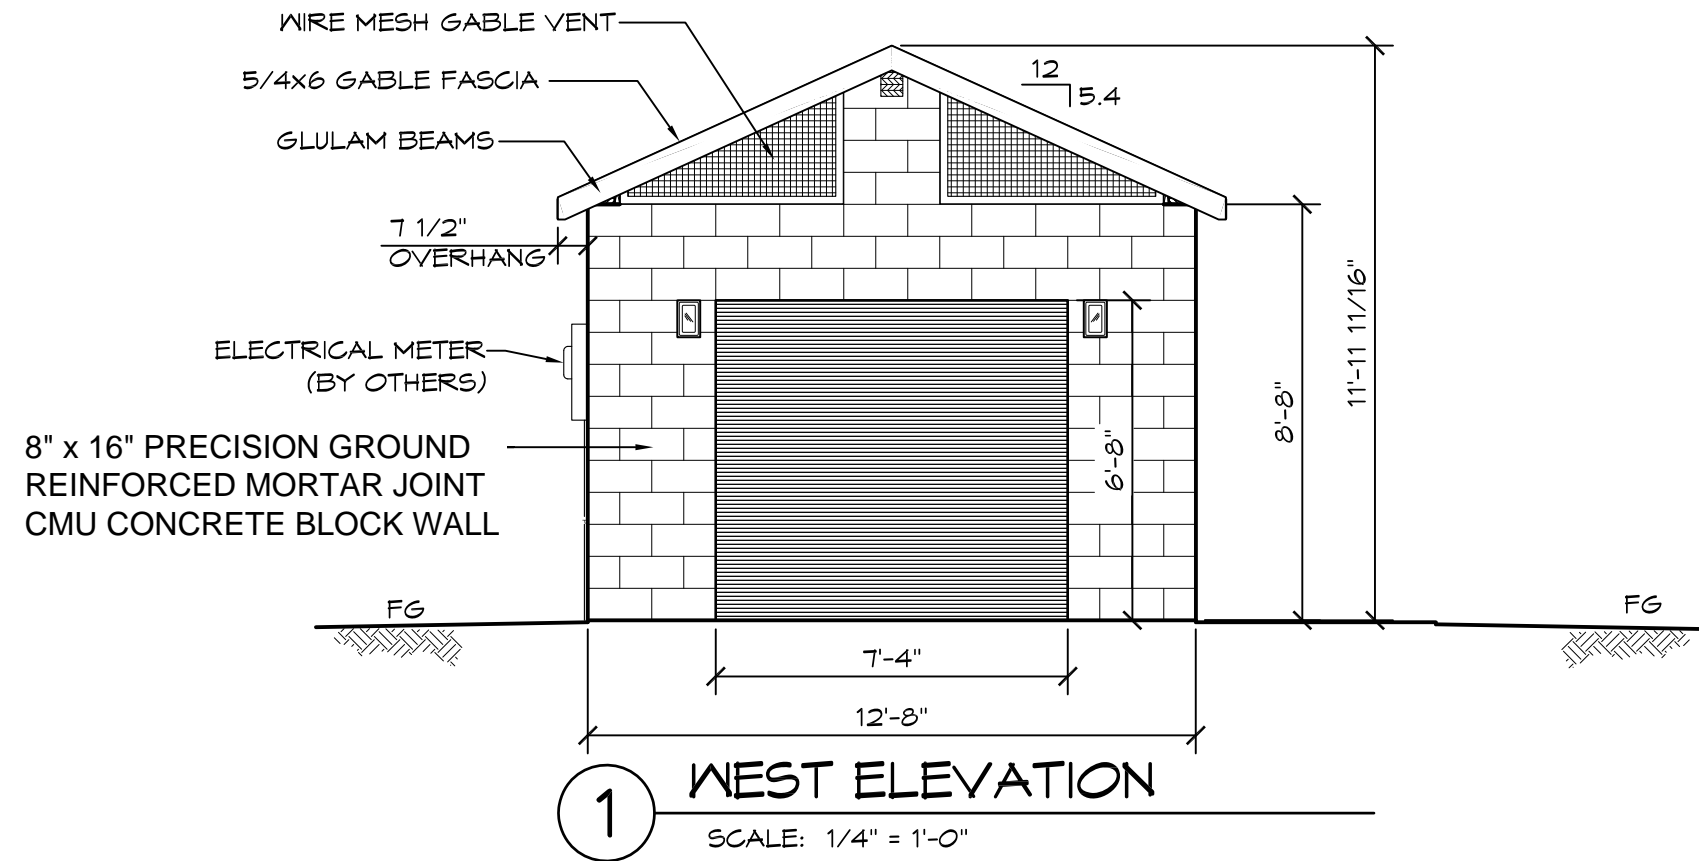

© 2012 ROMTEC, INC. ALL RIGHTS RESERVED. THESE PLANS AND DRAWINGS MAY NOT BE REPRODUCED, ADAPTED OR FURTHER DISTRIBUTED, AND NO BUILDINGS MAY BE CONSTRUCTED FROM THESE PLANS, WITHOUT THE WRITTEN PERMISSION OF ROMTEC, INC.

PROJECT: 2643 UTILITY BUILDING 12'-8" X 16'-8"

CUSTOMER PROJECT LOCATION

SHEET TITLE: ELEVATIONS

PROJECT#:	XXXX	
MODEL#:	2643	
DATE:	00/00/12	
REVISIONS		
REV.	DATE:	BY:
DRAWN BY:	CR	

ROMTEC
 18240 NORTH BANK ROAD - ROSEBURG, OR 97470
 (541) 496-3541 FAX (541) 496-0803

PRELIMINARY