


LEGEND		
SYMBOL	DESCRIPTION	AREA/ QUANTITY
---	GABLE VENT	4
	EXTERIOR WALL LIGHTS	3
	INTERIOR CEILING LIGHTS	2
⊕	ELECTRICAL OUTLET	1

## WALL TYPE SCHEDULE

 8" MORTAR JOINT CMU WALL  
REINFORCED & GROUT FILLED

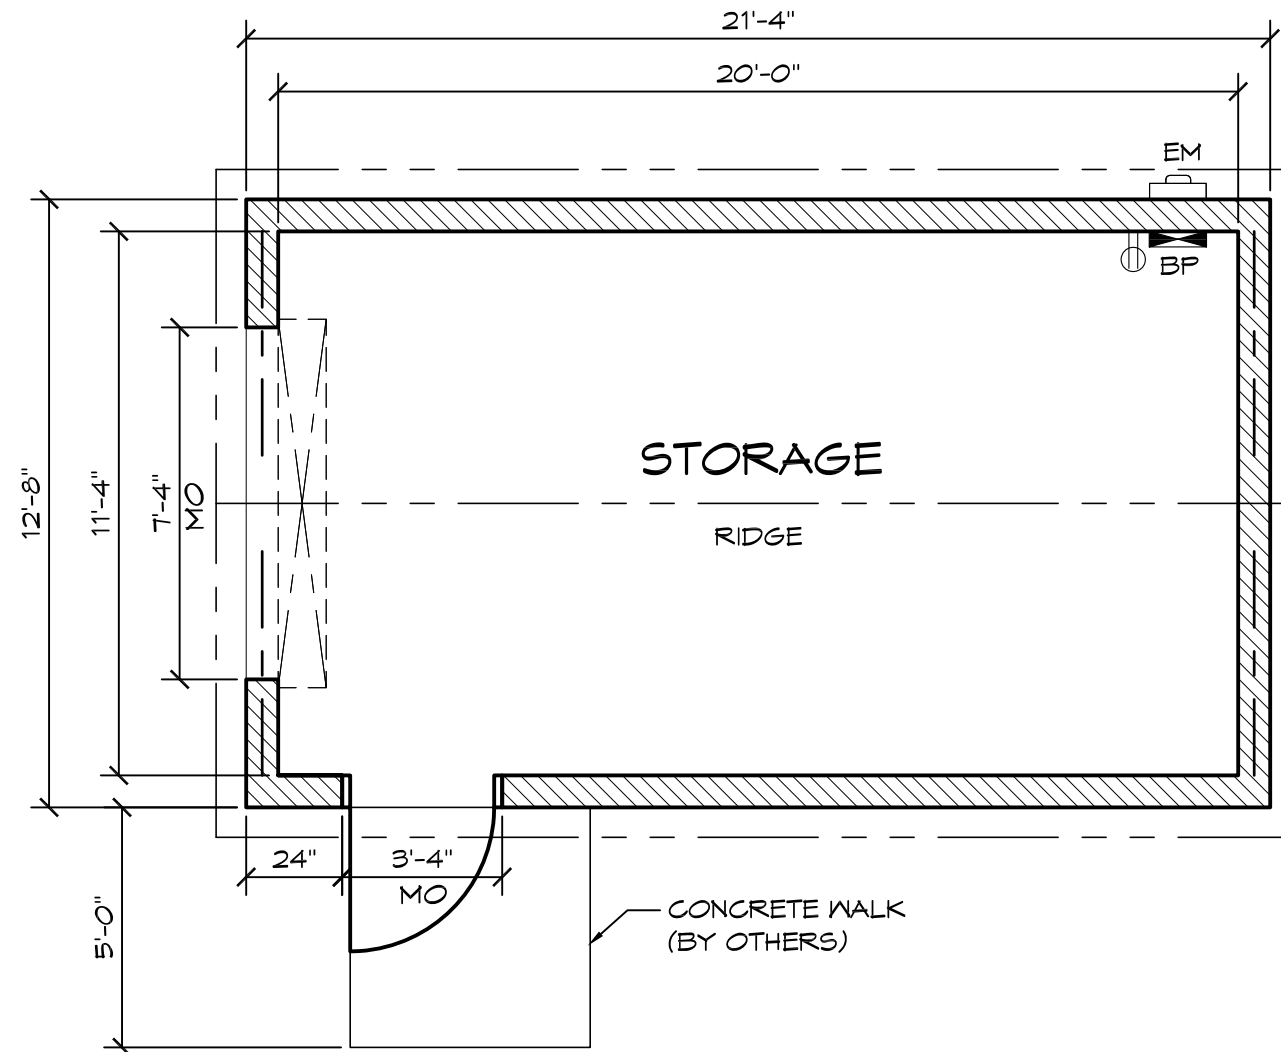

**1 FLOOR PLAN**  
SCALE: 1/4" = 1'-0"



PLAN NORTH

© 2012 ROMTEC, INC. ALL RIGHTS RESERVED. THESE PLANS AND DRAWINGS MAY NOT BE REPRODUCED, ADAPTED OR FURTHER DISTRIBUTED, AND NO BUILDINGS MAY BE CONSTRUCTED FROM THESE PLANS, WITHOUT THE WRITTEN PERMISSION OF ROMTEC, INC.



PROJECT: 2644 UTILITY BUILDING 12'-8" X 21'-4"		
CUSTOMER PROJECT LOCATION	PROJECT#:	XXXX
	MODEL#:	2644
	DATE:	00/00/12
	REVISIONS	
REV.	DATE:	BY:
DRAWN BY:	CR	
SHEET NO.	1	

**ROMTEC**

18240 NORTH BANK ROAD - ROSEBURG, OR 97470  
(541) 496-3541 FAX (541) 496-0803

**PRELIMINARY**

SHEET TITLE: FLOOR PLAN

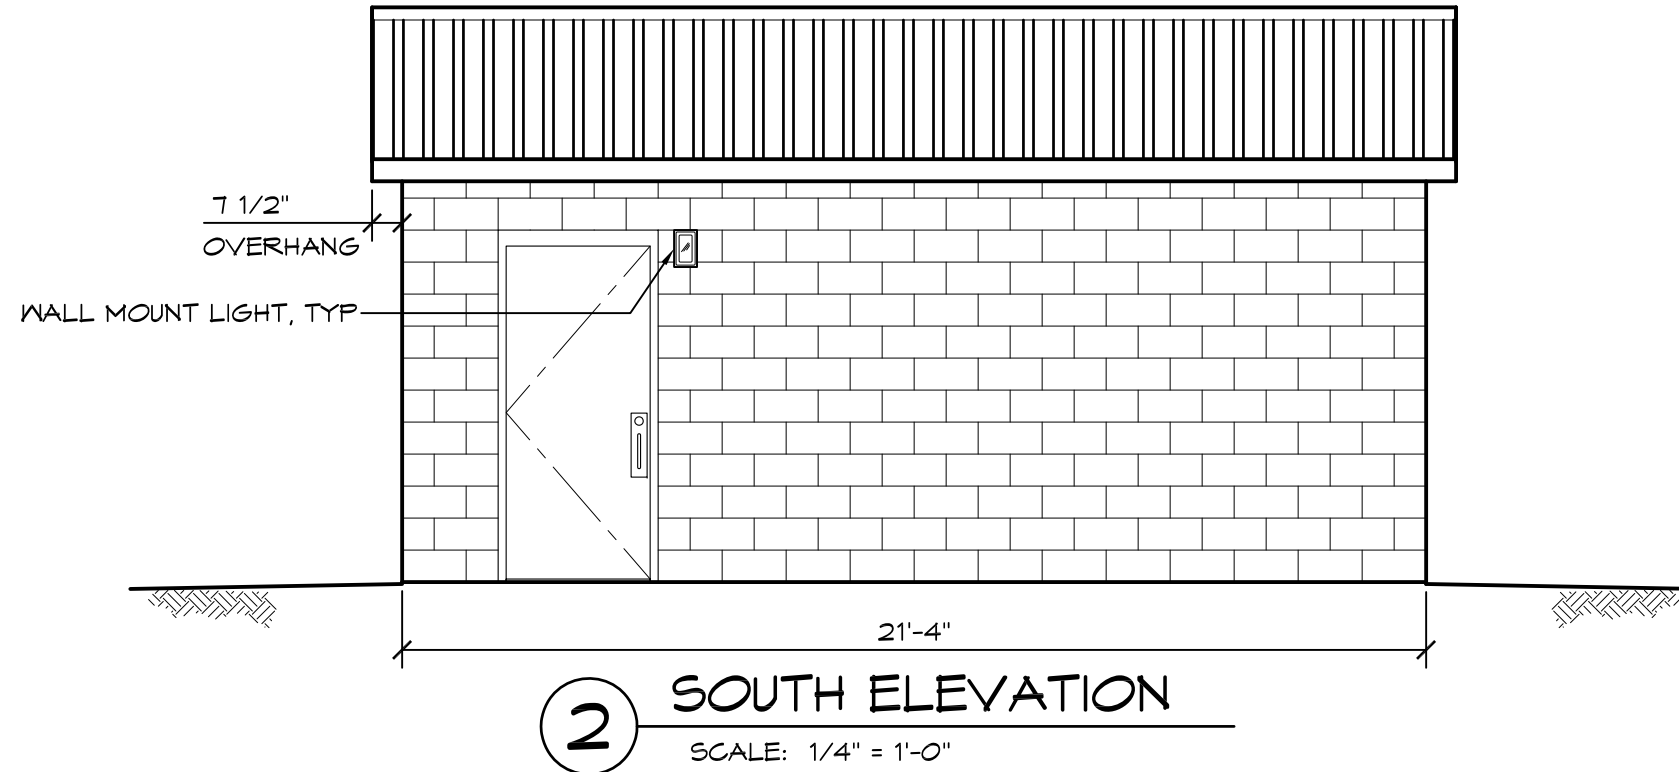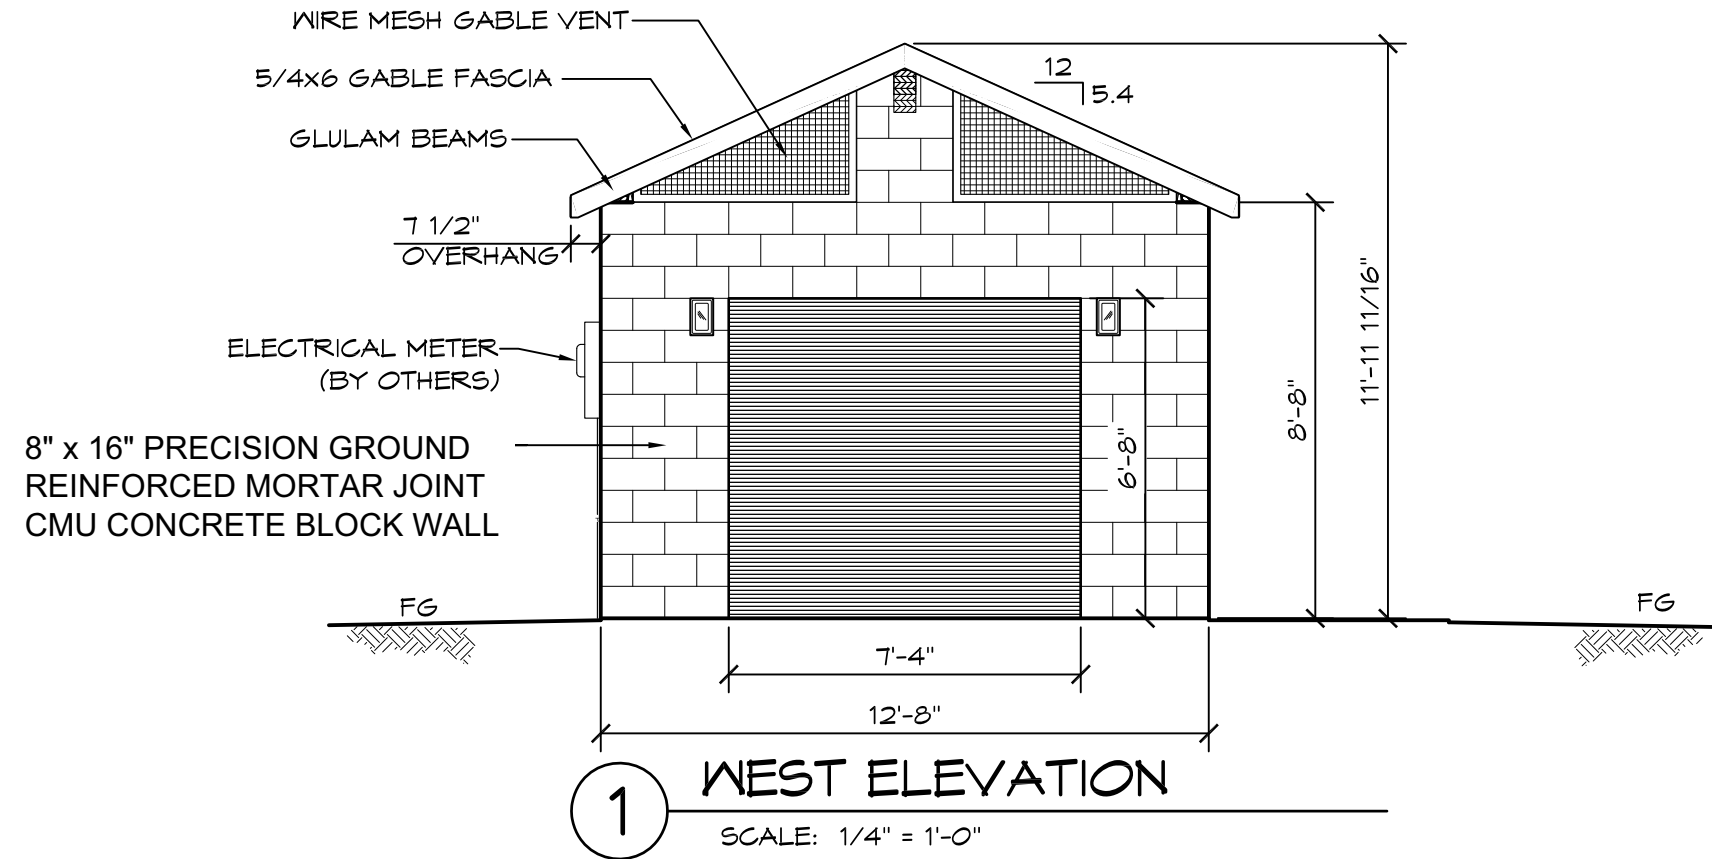

© 2012 ROMTEC, INC. ALL RIGHTS RESERVED. THESE PLANS AND DRAWINGS MAY NOT BE REPRODUCED, ADAPTED OR FURTHER DISTRIBUTED, AND NO BUILDINGS MAY BE CONSTRUCTED FROM THESE PLANS, WITHOUT THE WRITTEN PERMISSION OF ROMTEC, INC.

PROJECT: 2644 UTILITY BUILDING 12'-8" X 21'-4"

CUSTOMER PROJECT LOCATION
PROJECT#: XXXX
MODEL#: 2644
DATE: 00/00/12
REVISIONS
REV. DATE: BY:
DRAWN BY: CR

**ROMTEC**  
 18240 NORTH BANK ROAD - ROSEBURG, OR 97470  
 (541) 496-3541 FAX (541) 496-0803

**PRELIMINARY**