


# WALL TYPE SCHEDULE

 8" CMU BLOCK WALL  
REINFORCED # 6 GROUT FILLED

LEGEND		
SYMBOL	DESCRIPTION	AREA/ QUANTITY
---	GABLE VENT	2
	EXTERIOR WALL LIGHTS	1
	INTERIOR CEILING LIGHTS	2
⊕	ELECTRICAL OUTLET	1

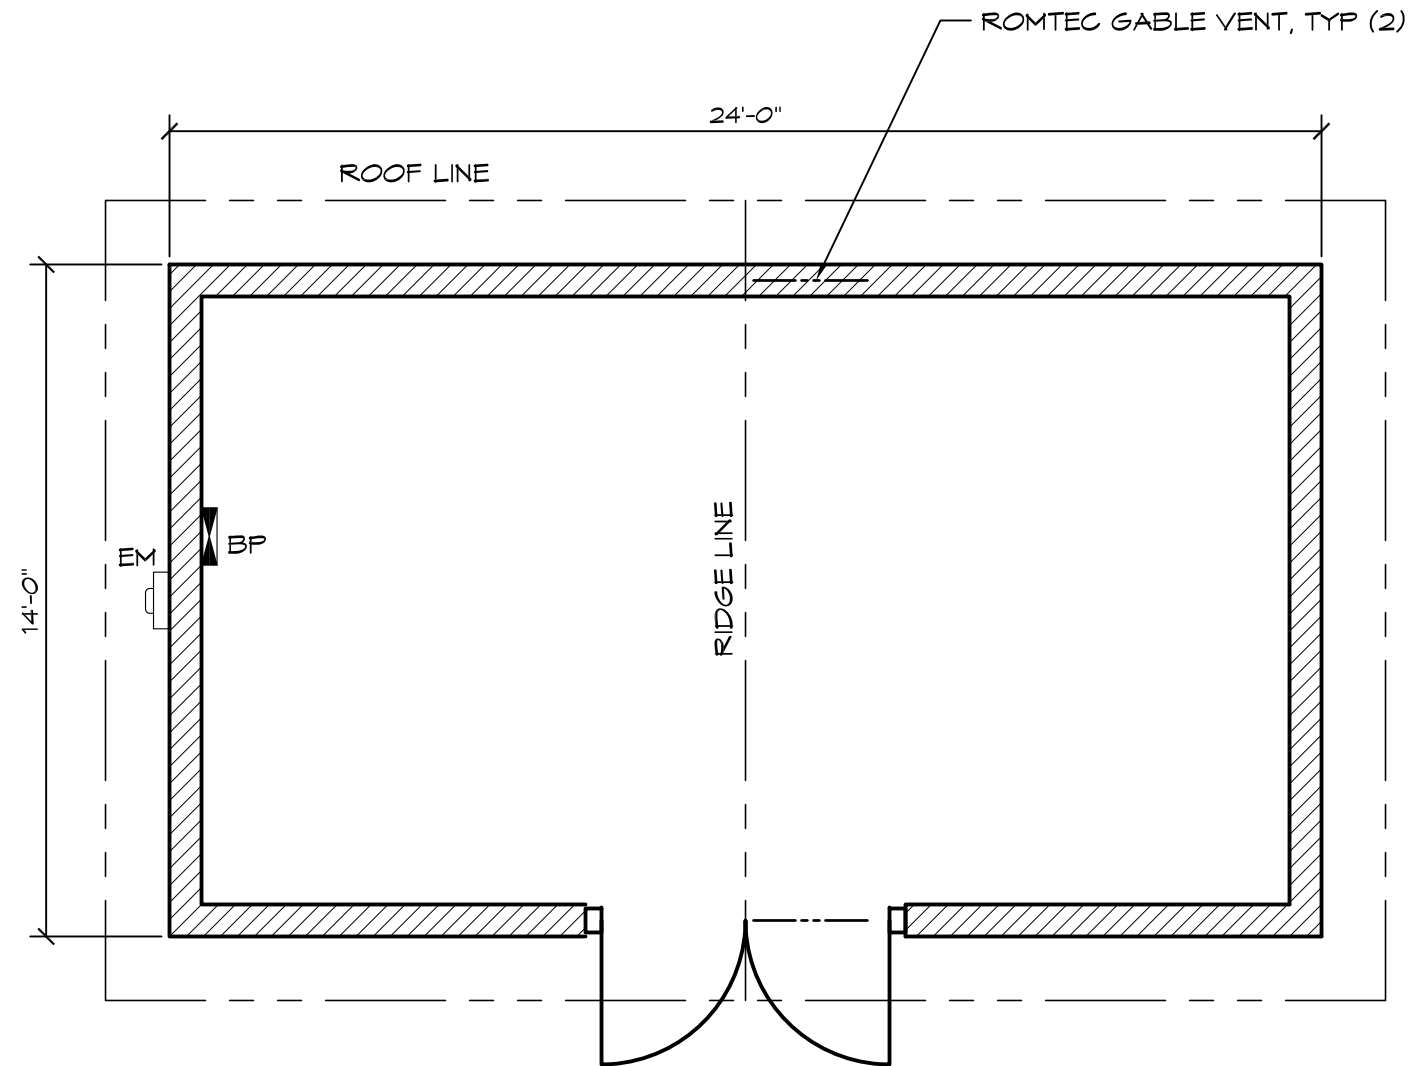

**1 FLOOR PLAN**  
SCALE: 1/4" = 1'-0"




© 2011 ROMTEC, INC. ALL RIGHTS RESERVED. THESE PLANS AND DRAWINGS MAY NOT BE REPRODUCED, ADAPTED OR FURTHER DISTRIBUTED, AND NO BUILDINGS MAY BE CONSTRUCTED FROM THESE PLANS, WITHOUT THE WRITTEN PERMISSION OF ROMTEC, INC.

PROJECT: MODEL	CUSTOMER
PROJECT#:	PROJECT
MODEL#:	LOCATION
DATE:	00/00/11
REVISIONS	
REV. DATE: BY	1 5/18/12 MH
DRAWN BY:	TI
SHEET NO.	1


**ROMTEC**  
18240 NORTH BANK ROAD - ROSEBURG, OR 97470  
(541) 496-3541 FAX (541) 496-0803

**PRELIMINARY**

SHEET TITLE: FLOOR PLAN

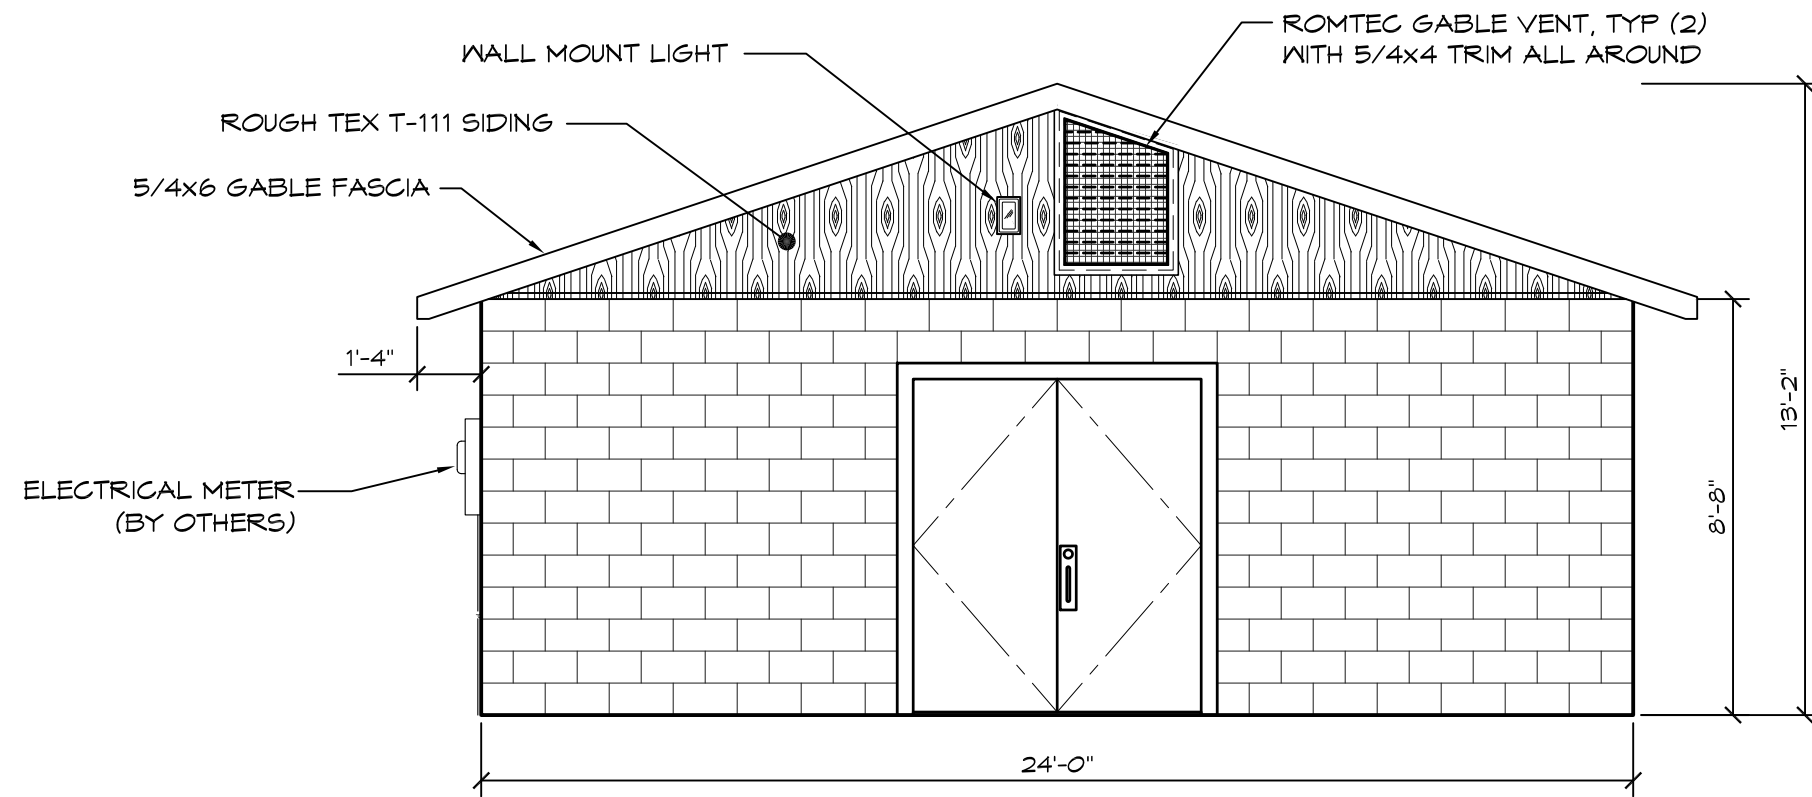

**1** SOUTH ELEVATION  
SCALE: 1/4" = 1'-0"

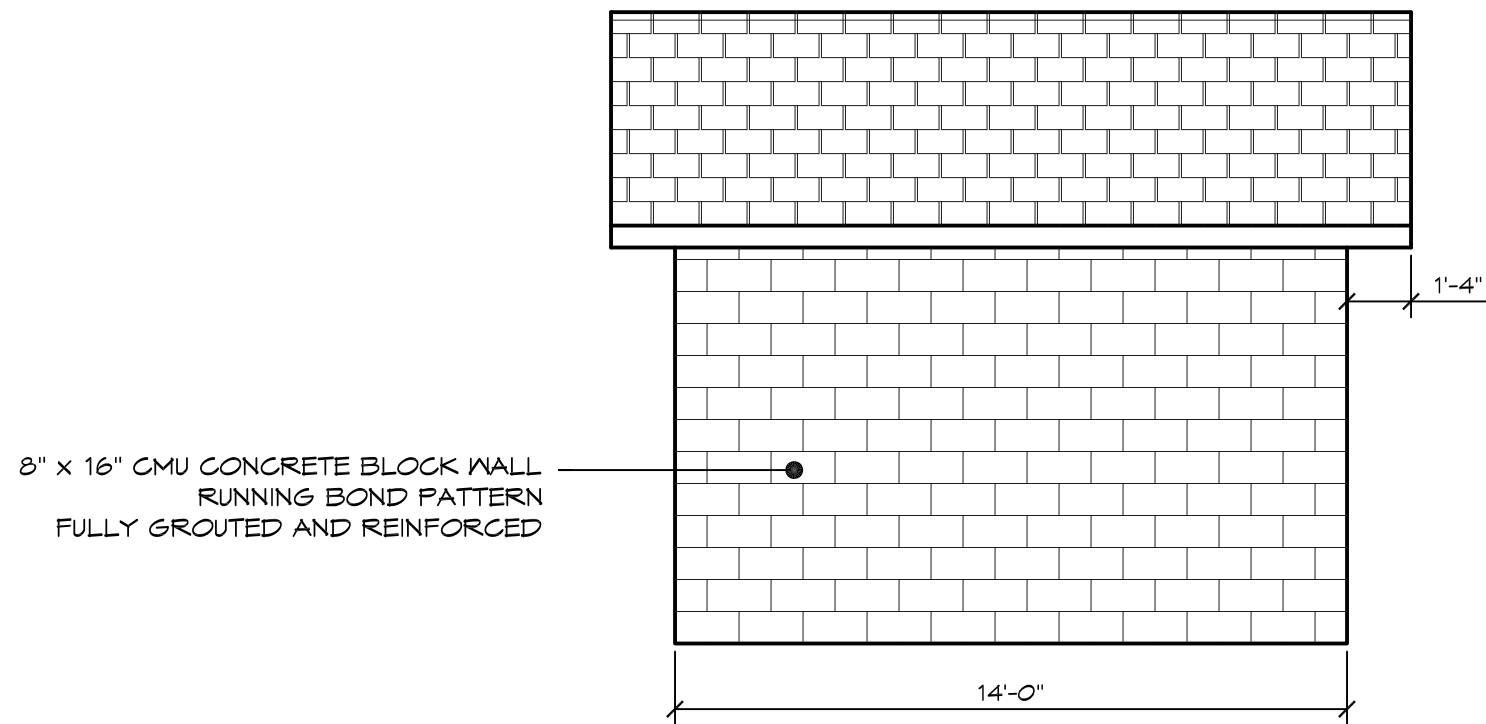

**2** EAST ELEVATION  
SCALE: 1/4" = 1'-0"

© 2011 ROMTEC, INC. ALL RIGHTS RESERVED. THESE PLANS AND DRAWINGS MAY NOT BE REPRODUCED, ADAPTED OR FURTHER DISTRIBUTED, AND NO BUILDINGS MAY BE CONSTRUCTED FROM THESE PLANS, WITHOUT THE WRITTEN PERMISSION OF ROMTEC, INC.

PROJECT: MODEL	CUSTOMER
PROJECT#:	PROJECT
MODEL#:	LOCATION
DATE:	00/00/11
REVISIONS	
REV. DATE: BY	
1 5/18/12 MH	
DRAWN BY:	TI

SHEET TITLE: ELEVATIONS

SHEET NO.

**2**