


LEGEND		
SYMBOL	DESCRIPTION	AREA/ QUANTITY
---	GABLE VENT	4
	EXTERIOR WALL LIGHTS	1
	INTERIOR CEILING LIGHTS	2
⊕	ELECTRICAL OUTLET	1

WALL TYPE SCHEDULE

 8" CMU BLOCK WALL
REINFORCED & GROUT FILLED

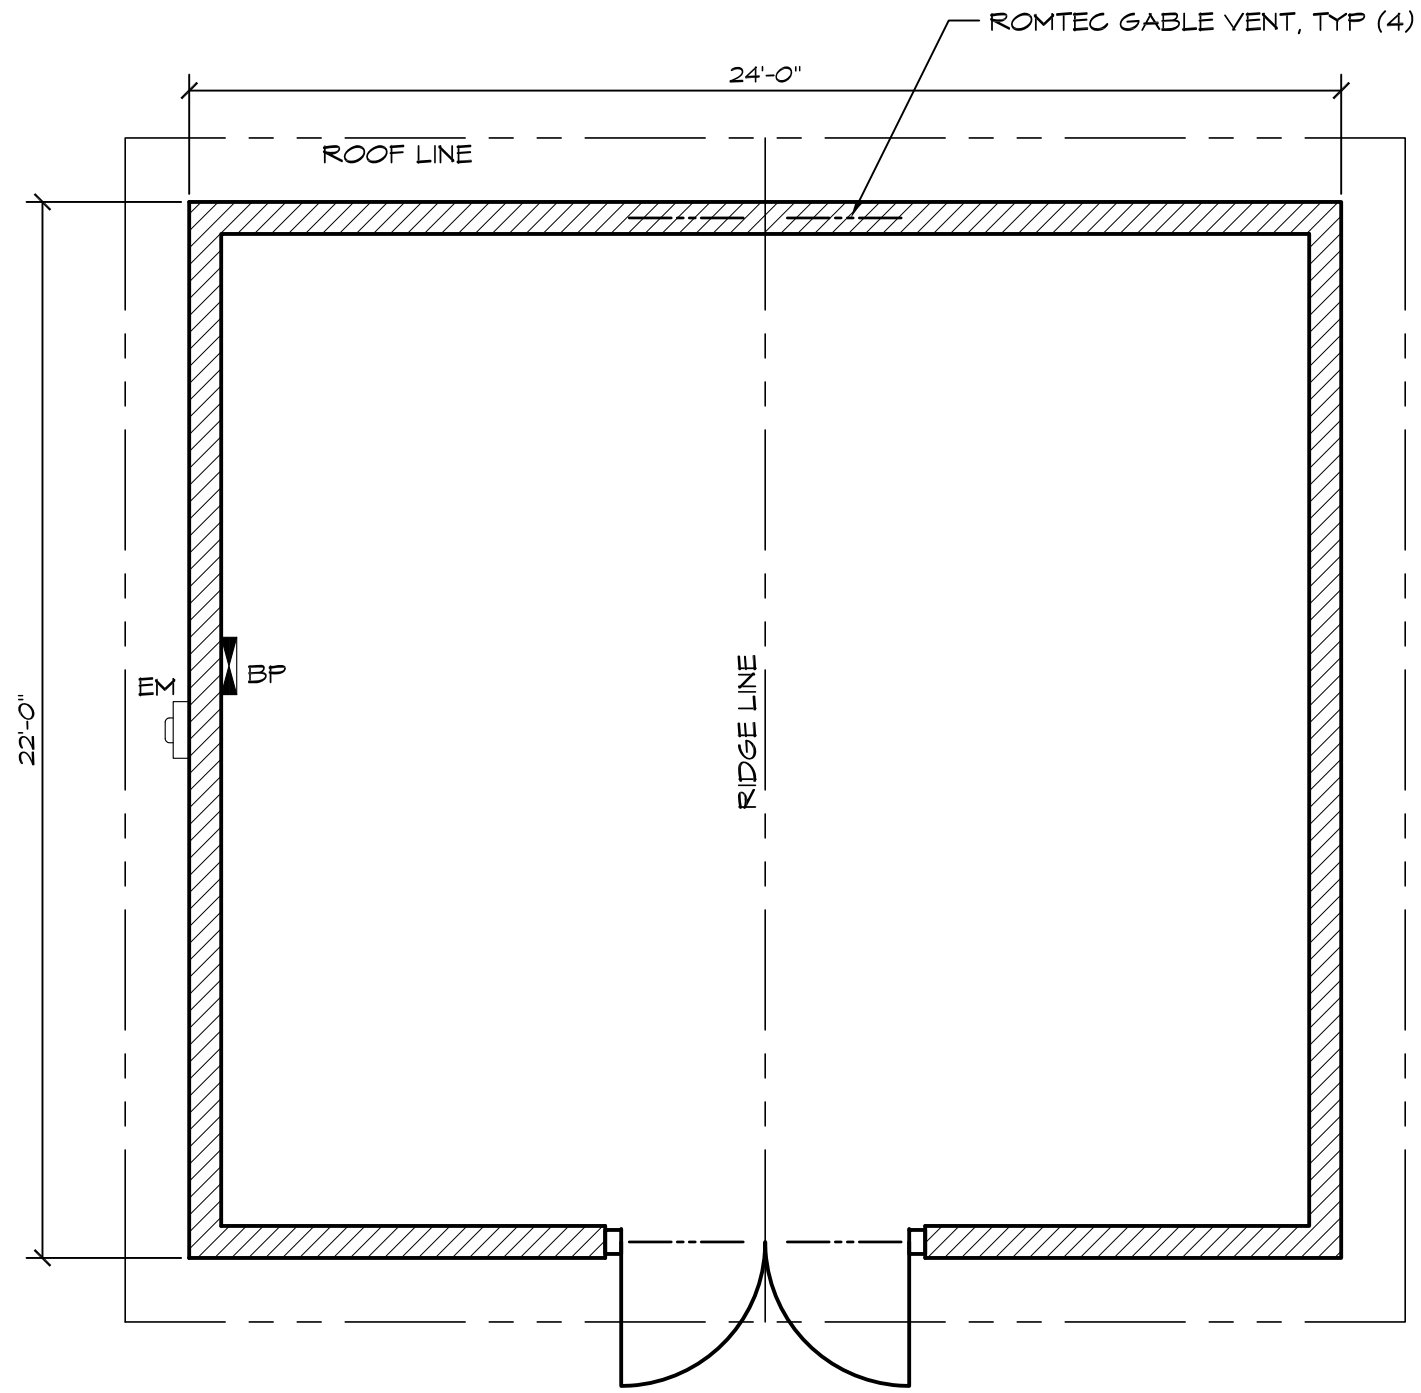

1 FLOOR PLAN
SCALE: 1/4" = 1'-0"




© 2012 ROMTEC, INC. ALL RIGHTS RESERVED. THESE PLANS AND DRAWINGS MAY NOT BE REPRODUCED, ADAPTED OR FURTHER DISTRIBUTED, AND NO BUILDINGS MAY BE CONSTRUCTED FROM THESE PLANS, WITHOUT THE WRITTEN PERMISSION OF ROMTEC, INC.


PROJECT: 2647 UTILITY BUILDING	
CUSTOMER	
PROJECT	
LOCATION	
PROJECT#: _____	
MODEL#: _____	
DATE: _____	
REVISIONS	
REV.	DATE
1	5/18/12 MH
DRAWN BY: TI	

ROMTEC
18240 NORTH BANK ROAD - ROSEBURG, OR 97470
(541) 496-3541 FAX (541) 496-0803

PRELIMINARY

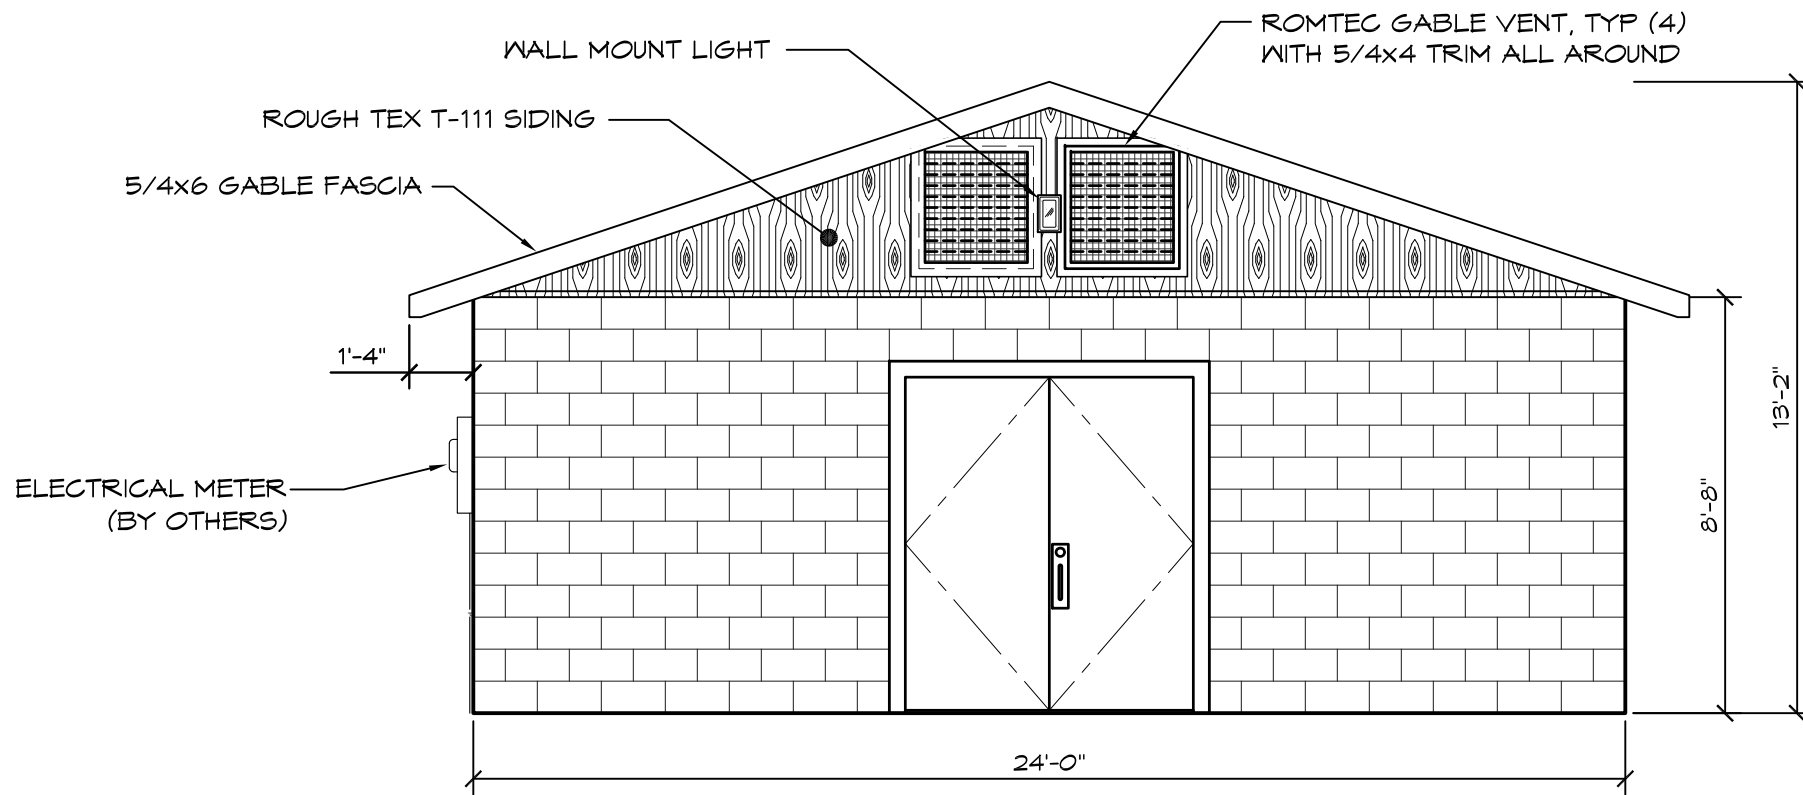

1 SOUTH ELEVATION
SCALE: 1/4" = 1'-0"

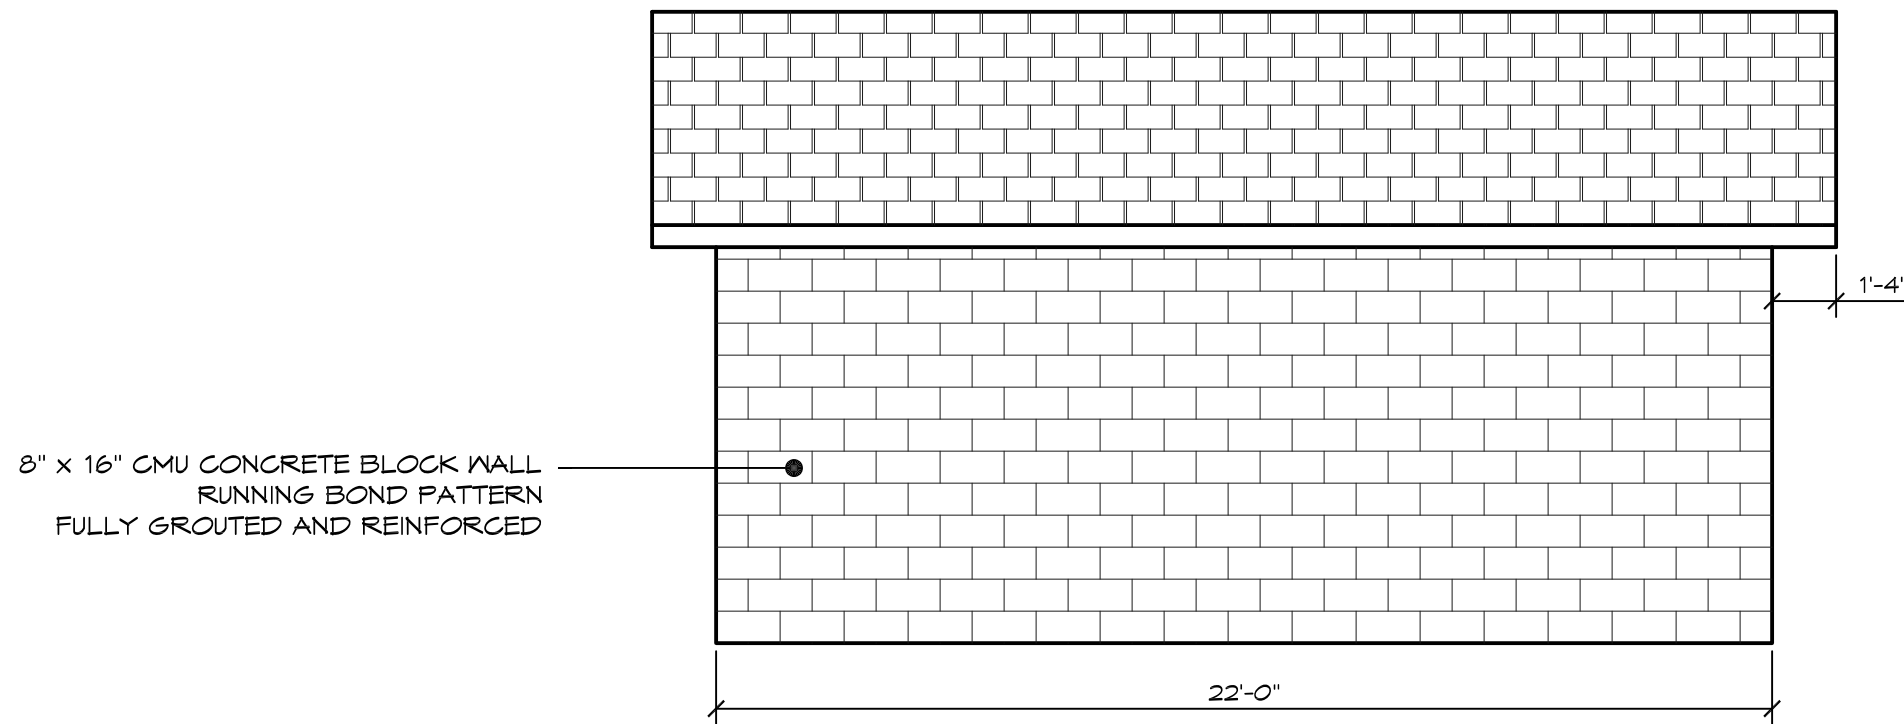

2 EAST ELEVATION
SCALE: 1/4" = 1'-0"

ROMTEC
18240 NORTH BANK ROAD - ROSEBURG, OR 97470
(541) 496-3541 FAX (541) 496-0803

PRELIMINARY

© 2012 ROMTEC, INC. ALL RIGHTS RESERVED. THESE PLANS AND DRAWINGS MAY NOT BE REPRODUCED, ADAPTED OR FURTHER DISTRIBUTED, AND NO BUILDINGS MAY BE CONSTRUCTED FROM THESE PLANS, WITHOUT THE WRITTEN PERMISSION OF ROMTEC, INC.

PROJECT: 2647 UTILITY BUILDING

CUSTOMER: _____
PROJECT: _____
LOCATION: _____

PROJECT#: _____
MODEL#: 2647
DATE: _____

REVISIONS

REV.	DATE	BY
1	5/18/12	MH

DRAWN BY: TI