


LEGEND		
SYMBOL	DESCRIPTION	AREA/ QUANTITY
	EXTERIOR WALL LIGHTS	10
	INTERIOR CEILING LIGHTS	8
⊗	ELECTRICAL OUTLET	1

WALL TYPE SCHEDULE

 8" x 16" CMU CONCRETE BLOCK WALL
FULLY REINFORCED RUNNING BOND PATTERN

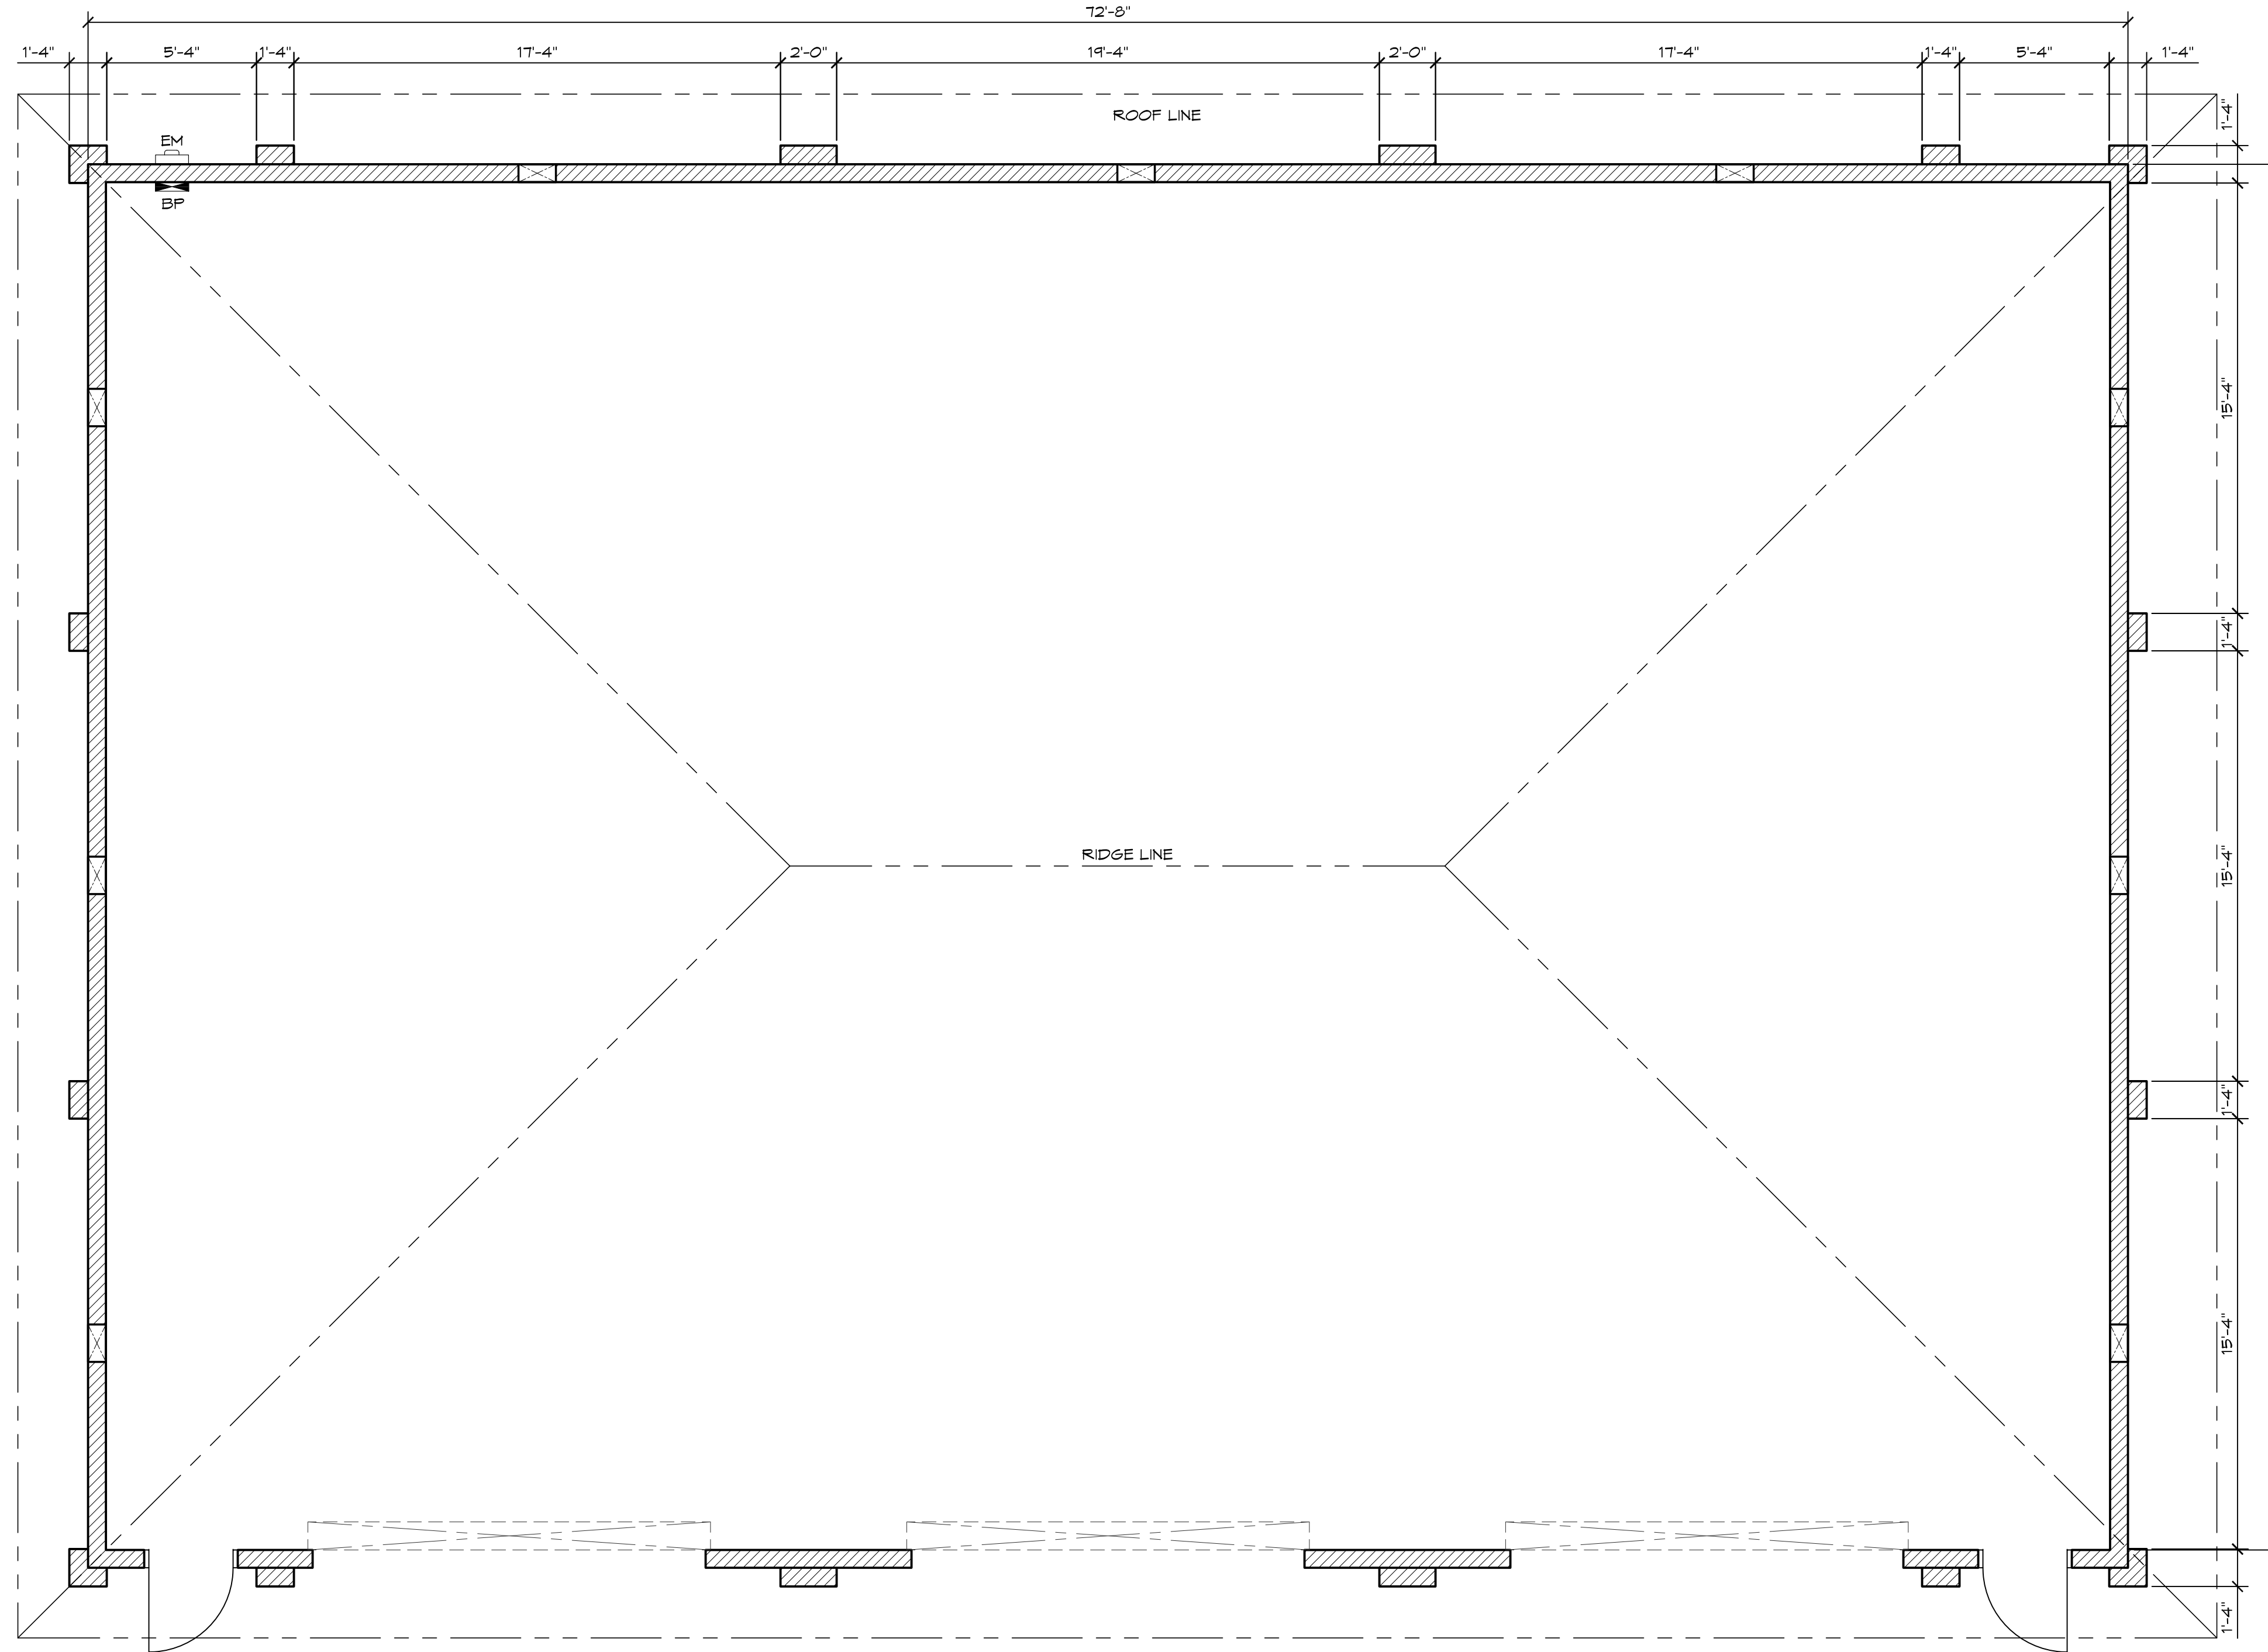

1 FLOOR PLAN
SCALE: 1/4" = 1'-0"




REV	DATE	BY	DESCRIPTION

DRAFT
NOT FOR
CONSTRUCTION


© 2010 ROMTEC, INC. ALL RIGHTS RESERVED. THESE PLANS AND DRAWINGS MAY NOT BE REPRODUCED, COPIED, OR TRANSMITTED IN ANY FORM OR BY ANY MEANS, WITHOUT THE WRITTEN PERMISSION OF ROMTEC, INC.
ROMTEC
18240 NORTH BANK ROAD
ROSEBURG, OR 97470
(541)-496-3541 FAX (541)-496-0803

PROJECT: CUSTOM
4-BAY X 50' MAINTENANCE BUILDING
STREET ADDRESS
CITY, STATE
SHEET TITLE:
FLOOR PLAN

PLAN SET#	253
DATE	08/16/2014
DRAWN BY:	SK
SHEET NO.	1

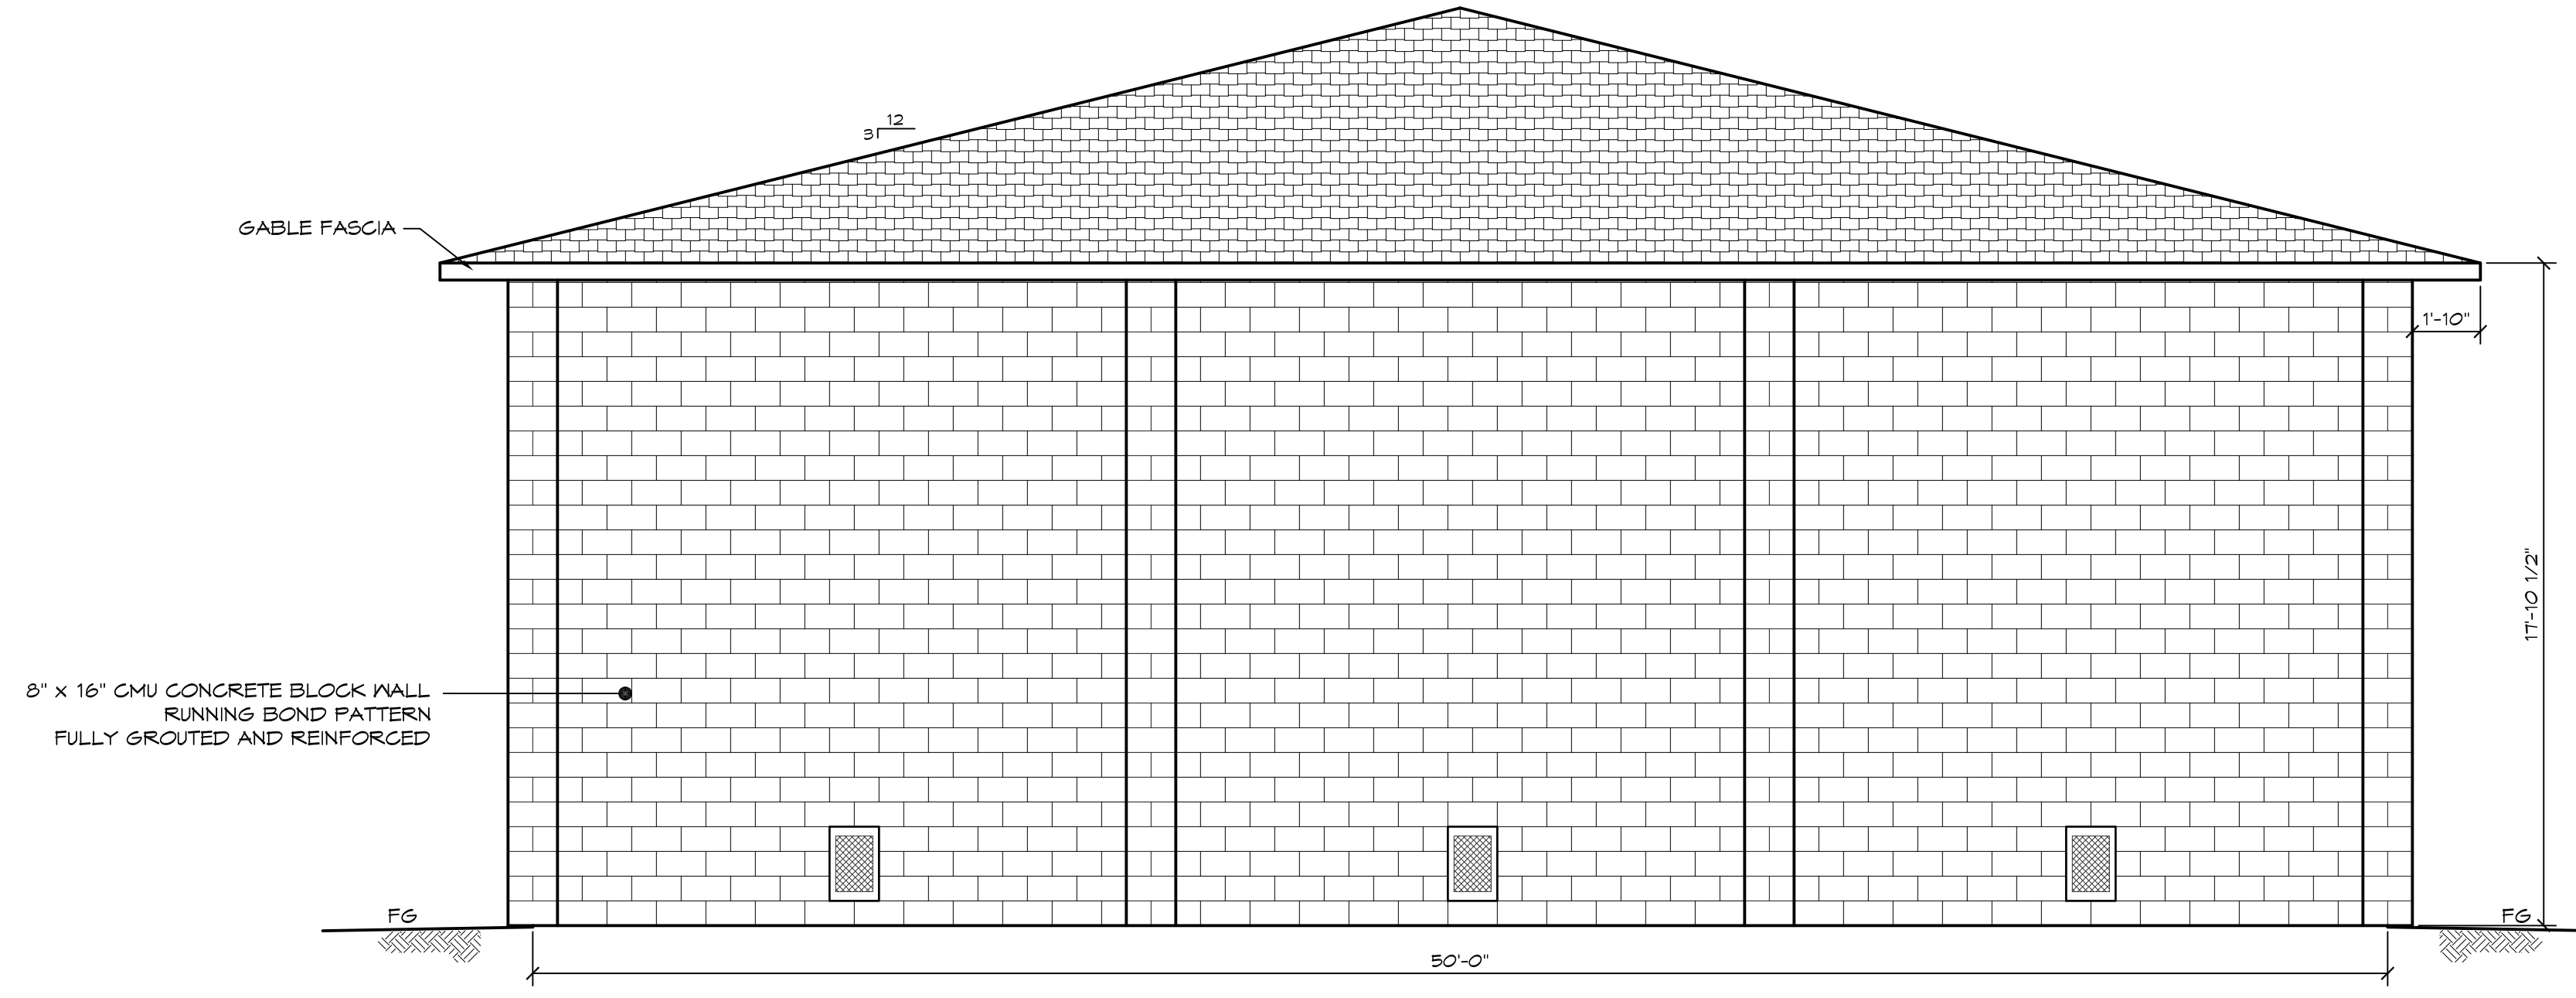

1 WEST ELEVATION
SCALE: 1/4" = 1'-0"

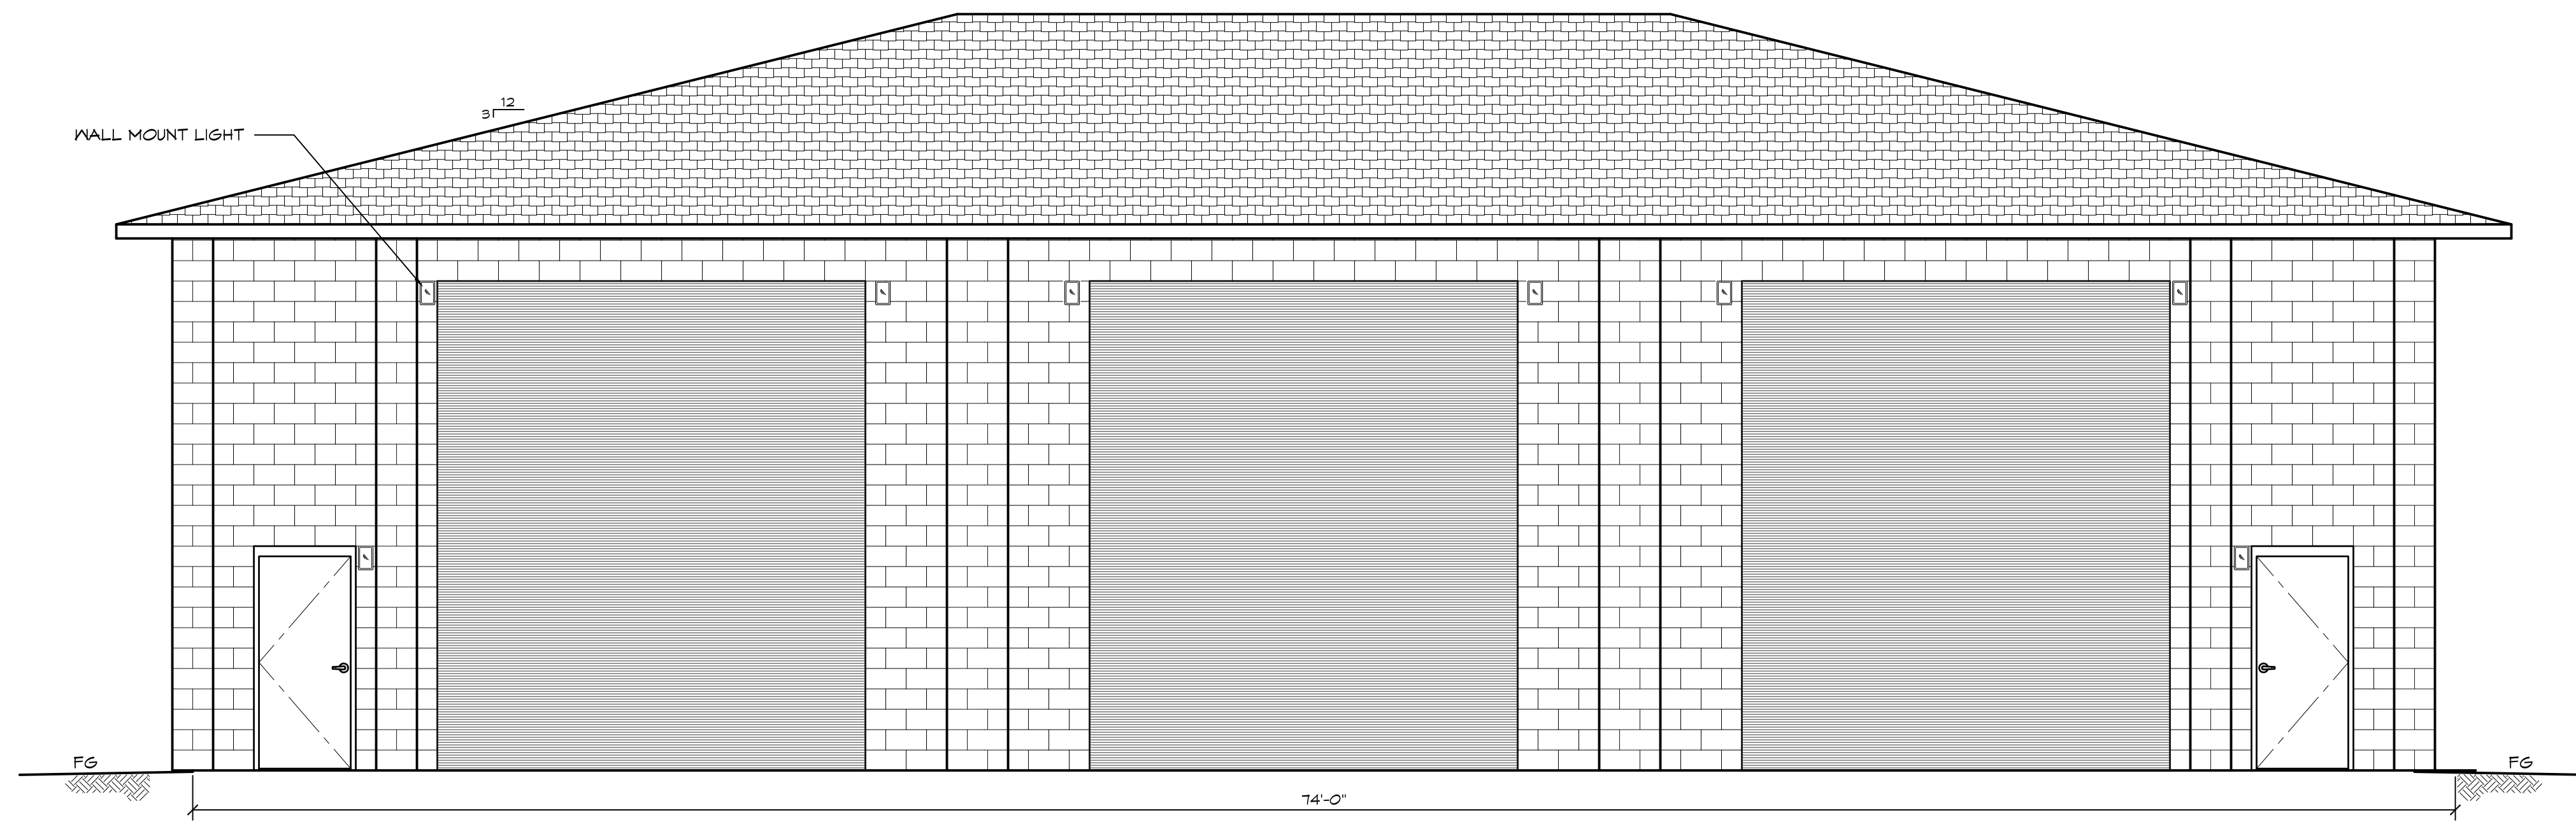

2 SOUTH ELEVATION
SCALE: 1/4" = 1'-0"

REV	DATE	BY	DESCRIPTION

DRAFT
NOT FOR
CONSTRUCTION

© 2010 ROMTEC, INC. ALL RIGHTS RESERVED. THESE PLANS AND DRAWINGS MAY NOT BE REPRODUCED, COPIED, OR TRANSMITTED IN ANY FORM OR BY ANY MEANS, WITHOUT THE WRITTEN PERMISSION OF ROMTEC, INC.

ROMTEC
18240 NORTH BANK ROAD
ROSEBURG, OR 97470
(541)-496-3541 FAX (541)-496-0803

PROJECT: CUSTOM
4-BAY X 50' MAINTENANCE BUILDING
STREET ADDRESS
CITY, STATE
SHEET TITLE: ELEVATIONS

PLAN SET#	253
DATE:	08/16/2014
DRAWN BY:	SK
SHEET NO.	2