


DRAFT
NOT FOR
CONSTRUCTION

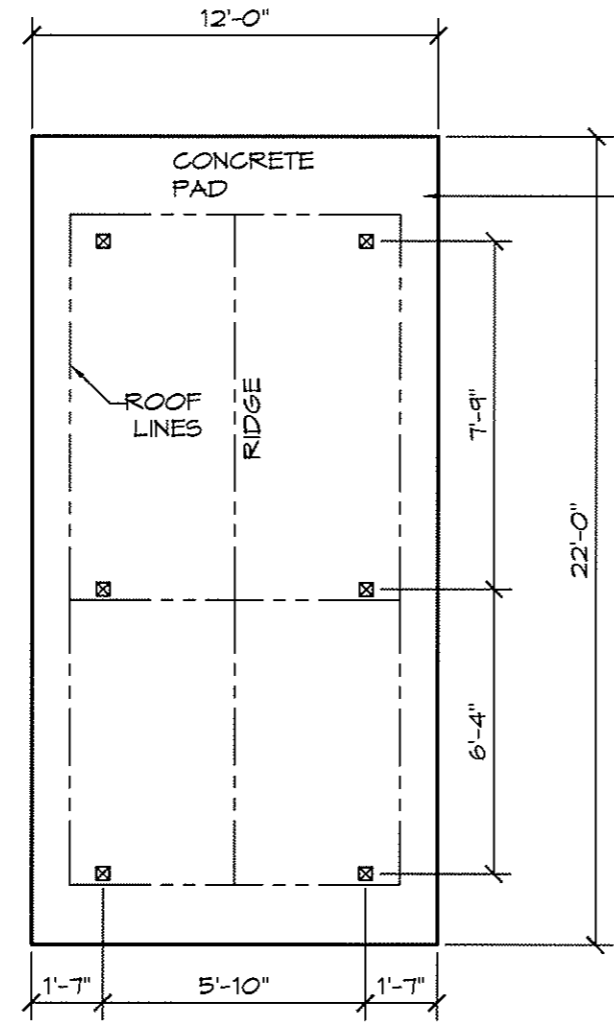

8" CONCRETE PAD
W/ #4 REBAR @ 18" OCEW
@ 3" FROM BOT OF SLAB
BY CONTRACTOR

1 FLOOR PLAN
SCALE: 1/4" = 1'-0"




PRELIMINARY


PROJECT: XXX XXX XXX		1820 NORTH BANK ROAD, ROSELBURG, OR 97170 (541) 938-3341 FAX (541) 938-2003	
SHEET TITLE: FLOOR PLAN TITLE2		ROMTEC	
DATE:	DATE		
REVISIONS			
REV	DATE	BY	
DRAWN BY: FB			

SHEET NO.
A2.1


NOTE:
ALL STEEL IS
POWDER COATED BLACK

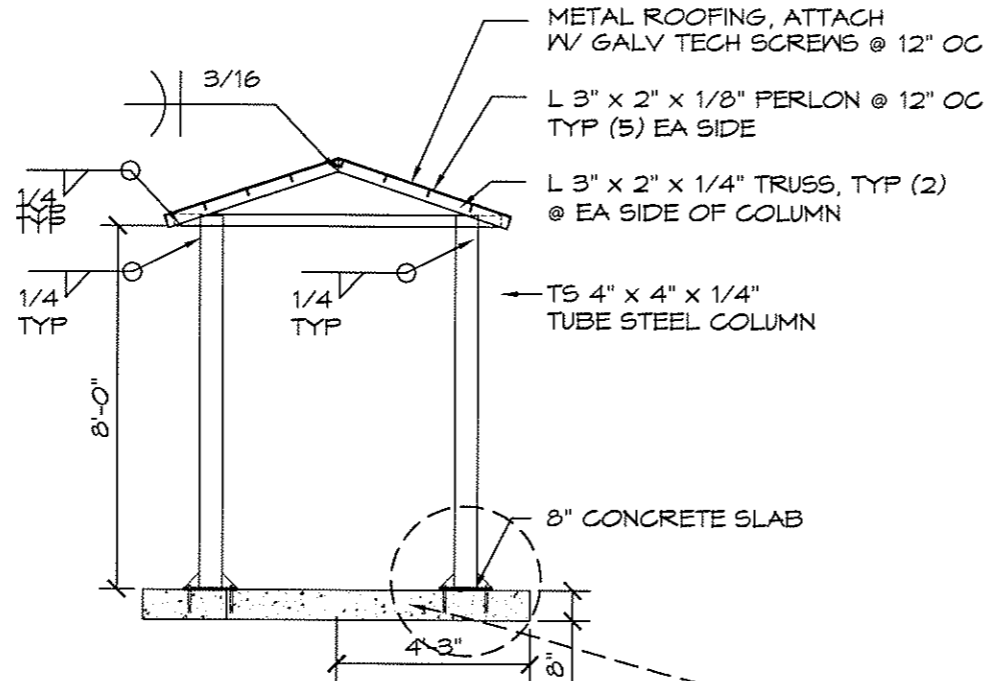

1 SOUTH ELEVATION
SCALE: 1/4" = 1'-0"

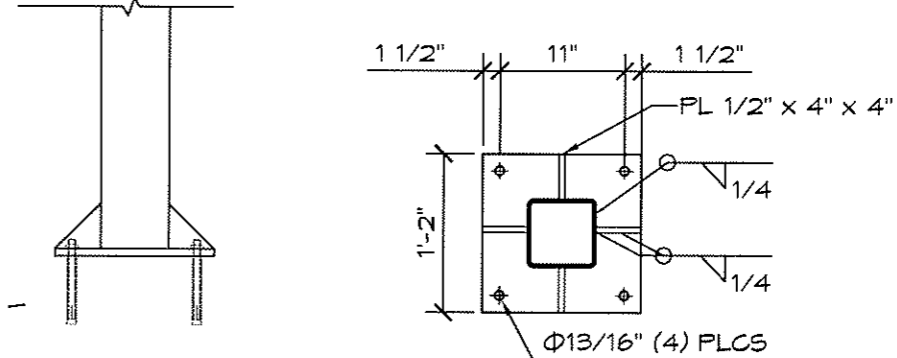

3 ANCHOR DET
SCALE: 3/4" = 1'-0"

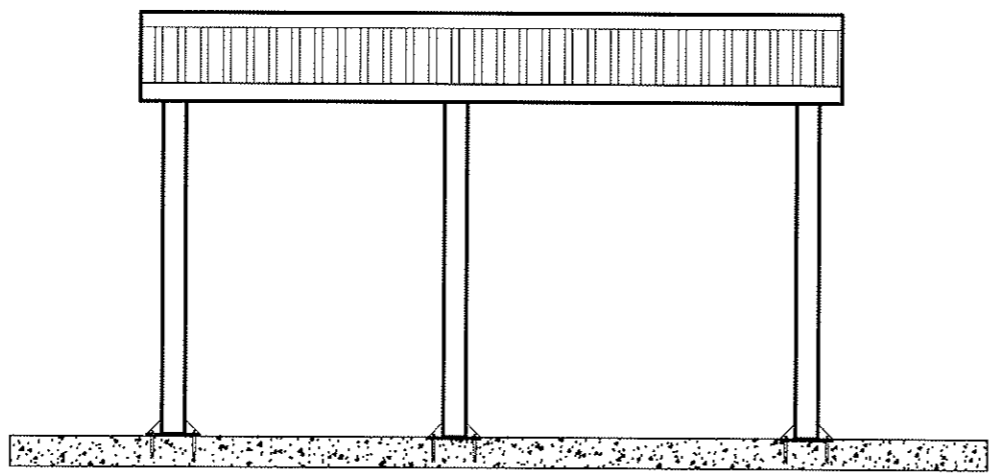

2 EAST ELEVATION
SCALE: 1/4" = 1'-0"

DRAFT
NOT FOR
CONSTRUCTION

PROJECT:

DATE:

REVISIONS

REV.	DATE	BY

BRAWN BY:

18240 NORTH BANK ROAD, ROSELBURG, OR 97470
(541) 486-3541 FAX (541) 486-4803

ROMTEC

SHEET TITLE: EXTERIOR ELEVATIONS

PRELIMINARY

SHEET NO.
A3.1