



PRELIMINARY
NOT FOR CONSTRUCTION
DATE: 07/17/2013
C 54827




INDIAN SPRINGS RESORT AND SPA
APN 011-840-018
1712 LINCOLN AVENUE, CALISTOGA
UTILITY PLAN

No.	Revisions
1	1ST SUBMITTAL 4/3/13
2	2ND SUBMITTAL 7/17/13

Date: JULY 2013
Scale: AS SHOWN
Design: KM/JAK
Drawn: AEG
Approved: KM
Job No: 20108022

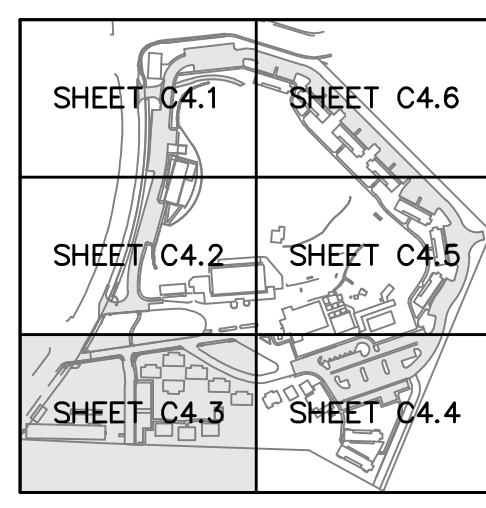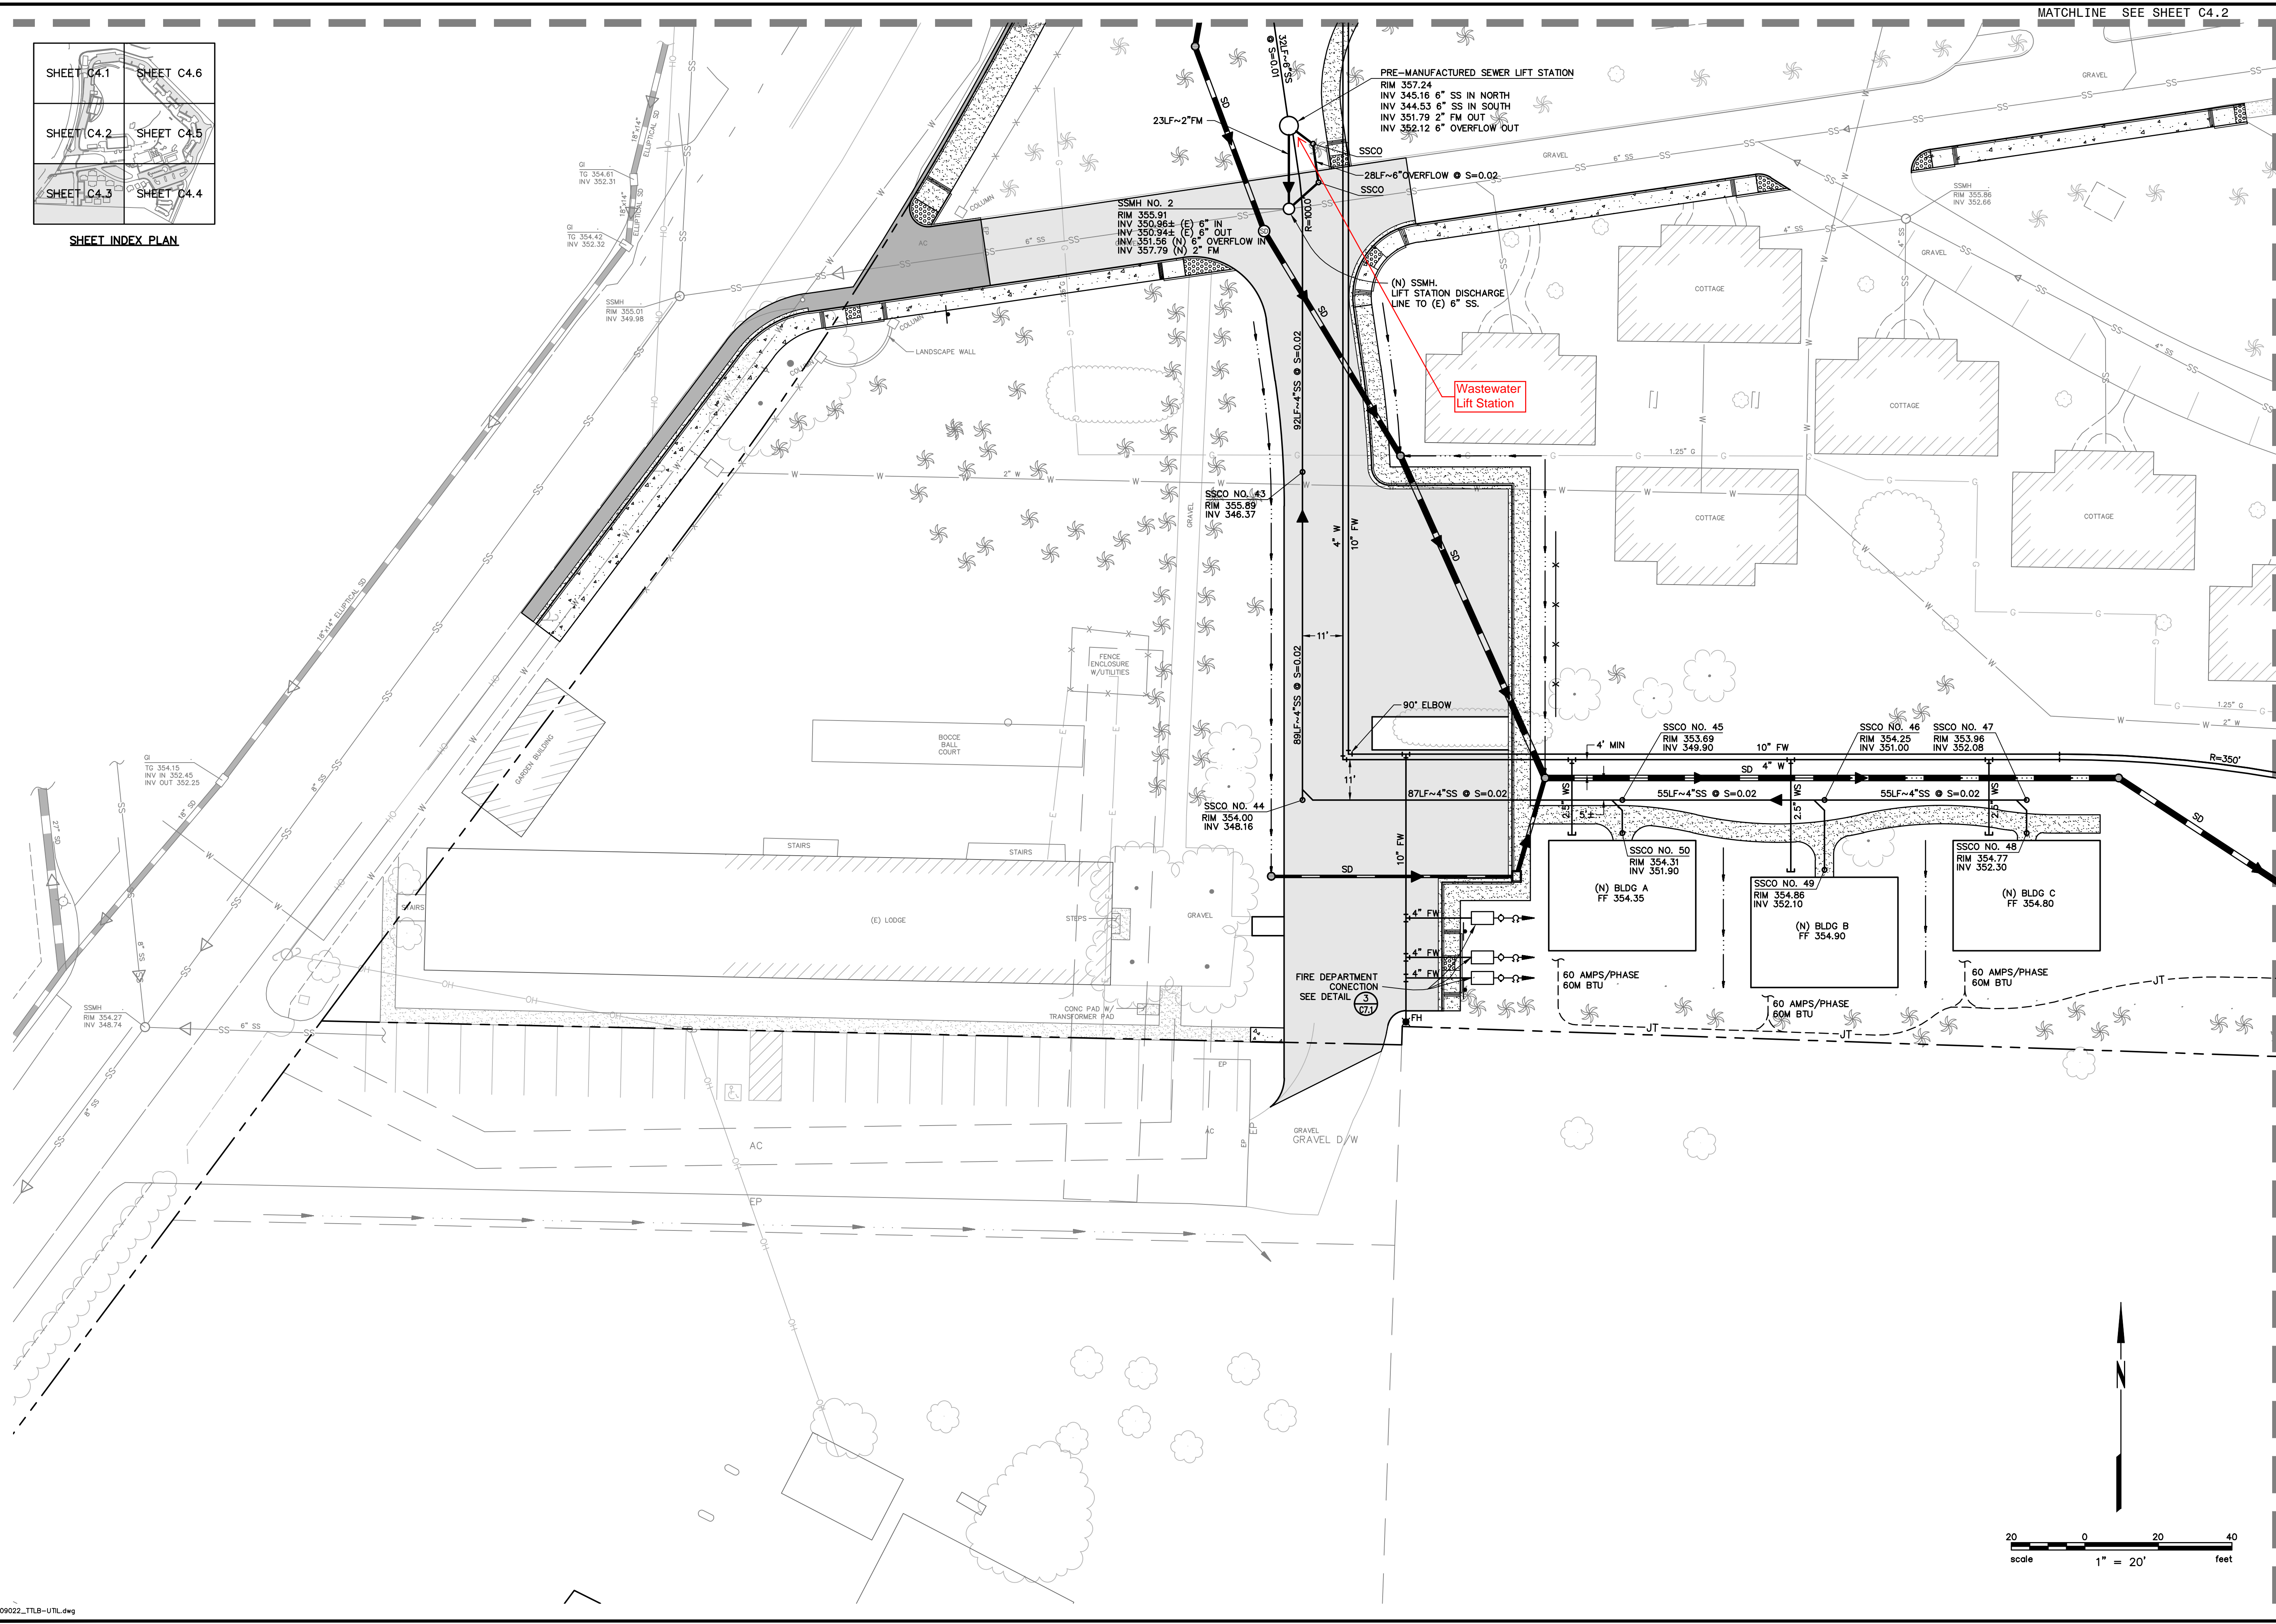

SHEET INDEX PLAN

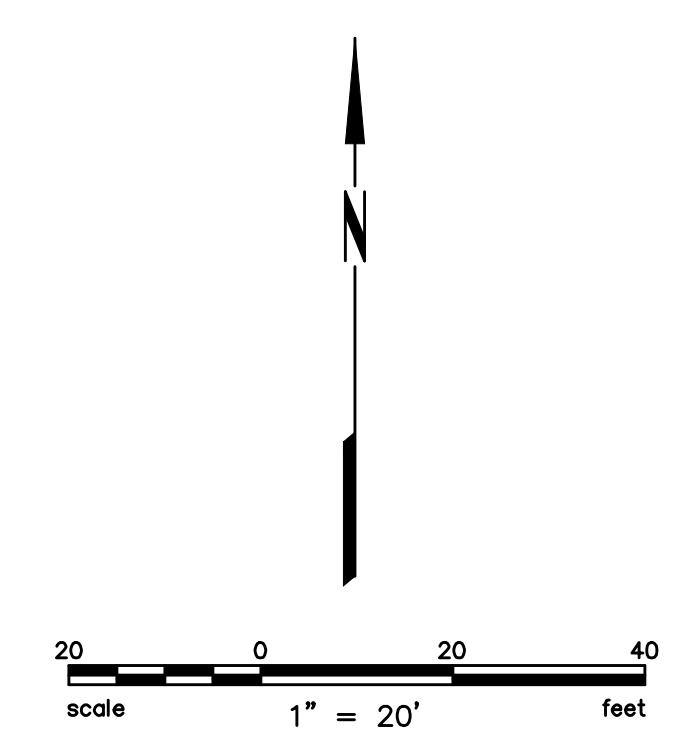

Plot: Jul 16, 2013 at 3:06pm
109022_TLB-UTIL.dwg