


CONSTRUCTION NOTES & QUANTITIES

1	CONSTRUCT 0.25' A.C. PAVEMENT OVER 0.50' C.A.B. CLASS II	...3,888 S.F.
2	CONSTRUCT TYPE A-6 CURB AND GUTTER PER COUNTY OF RIVERSIDE STD. NO. 200	...20 L.F.
3	CONSTRUCT 5' WIDE x 0.50' THK. GRAVEL BASE	...365 S.F.
4	CONSTRUCT 6" THK. CONCRETE PAD FOR EQUIPMENT PER DETAIL HEREON	...3 EA.
5	CONSTRUCT 18"-WIDE CONCRETE "V" DITCH (DEPTH PER PLAN)	...58 L.F.
6	CONSTRUCT LIGHT POLE PER DETAIL HEREON	...2 EA.
7	CONSTRUCT 3'x4' CONCRETE EYEWASH PAD PER DETAIL HEREON	...1 EA.
8	CONSTRUCT ROAD BARRICADE PER RCTD STD. 810	...32 L.F.
9	CONSTRUCT BOLLARD PER DETAIL HEREON	...11 EA.
10	CONSTRUCT 6' HIGH TUBULAR STEEL FENCE (INCL. MESH SCREENING ON SOUTH SIDE) INCLUDE STREET ADDRESS SIGN AFFIXED TO THE FENCE AT FRONT	...1,314 L.F.
11	CONSTRUCT 6' HIGH TUBULAR STEEL FENCE SLIDING GATE, SIZE PER PLAN	...2 EA.
12	CONSTRUCT AC DIKE PER RCTD STD. NO. 212	...101 L.F.
13	INSTALL BACKFLOW PREVENTER PER BCWVD STANDARDS	...1 EA.
14	INSTALL HOSE BIB WATER SPIGOT PER BCWVD STANDARDS.	...1 EA.
15	INSTALL ROMTEC SEWER LIFT STATION FACILITY PER SPECIFICATION: WET WELL, VALVE ASSY., GENERATOR, CONTROL PANEL. LOCATION PER DETAIL BELOW	...1 L.S.
16	PAINT WHITE STRIPE TO DELINEATE TRAVEL WAY	...93 L.F.

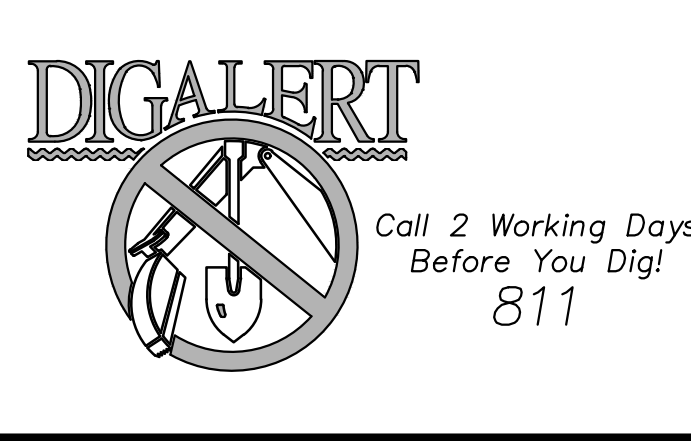

BENCHMARK:
 DESCRIPTION: USGS MONUMENT "REST" BENCHMARK DISK SET IN TOP OF CONCRETE MONUMENT STAMPED "REST 1972" ON DESERT LAWN DRIVE ACROSS THE DRIVE FROM DESERT LAWN CEMETERY 25.3 FT. N.E. OF THE DRIVE CENTERLINE 24.9 FT. S.W. OF THE S.W. EDGE OF THE SOUTH EASTBOUND LANES OF INTERSTATE HIGHWAY 10
 ELEV. 2491.44, NGVD 29

BY	MARK	DESCRIPTION	APPR.	DATE

PROACTIVE ENGINEERING WEST
 GEORGE ALAN LENTSEY
 R.C.E. 45920 EXP. 12-31-2020
 DATE: 06/03/20



CITY OF BEAUMONT
 DESIGN BY: PEC
 DRAWN BY: PEC
 CHECKED BY: PEC
 SCALE: AS NOTED
 DATE: 06/03/20
 JOB NUMBER: 06.002.000

Reviewed By: _____ Date: _____
 Recommended for Approval By: _____ Date: _____
 Approved By: _____ Date: _____
 CITY OF BEAUMONT, PUBLIC WORKS DEPARTMENT
 ENGINEERING DIVISION

CITY OF BEAUMONT, CALIFORNIA
 SEWER LIFT STATION
 TRACT NO. 31462 - PHASE 4
 TUKWET CANYON PKWY. & SORENSTAM DR.
 SITE PLAN & PRECISE GRADING PLAN

SHEET
 2
 OF 18 SHEETS
 FILE NO: # 3309