




**PRELIMINARY**  
NOT FOR CONSTRUCTION  
DATE: 07/17/2013  
C 54827  
KEVIN MAPLE



**INDIAN SPRINGS RESORT AND SPA**  
APN 011-340-018  
1712 LINCOLN AVENUE, CALISTOGA  
**UTILITY PLAN**


| No. | Revisions             |
|-----|-----------------------|
| 1   | 1ST SUBMITTAL 4/3/13  |
| 2   | 2ND SUBMITTAL 7/17/13 |

Date: JULY 2013  
Scale: AS SHOWN  
Design: KM/JAK  
Drawn: AEG  
Approved: KM  
Job No: 20108022

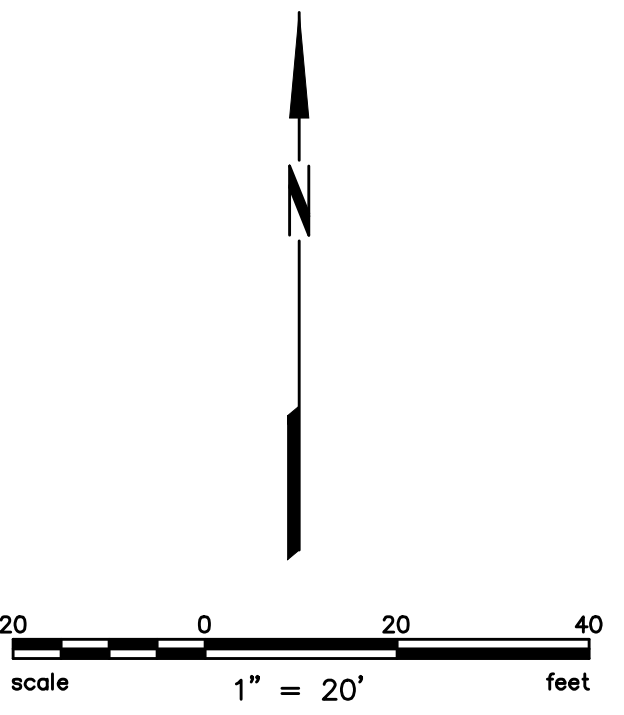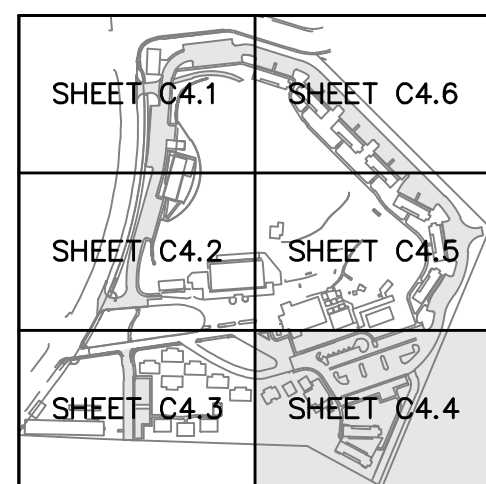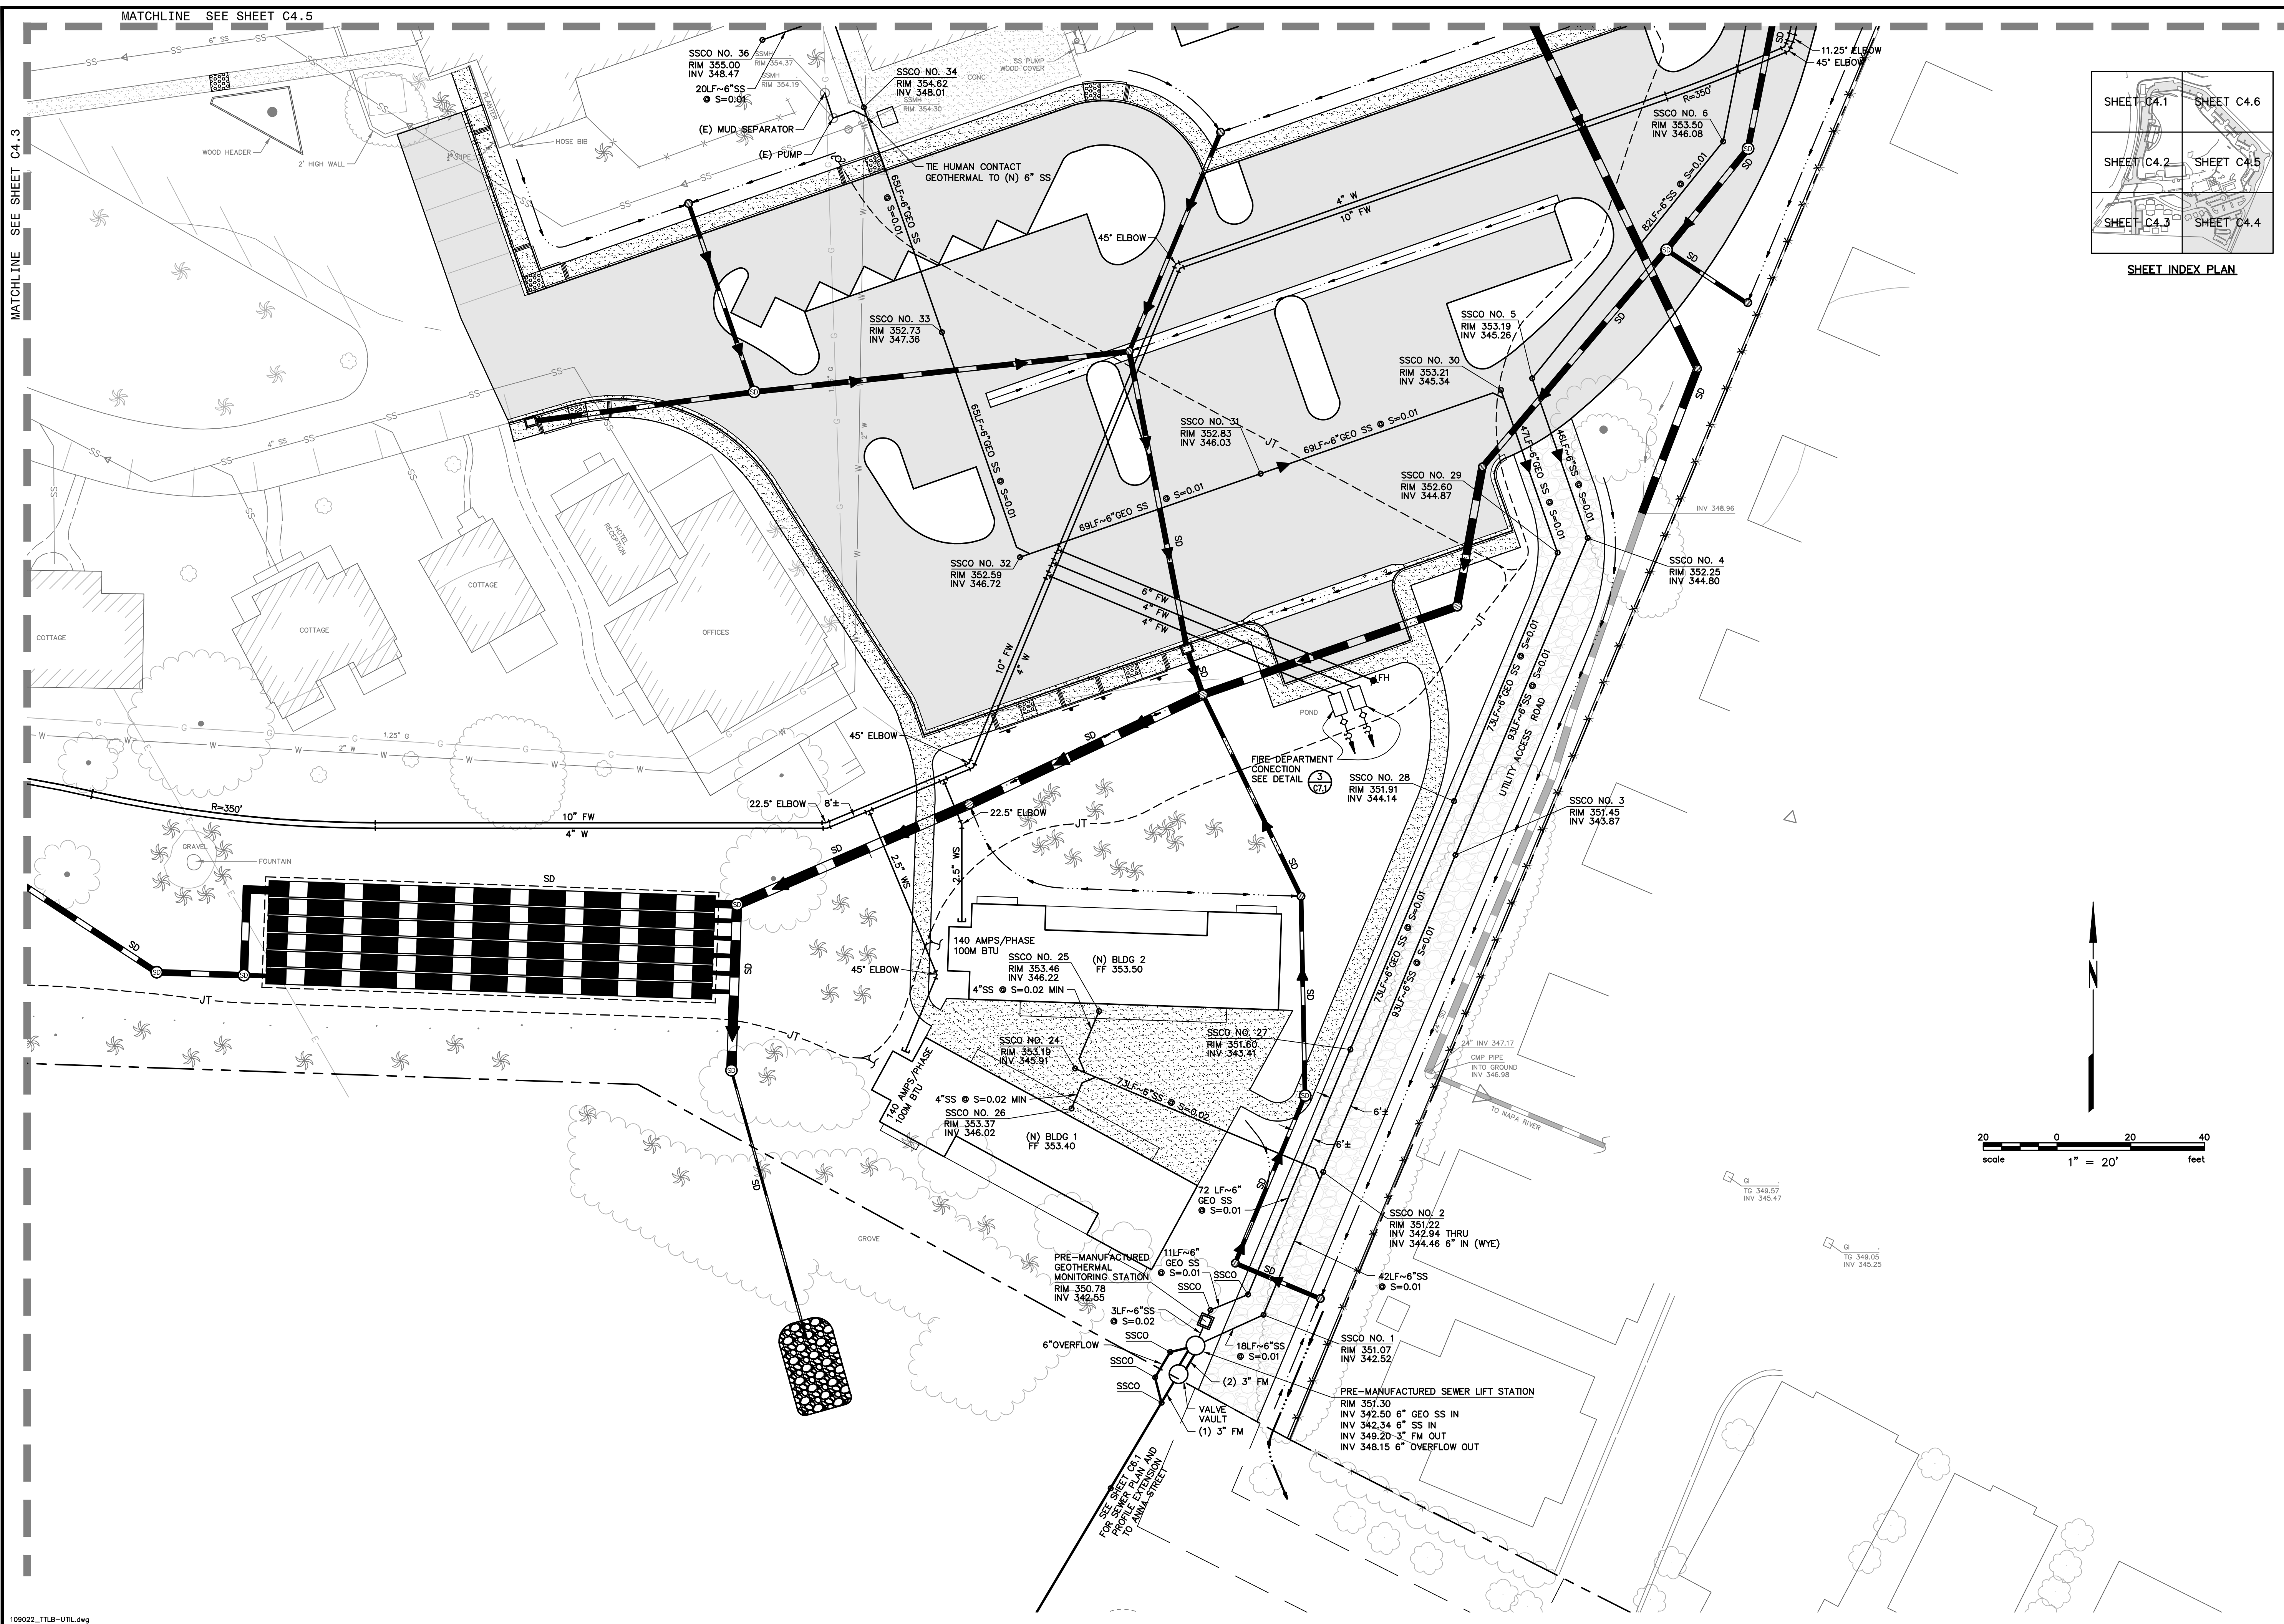

MATCHLINE SEE SHEET C4.3

MATCHLINE SEE SHEET C4.5

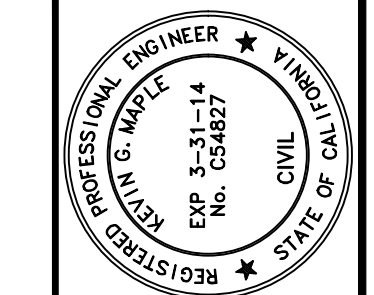



**PRELIMINARY**  
NOT FOR CONSTRUCTION  
DATE: 07/17/2013  
C 54827  
KEVIN MAPLE




**INDIAN SPRINGS RESORT SPA**  
APN 011-340-018  
1712 LINCOLN AVENUE, CALISTOGA  
**OFF SITE SANITARY SEWER**  
**PLAN AND PROFILE**

| Date | July 2013 | Revisions             |
|------|-----------|-----------------------|
| No.  | 1         | 1ST SUBMITTAL 4/3/13  |
|      | 2         | 2ND SUBMITTAL 7/17/13 |

Date: July 2013  
Scale: AS SHOWN  
Design: KM/JAK  
Drawn: AEG  
Approved: KM  
Job No: 20108022

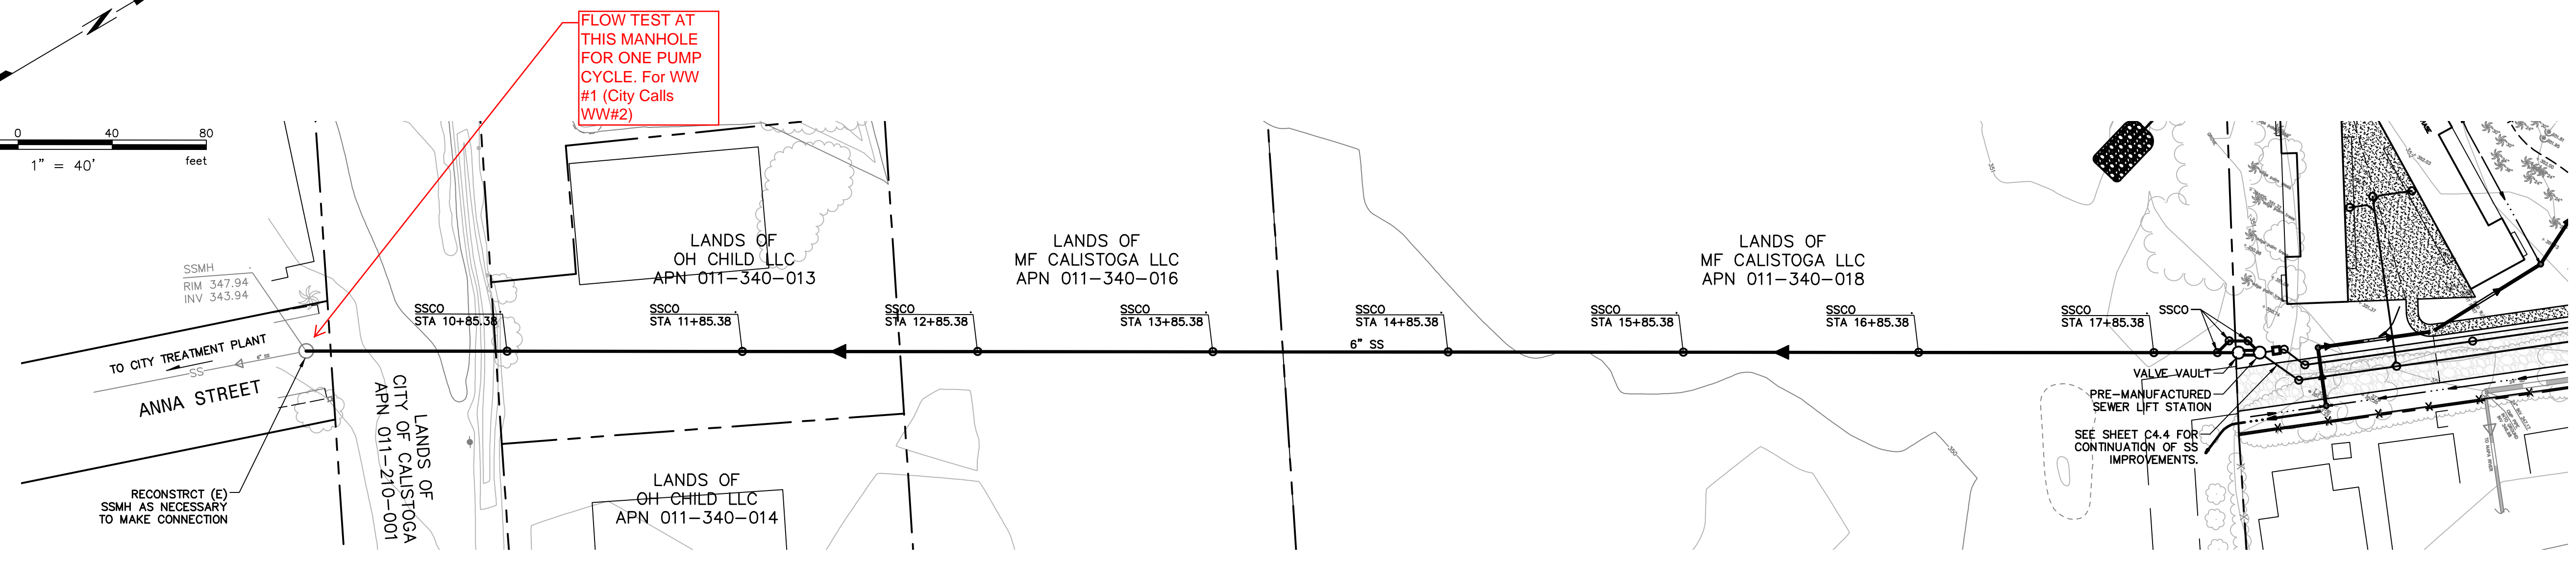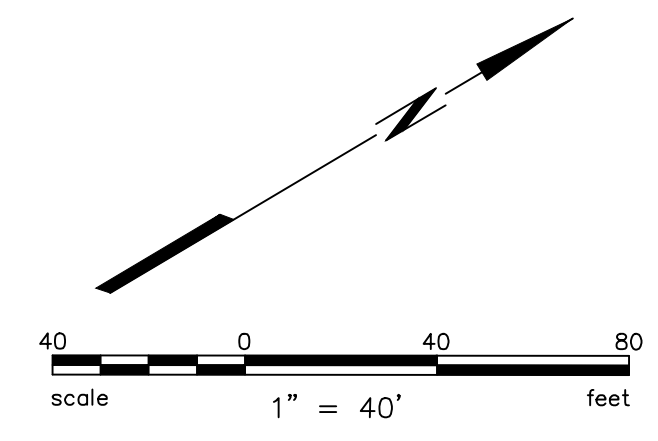

**PLAN**  
SCALE: 1"=40'

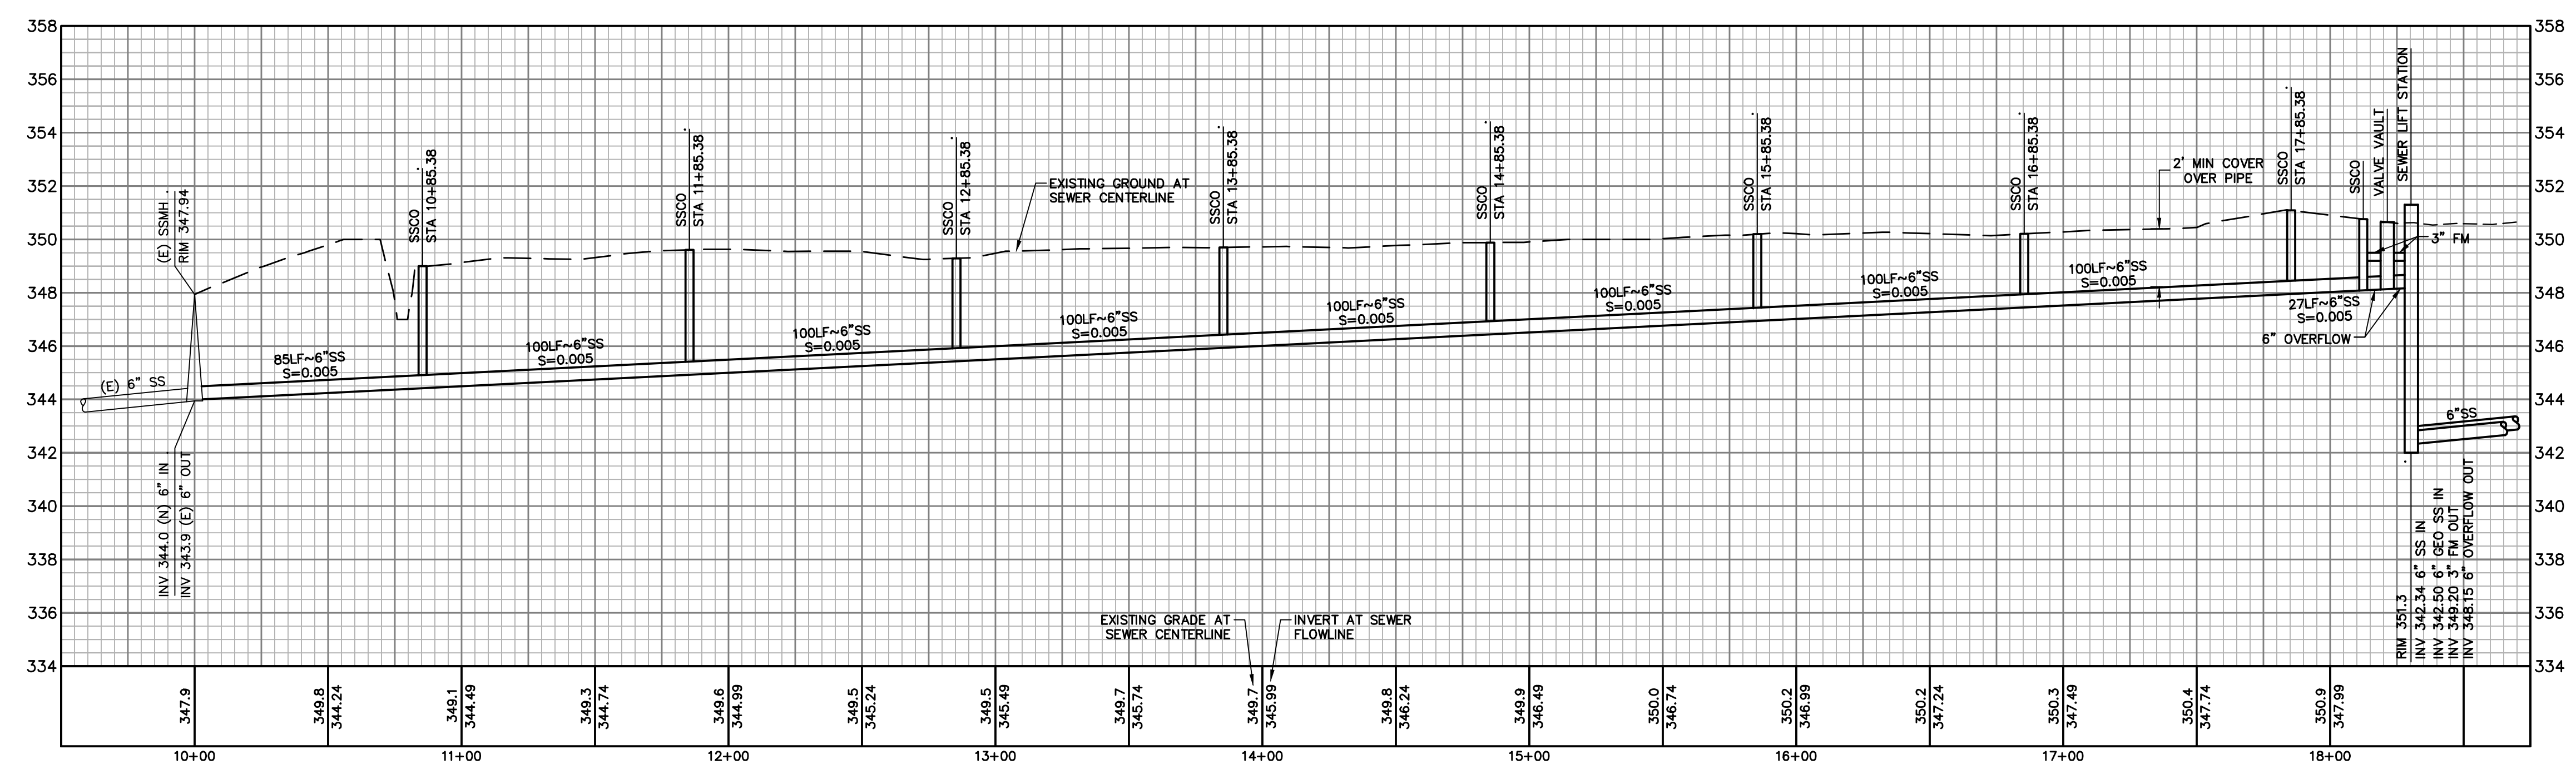

**PROFILE**  
H: 1"=20'  
V: 1"=2'

Plot: Jul 16, 2013, at 3:15pm

109022\_PROFILE.dwg