


SITE MATERIALS, DESIGN INFORMATION, AND SERVICES NOT SUPPLIED BY ROMTEC UTILITIES

- GRADING
- WIRING AND CONDUIT
- FENCING AND PAVING
- SITE LIGHTING
- SITE UTILITIES (WATER, POWER, ETC)
- SCADA ANTENNA
- ALL ON-SITE INSTALLATION

MICHAELS MIRA MESA  
 SAMPLE SITE LAYOUT  
 11-20-18  
 BASED ON CUSTOMER SITE PLAN  
 DWG RECEIVED ON (TBD)

WET WELL DEPTH = 6.00'  
 PUMP CABLE LENGTH = 20ft  
 LEVEL SENSING CABLE LENGTH = 33ft

48" WET WELL  
 BY ROMTEC UTILITIES  
 REFER TO THE RU SSDS  
 FOR DETAIL DRAWINGS

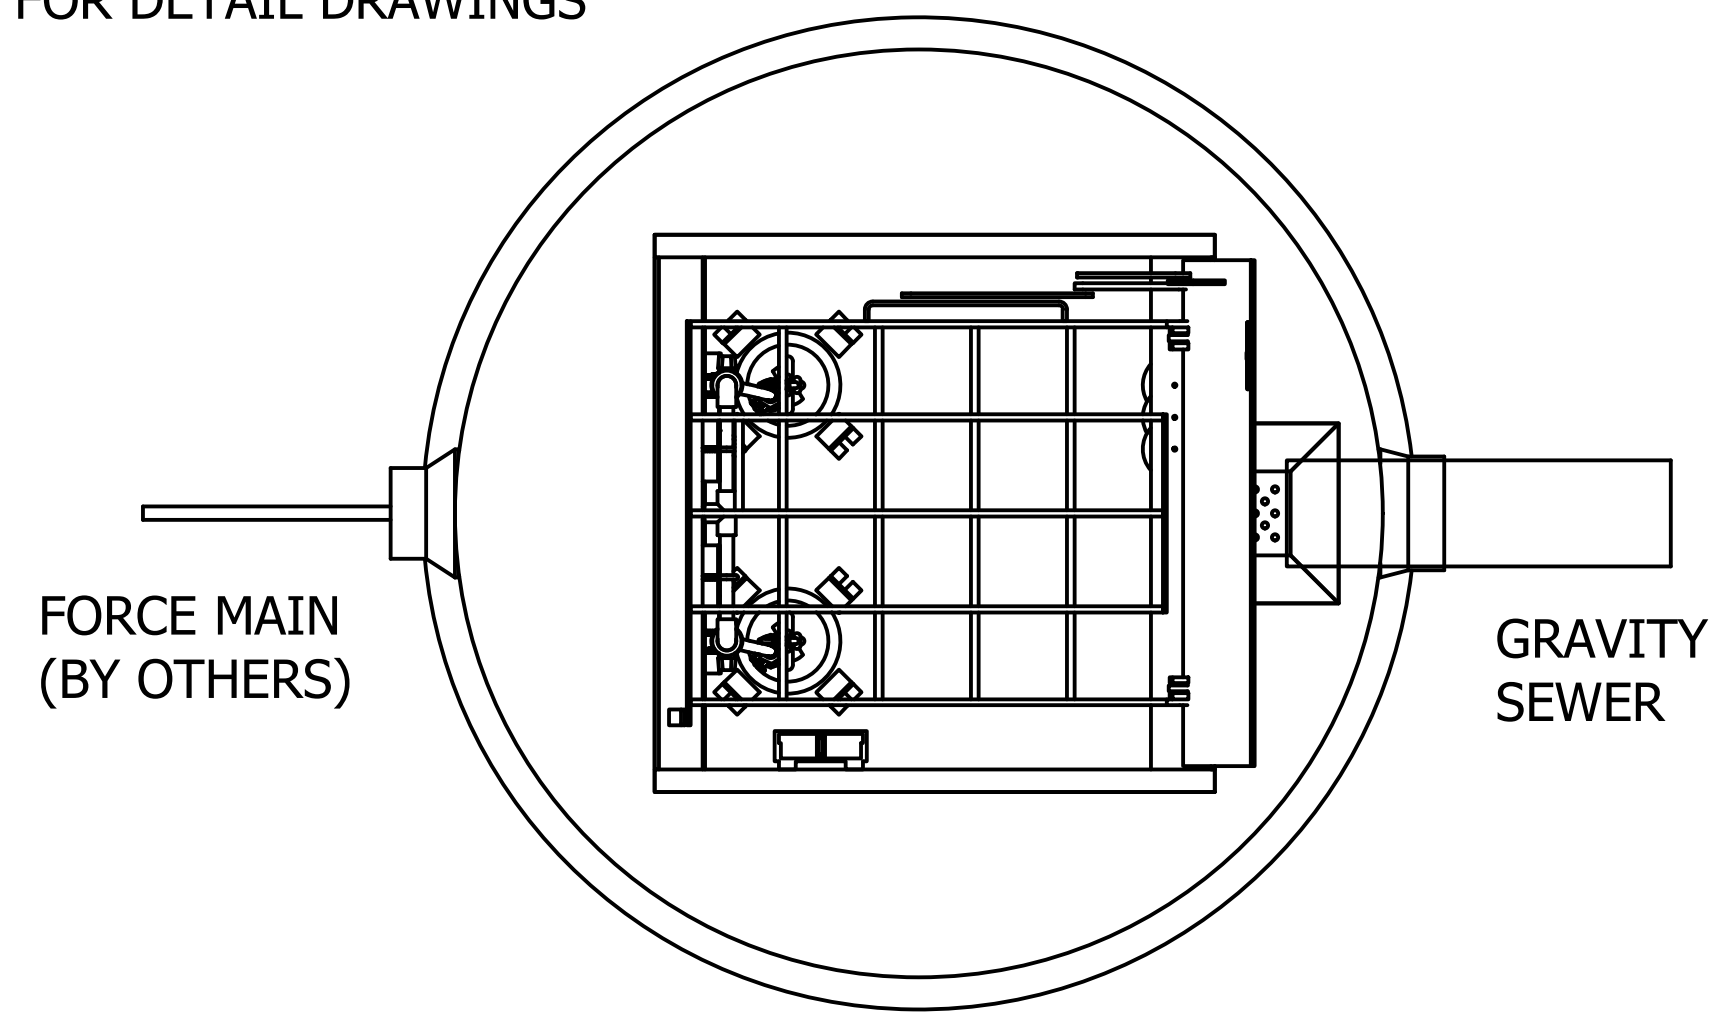

REV	DATE	DESCRIPTION	BY
1			

VERIFY SCALE  
FOR ALL DIMENSIONS UNLESS OTHERWISE SPECIFIED  
 DIMENSIONS ARE IN INCHES  
 UNLESS OTHERWISE SPECIFIED  
 0 1"  
1" = 1'-0"  
 DSN: AM  
 DRN: AM  
 CKD:  
 DATE: 11-19-18

**ROMTEC UTILITIES**  
 18240 NORTH BANK ROAD  
 ROSEBURG, OREGON 97470  
 PHONE: (541) 496-9678  
 WWW.ROMTECUTILITIES.COM

MICHAELS MIRA MESA  
 CALIFORNIA  
 PUMP STATION ASSEMBLY  
 SITE PLAN LAYOUT  
 COMPONENT DRAWING

© 2018 ROMTEC INC. ALL RIGHTS RESERVED. THESE PLANS AND DRAWINGS MAY NOT BE REPRODUCED, ADAPTED, OR FURTHER DISTRIBUTED, AND NO COMPONENTS MAY BE CONSTRUCTED FROM THESE PLANS, WITHOUT WRITTEN PERMISSION OF ROMTEC, INC.