

SSMH-DUPLEX LIFT STATION(N) STA. 0+00

48" DIAM. (SEE "ROMTEC UTILITIES SCOPE OF SUPPLY & DESIGN SUBMITTAL" FOR DETAILS)
RIM=4.60
FL=0.26 6"IN (SE)
FL=0.68 8"IN (NW)
FL=1.60 3" DISCHARGE
WELL FLOOR ELEV.= -4.07


100-YR FLOOD PL
GENERATOR SHALL
FLOOD PLAIN ELE
SHALL BE DESIGN

2) THE SANITARY SE
OPERATE UNDER P
APPROXIMATELY 4
PREVENT ANY PO

PROPER
CASTROVILLE C

PROV. PLANS FOR
N APARTMENTS AREA

LINE-S=2.0%

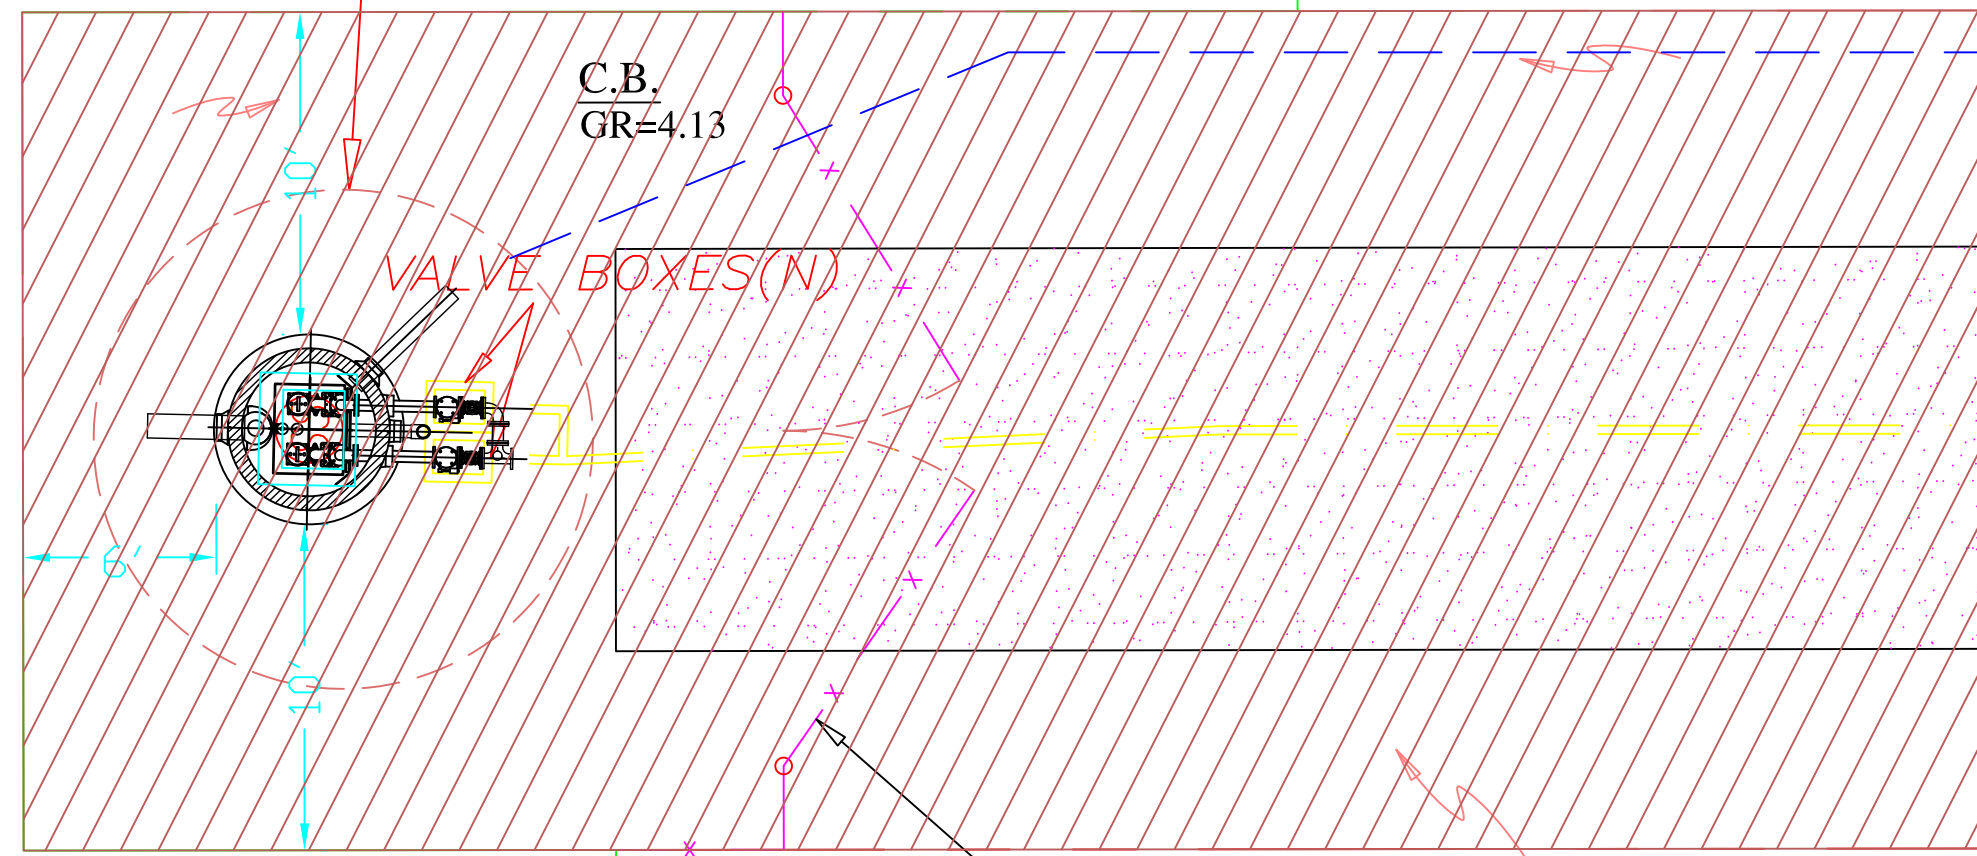

6' CHAINLINK FENCE
WITH 20' WIDE GATE