


LEFT SIDE VIEW  
ENCLOSURE

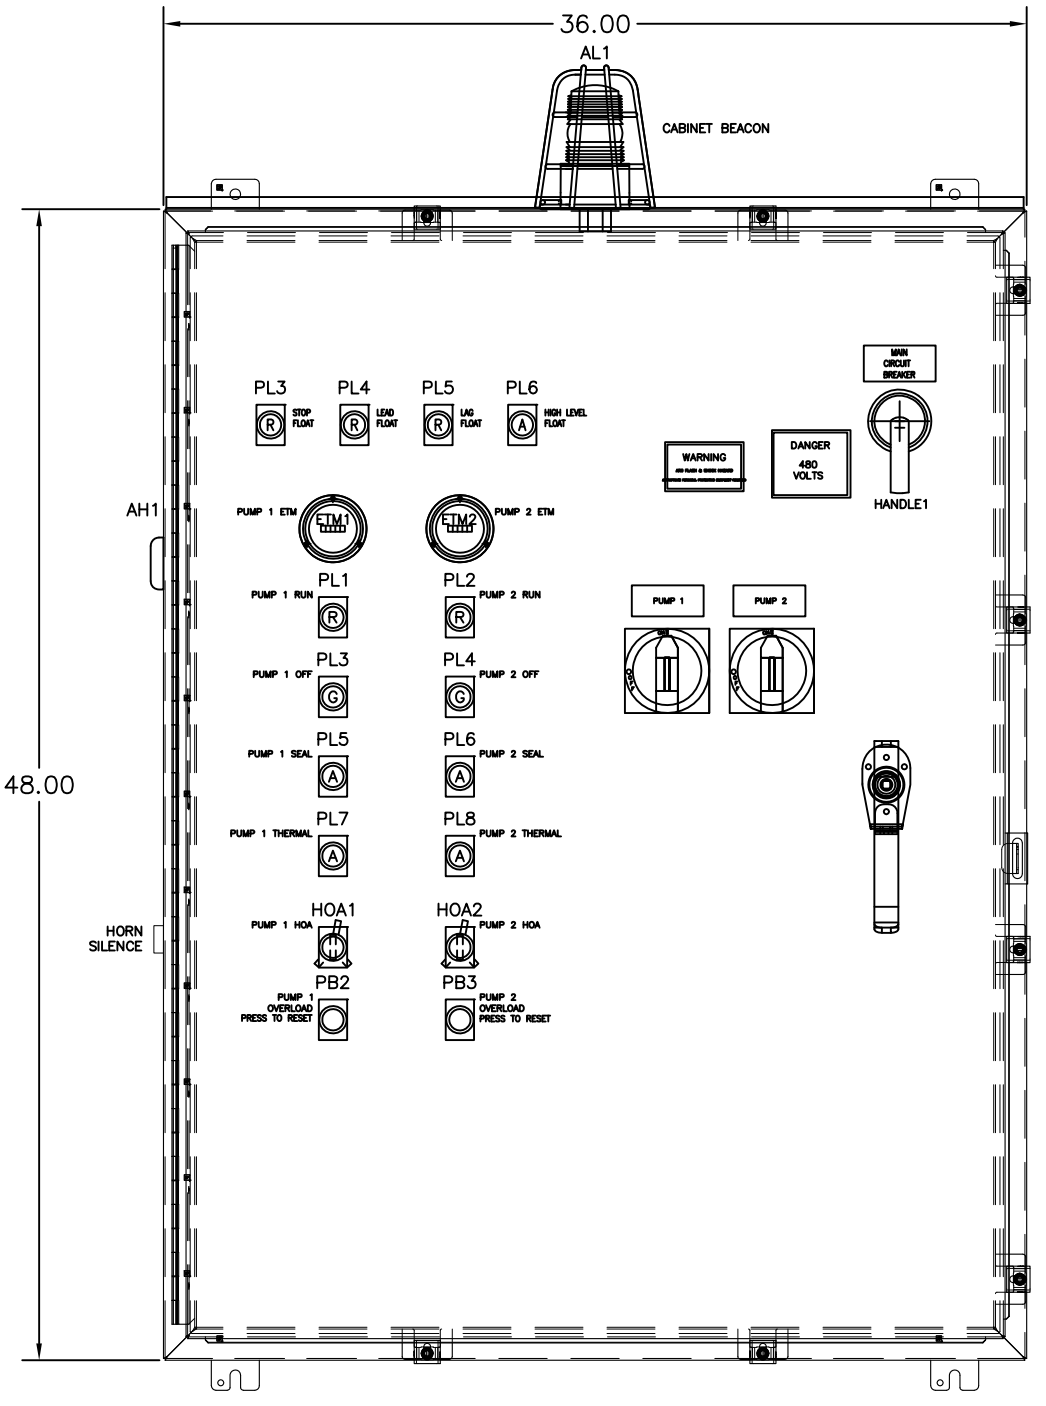

FRONT VIEW  
ENCLOSURE

THE ENCLOSURE SHOWN REPRESENTS THE INTENT OF THE DESIGN. OFTEN THE ENCLOSURE SIZE AND LAYOUT MUST CHANGE TO ACCOMMODATE THE REQUIRED COMPONENTS AND FINAL DESIGN. PLEASE CONTACT ROMTEC UTILITIES TO OBTAIN ACTUAL AS-BUILT DRAWINGS BEFORE INSTALLATION.

REV OR APPD BY	REV. LET.	REVISIONS	DATE	REV OR APPD BY

THIS DRAWING IS THE PROPERTY OF ROMTEC AND CONTAINS PROPRIETARY AND CONFIDENTIAL INFORMATION WHICH MUST NOT BE DUPLICATED, USED OR DISCLOSED OTHER THAN EXPRESSLY AUTHORIZED BY ROMTEC	CUSTOMER:	DATE	REV.	PROJECT NAME:
		6/7/16	A	WEST MEDWAY WASTEWATER
	PHONE: 541-496-9678	DESIGN	KAS	FILE NO:
	<b>ROMTEC</b> ROMTEC UTILITIES, INC. ROSEBURG, OREGON	DRAWN	KAS	CONFIG NO:
		CHK'D	CHK'D	ADDER NO:
APPR'D		APPR'D	PROJECT NUMBER	
			D	DRAWING NUMBER