
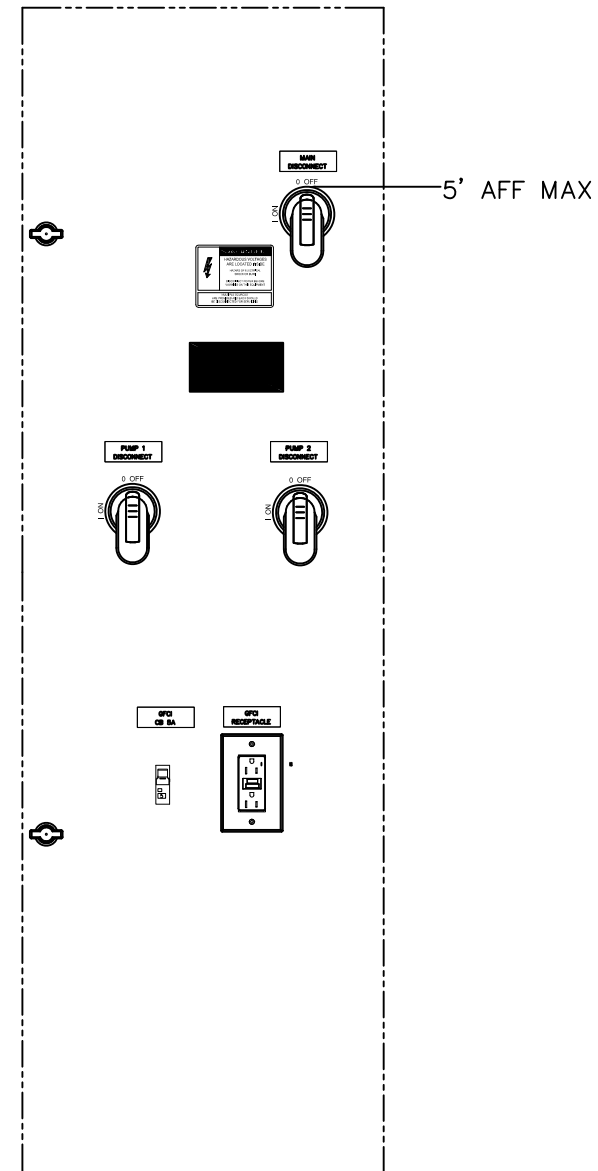
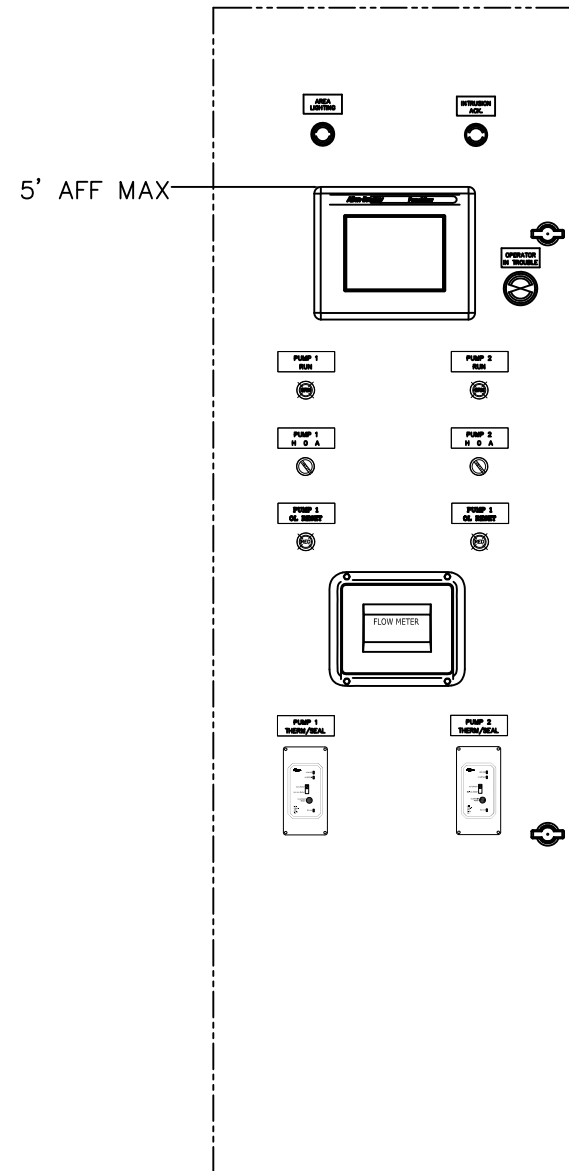


SCHEMATIC DIAGRAM

DRAWING NUMBER

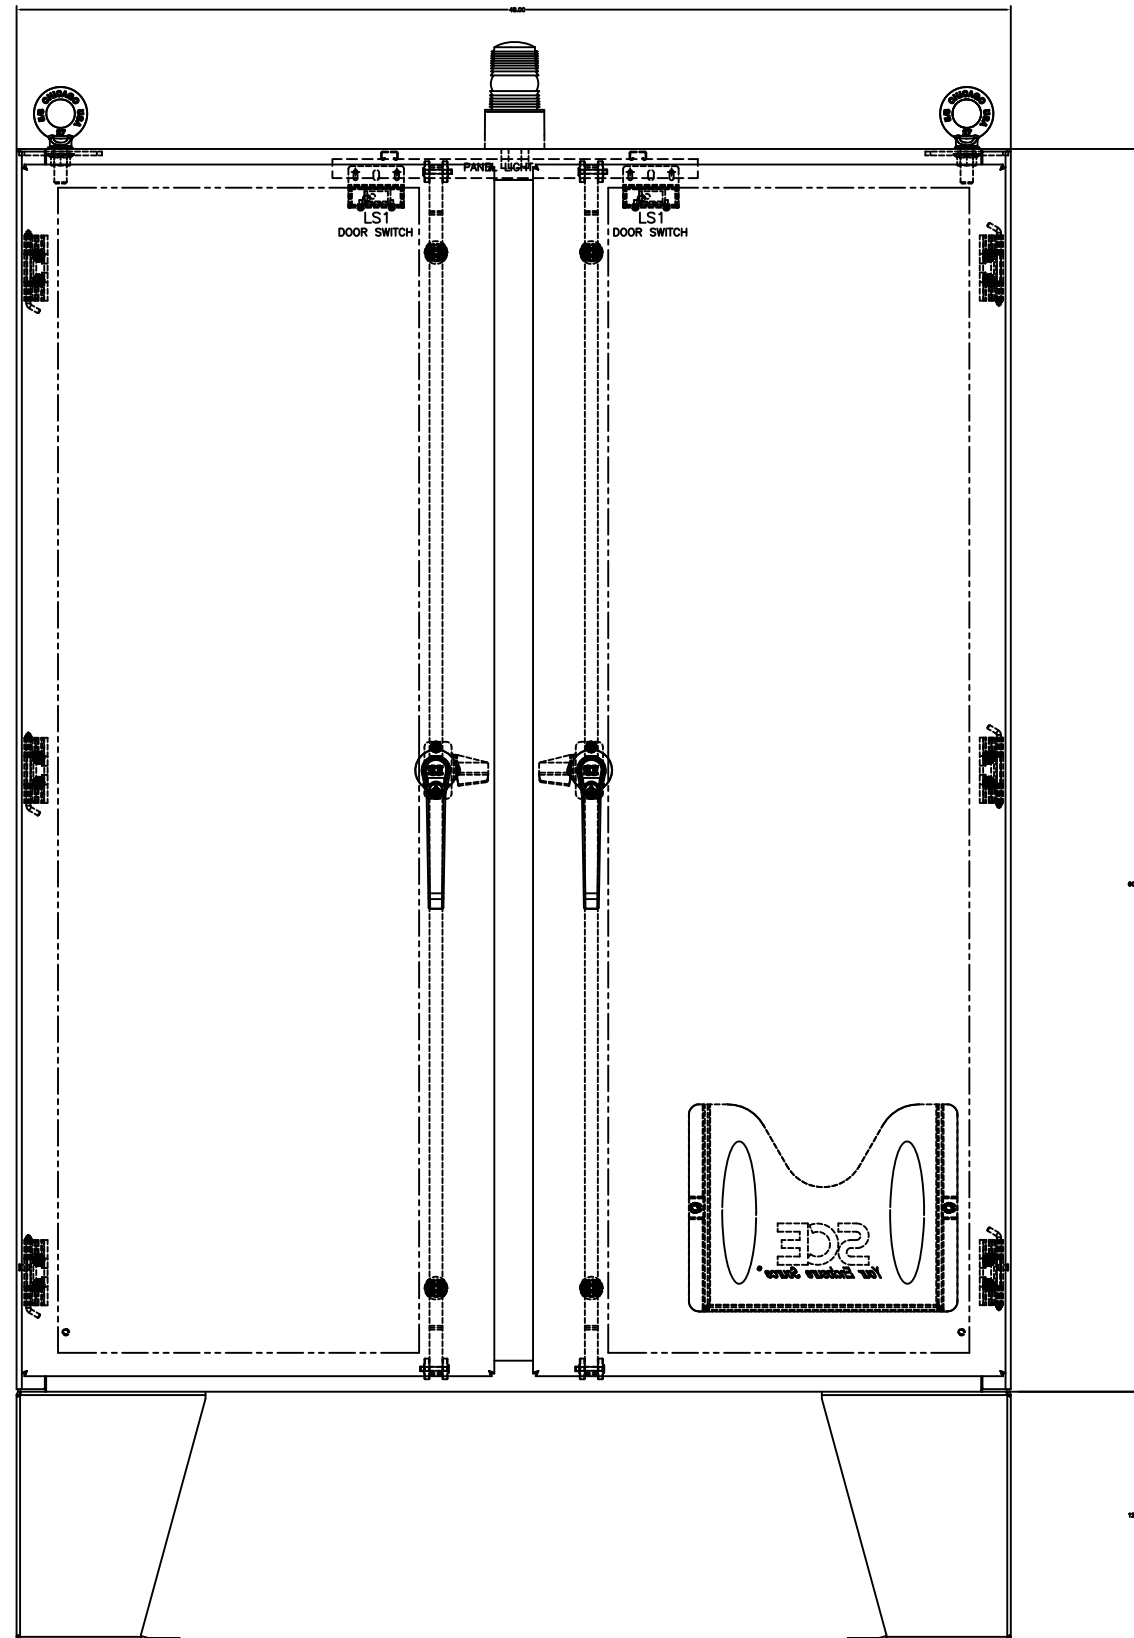

THE ENCLOSURE SHOWN REPRESENTS THE INTENT OF THE DESIGN. OFTEN THE ENCLOSURE SIZE AND LAYOUT MUST CHANGE TO ACCOMMODATE THE REQUIRED COMPONENTS AND FINAL DESIGN. PLEASE CONTACT ROMTEC UTILITIES TO OBTAIN ACTUAL AS-BUILT DRAWINGS BEFORE INSTALLATION.

REV OR APPD BY		REV LET.		DATE		REV OR APPD BY		DATE		THIS DRAWING IS THE PROPERTY OF ROMTEC AND CONTAINS PROPRIETARY AND CONFIDENTIAL INFORMATION WHICH MUST NOT BE DUPLICATED, USED OR DISCLOSED OTHER THAN EXPRESSLY AUTHORIZED BY ROMTEC.	CUSTOMER:  PHONE: 541-496-9678  <b>ROMTEC</b> ROMTEC UTILITIES, INC. ROSEBURG, OREGON	DATE	4/8/15	REV.	—	PROJECT NAME:	PROVIDENCE
												DESIGN	KAS	FILE NO:	RIDGE LIFT	CONFIGURATION	ADDRESS:
										DRAWN	KAS	CHK'D	WDB	HP	15	PROJECT NUMBER	
										APPR'D		SIZE	D	DRAWING NUMBER	1/1		