







SITE MATERIALS, DESIGN INFORMATION, AND SERVICES NOT SUPPLIED BY ROMTEC UTILITIES

- GRADING
- WIRING & CONDUIT
- FENCING & PAVING
- SITE LIGHTING
- SITE UTILITIES (WATER, POWER, ETC)
- SCADA ANTENNA
- ALL ON-SITE INSTALLATION

ASHE ROAD  
SAMPLE SITE LAYOUT  
12-1-16

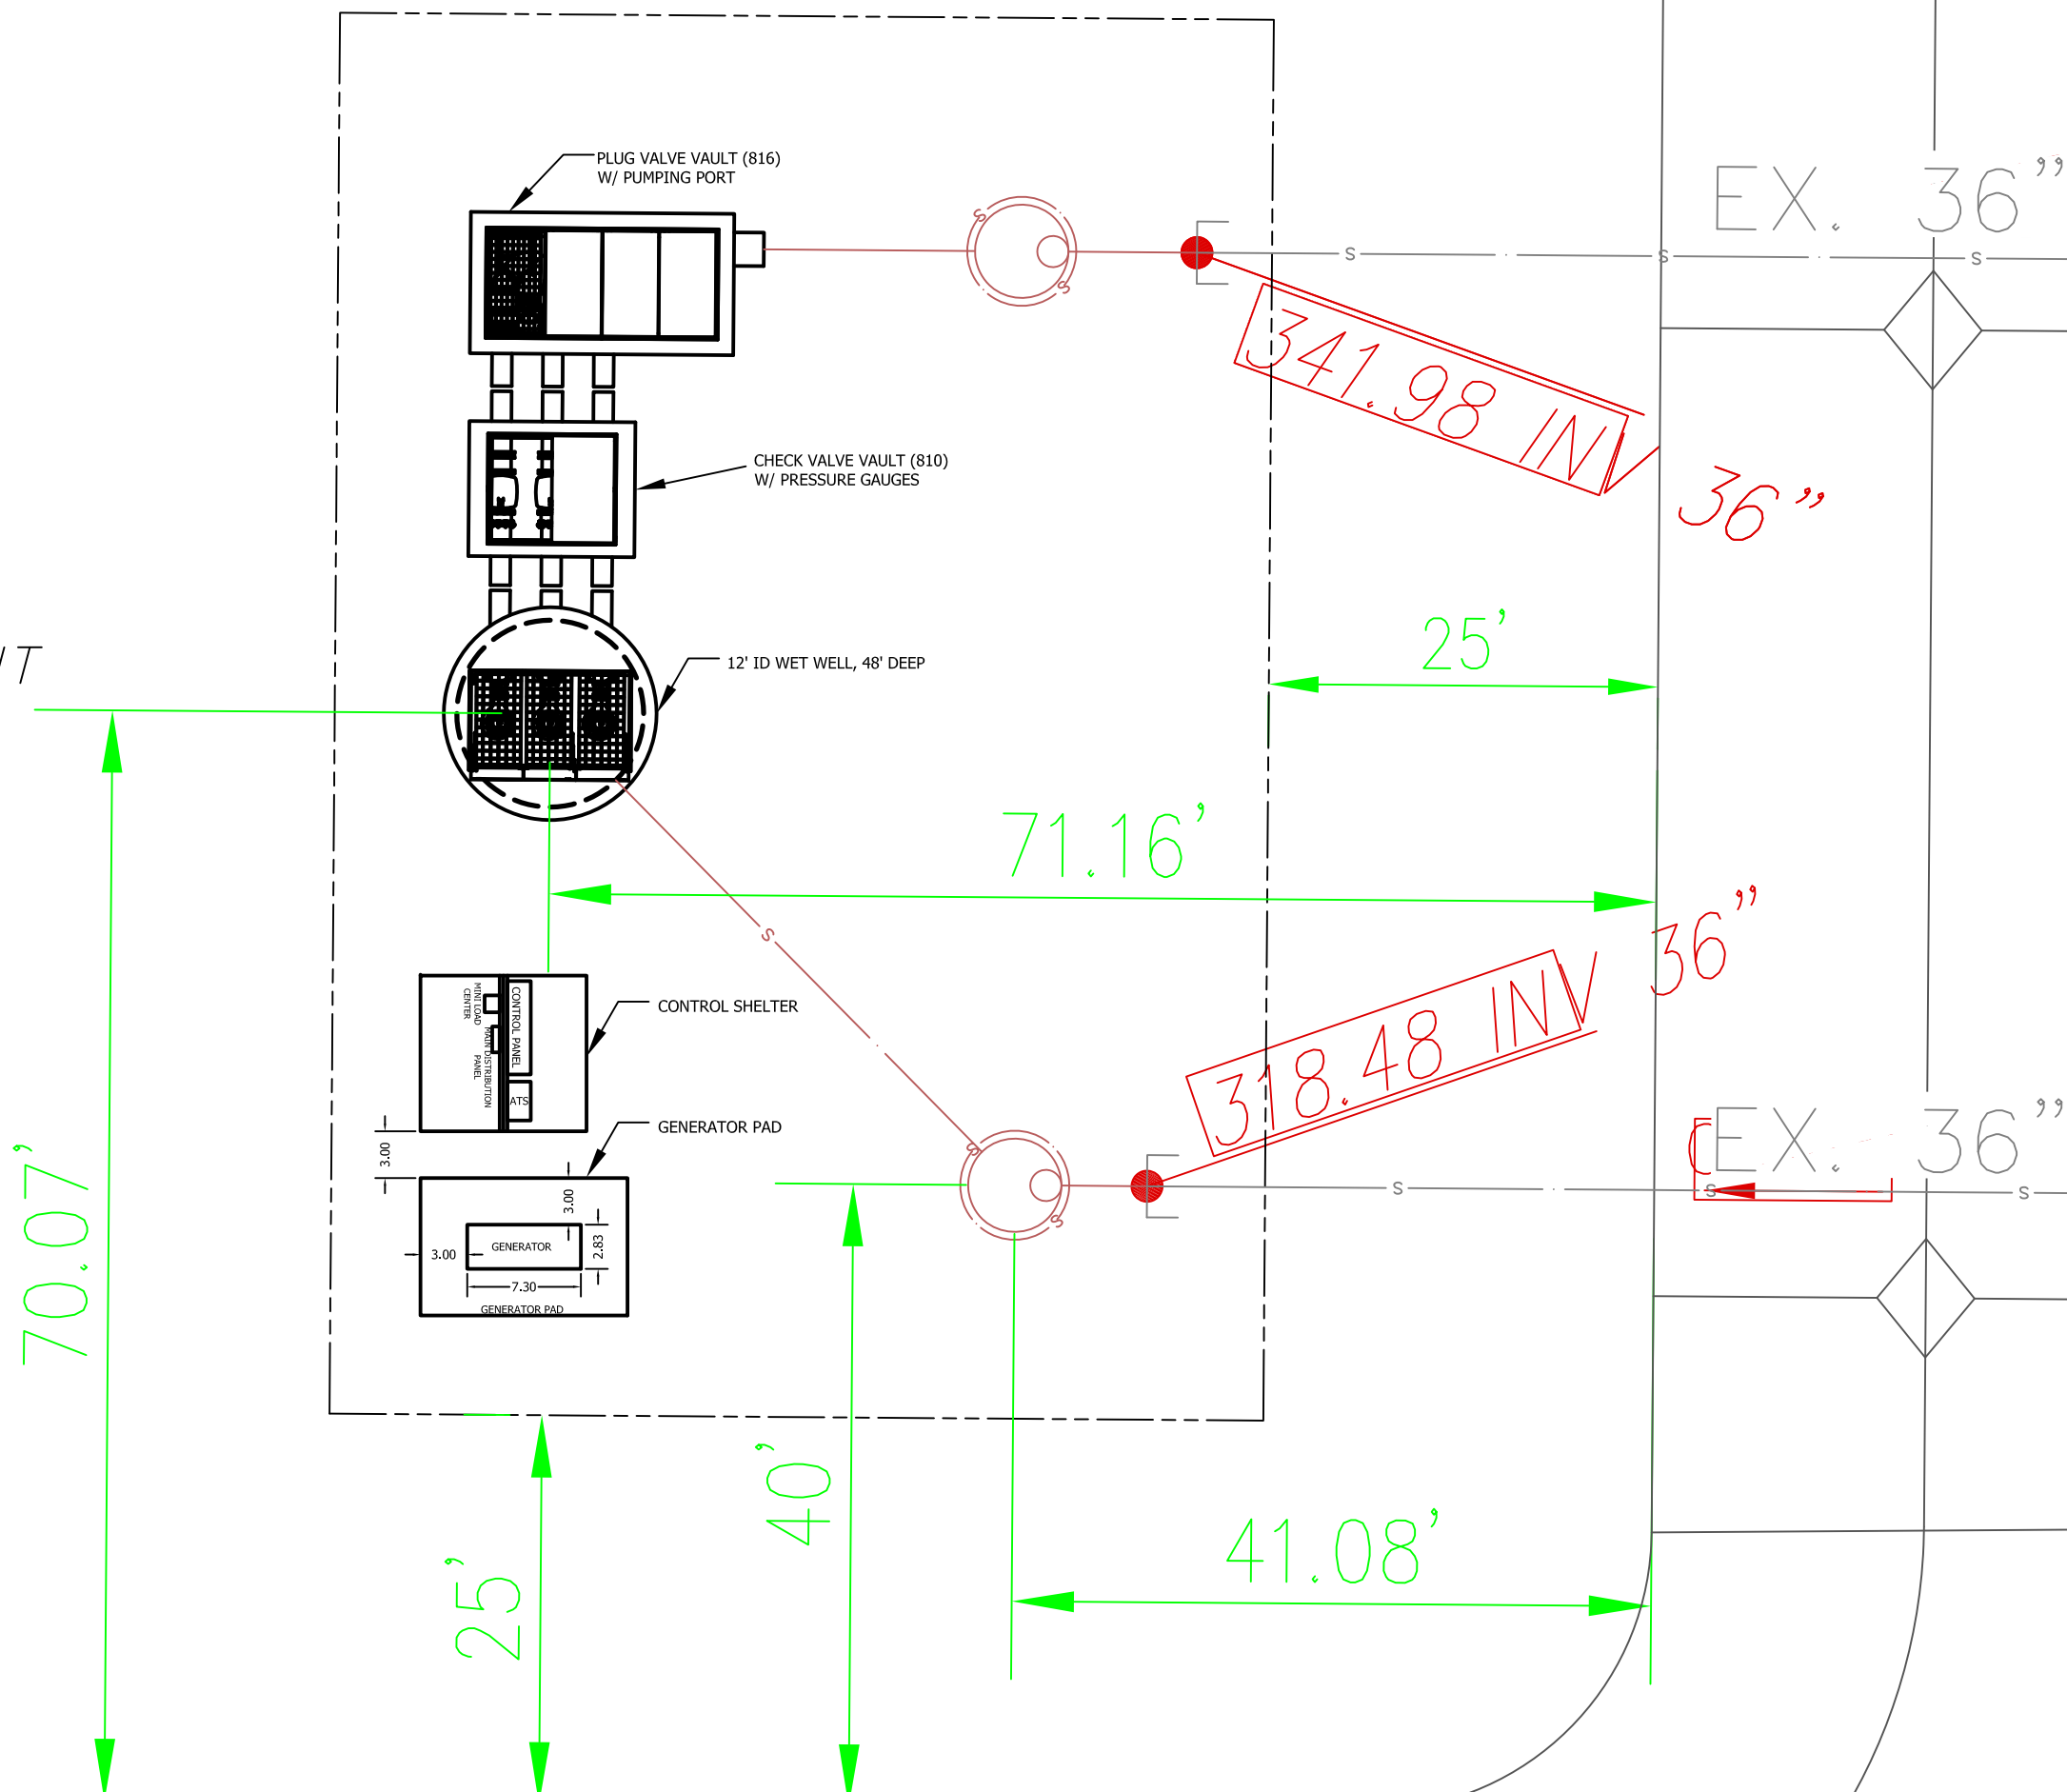

<p>VERIFY SCALE BAR IS ONE INCH ON ORIGINAL DRAWING IF NOT ONE INCH ON SCALES ACCORDINGLY</p>	
<p>DSN - AD DRN - AD CKD - AD DATE - 4-12-16</p>	<p>DESCRIPTION REVISION HISTORY</p>
<p><b>SAMPLE DRAWING</b></p>	
<p><b>ROMTEC UTILITIES</b> 18240 NORTH BANK ROAD ROSEBURG, OREGON 97470 (541) 496-9678 FAX (541) 496-0804</p>	
<p><b>ASHE ROAD SITE PLAN LAYOUT</b></p>	
<p>SHEET <b>1 OF</b></p>	
<p>JOB NUMBER <b>RMTC</b></p>	

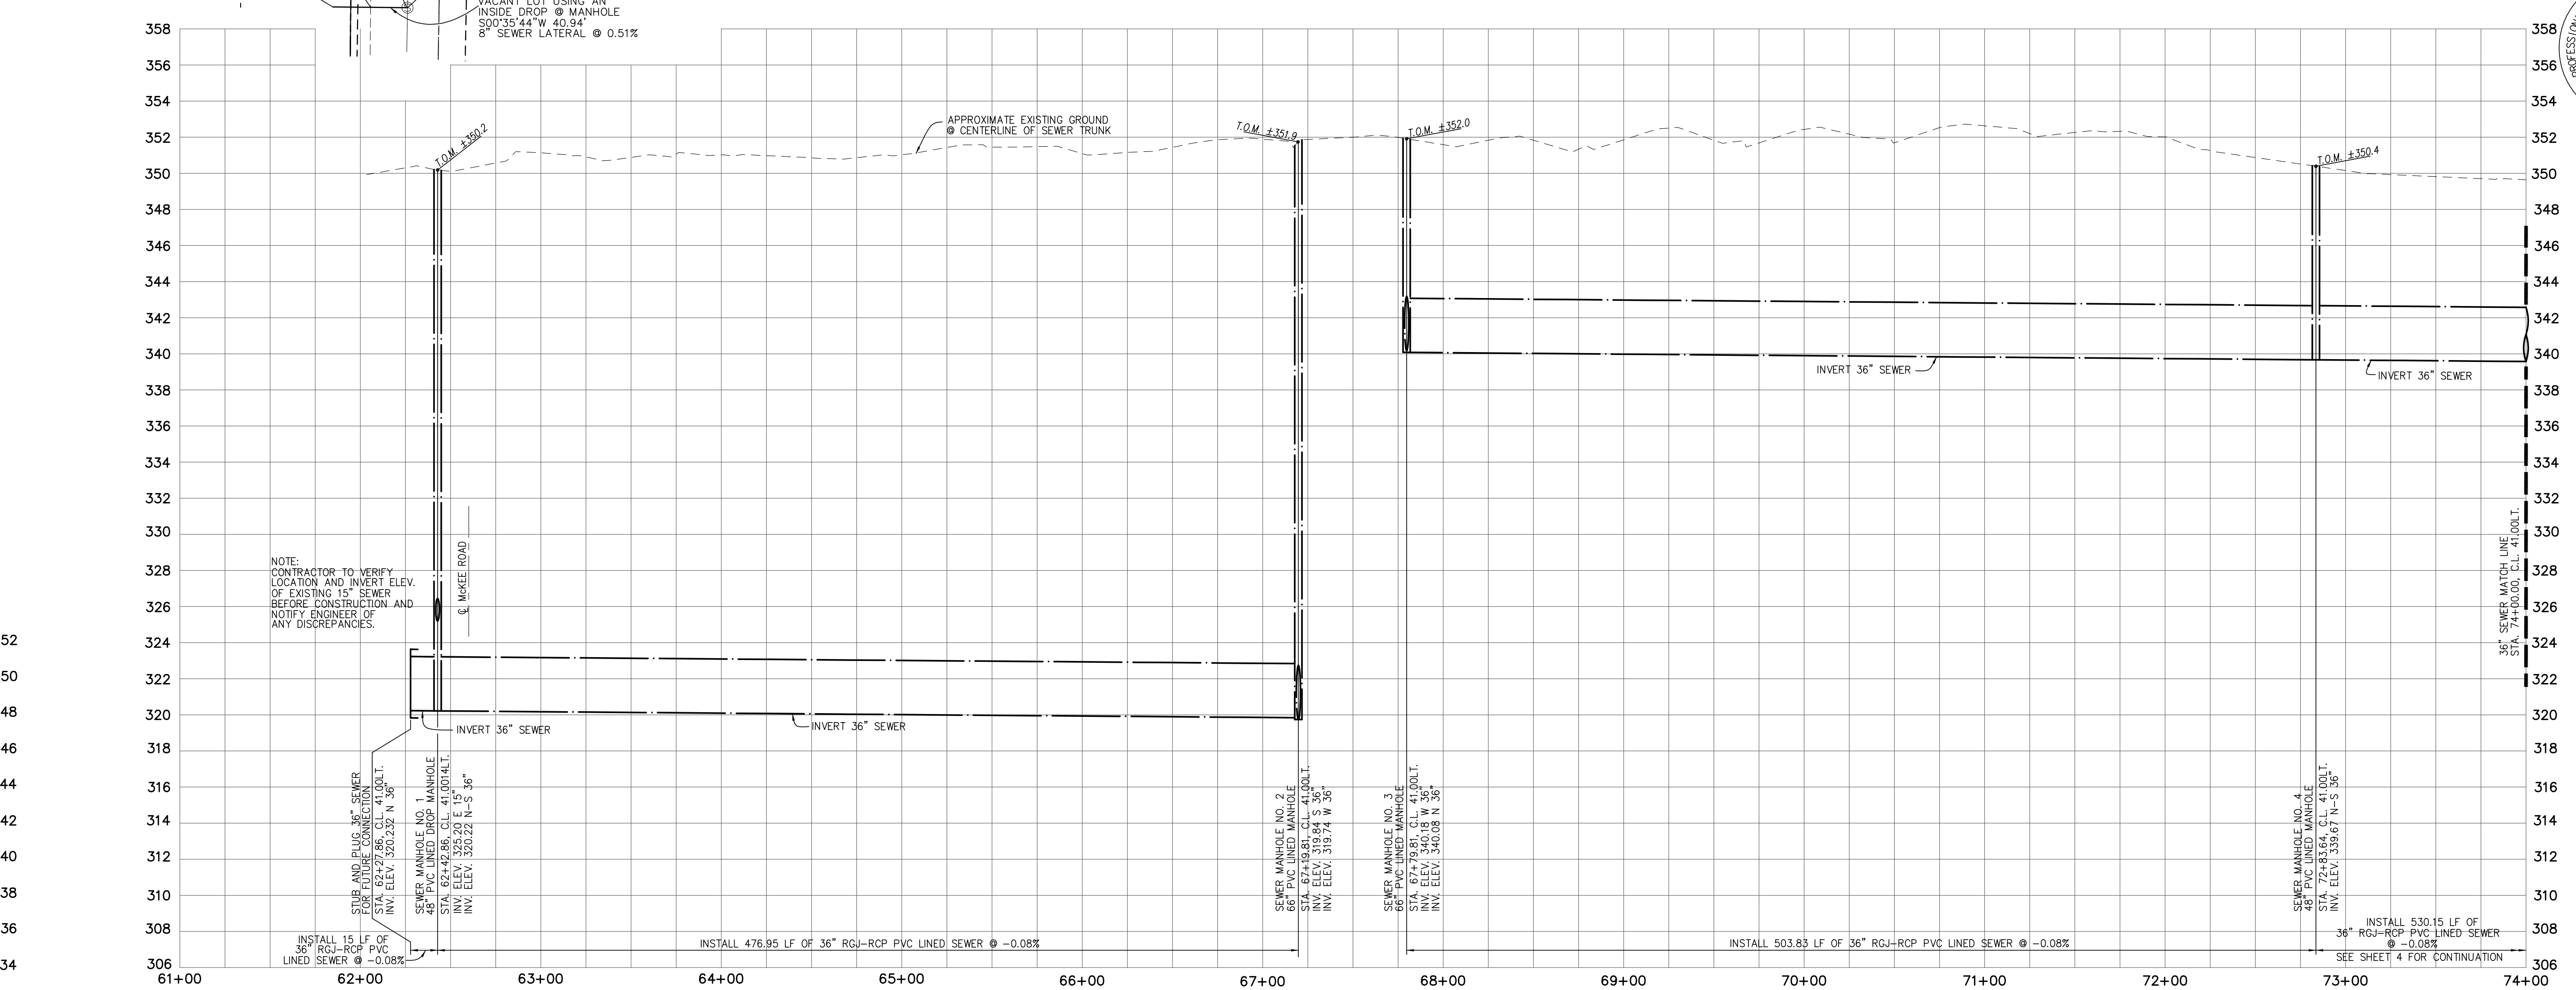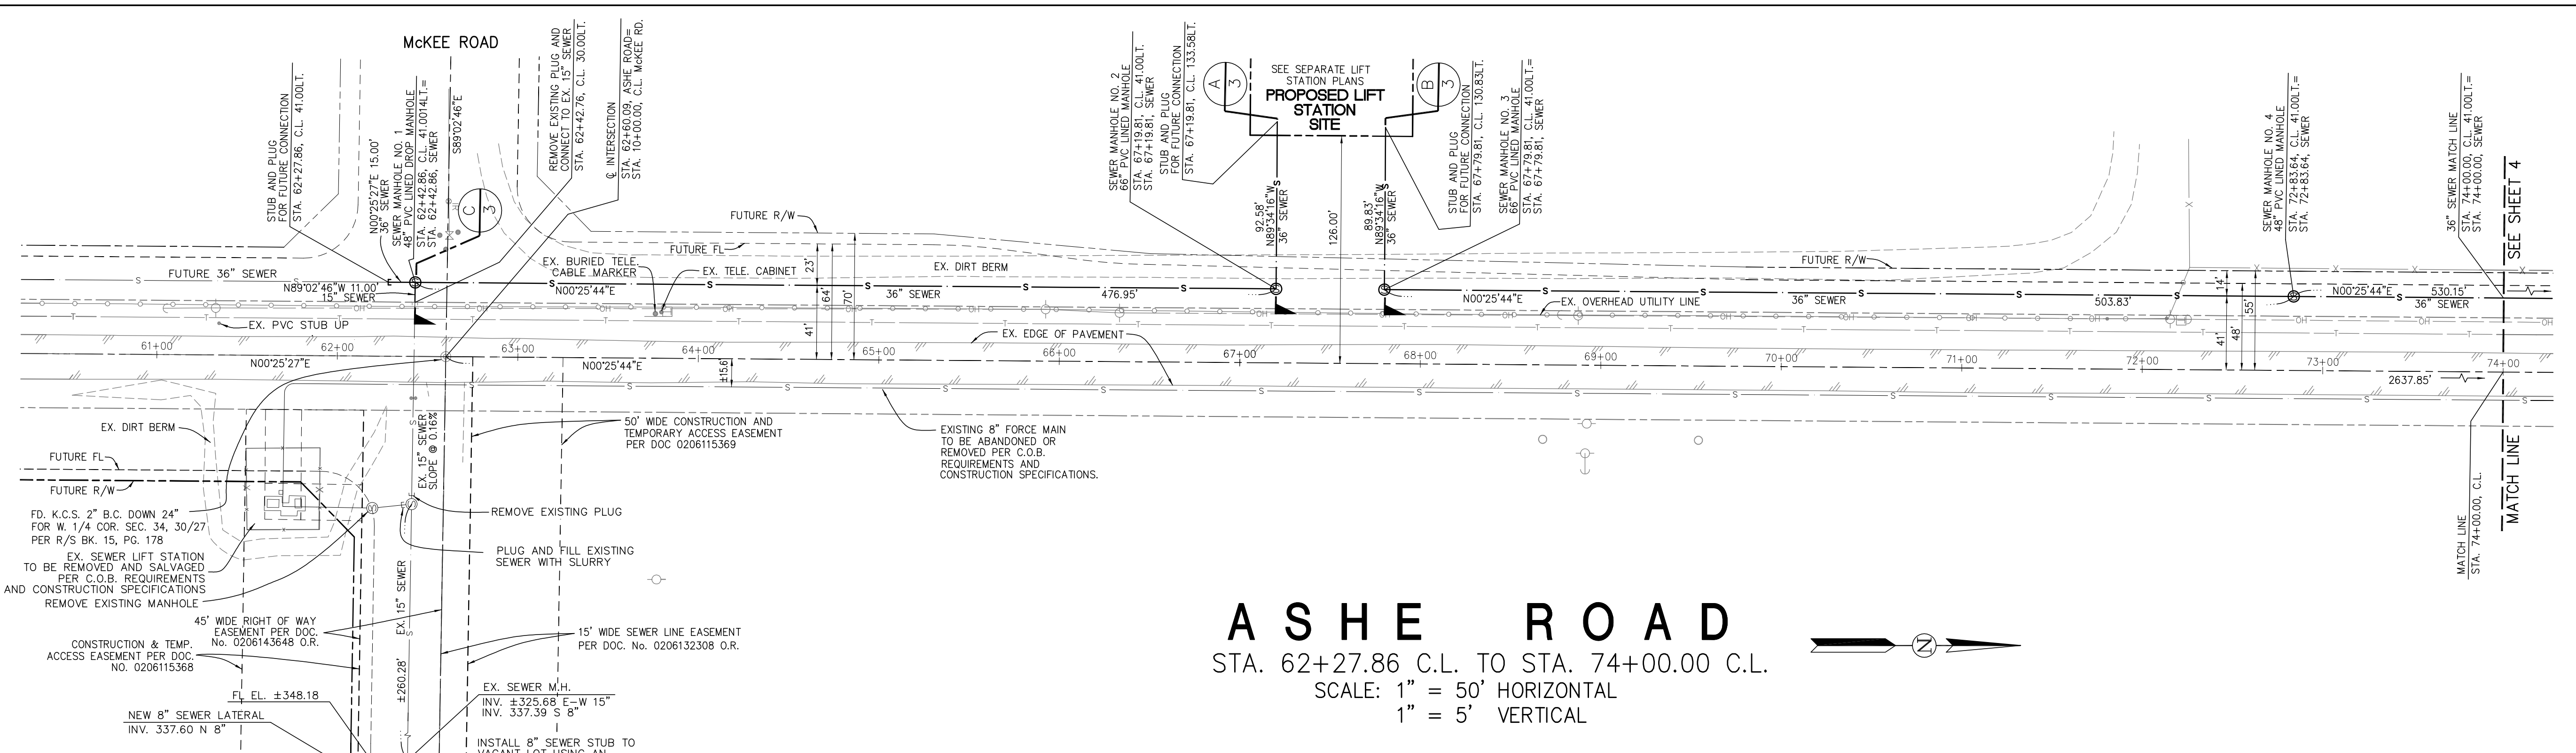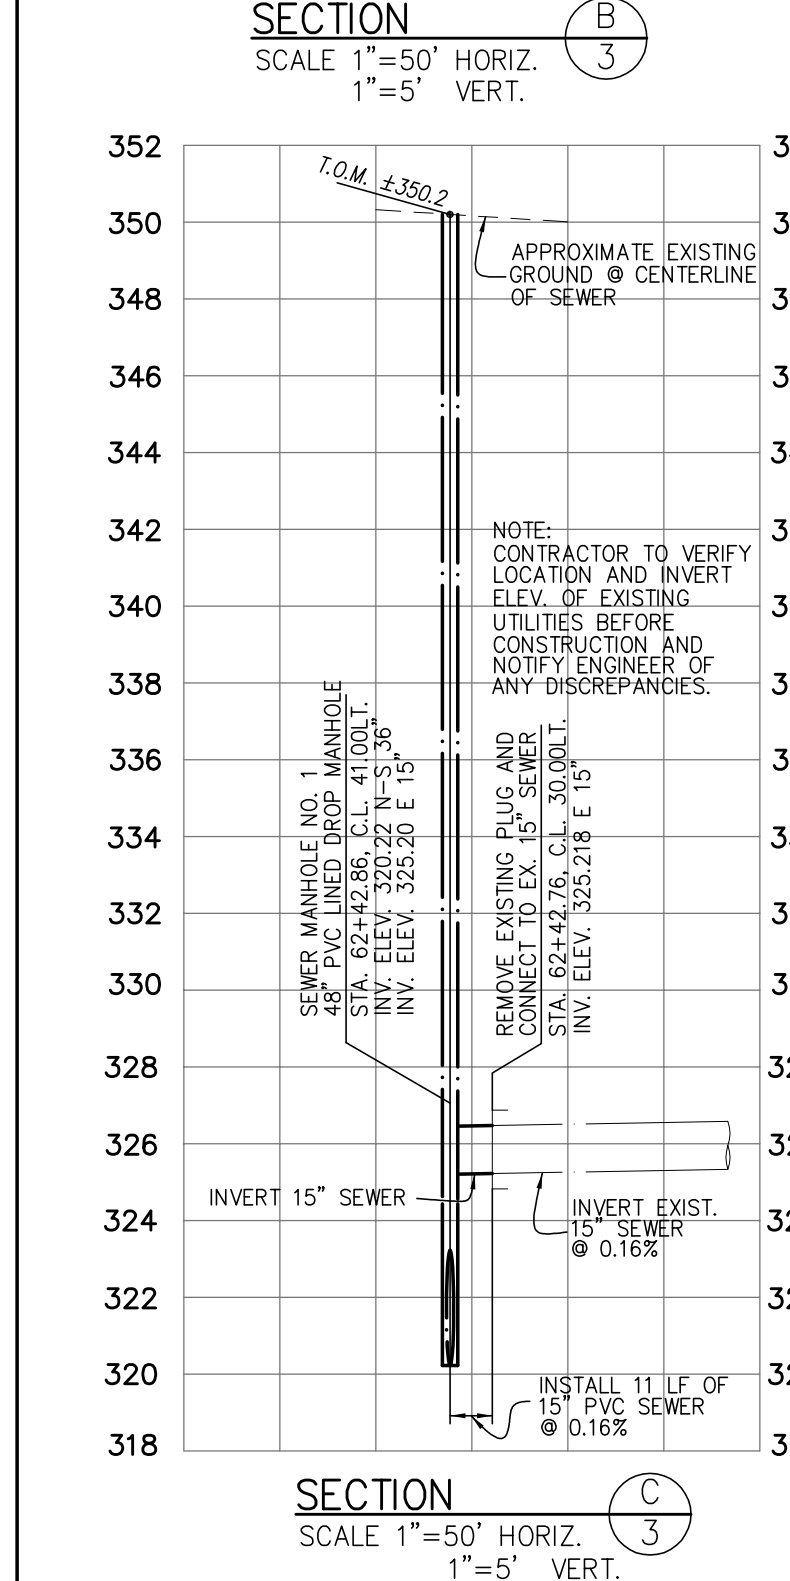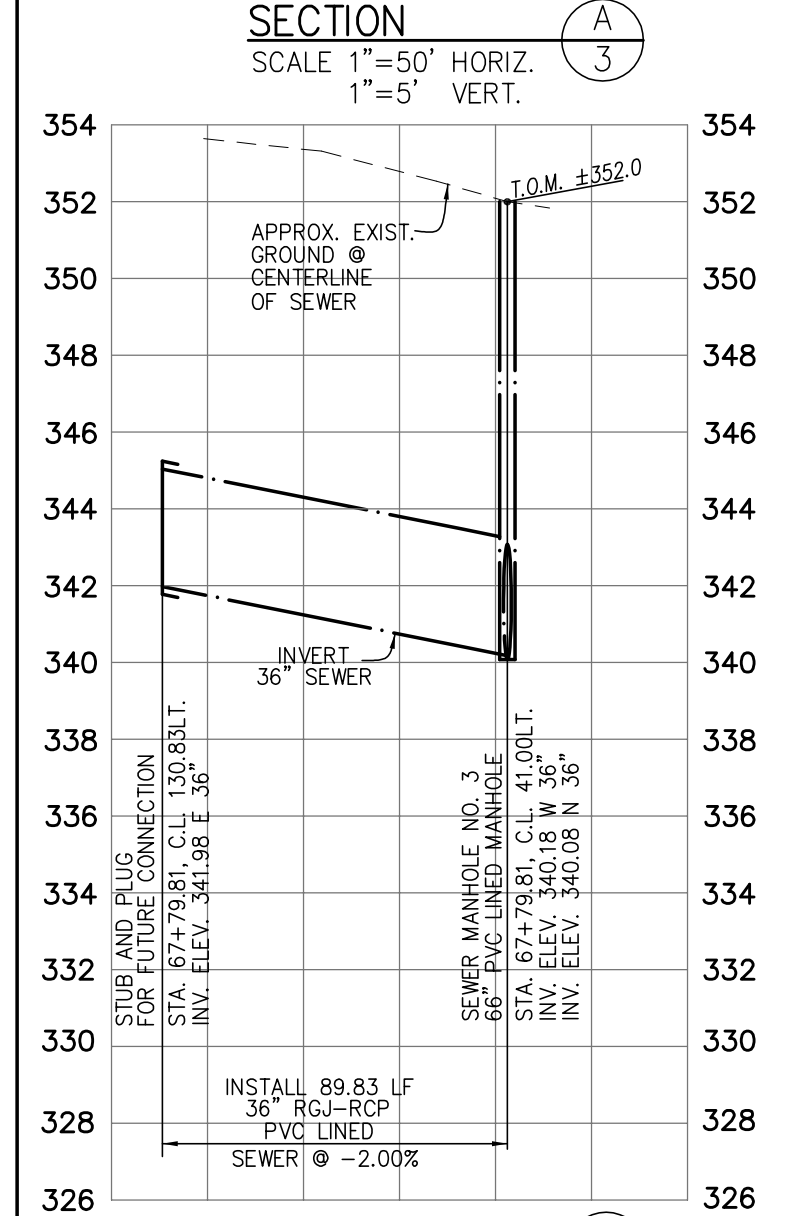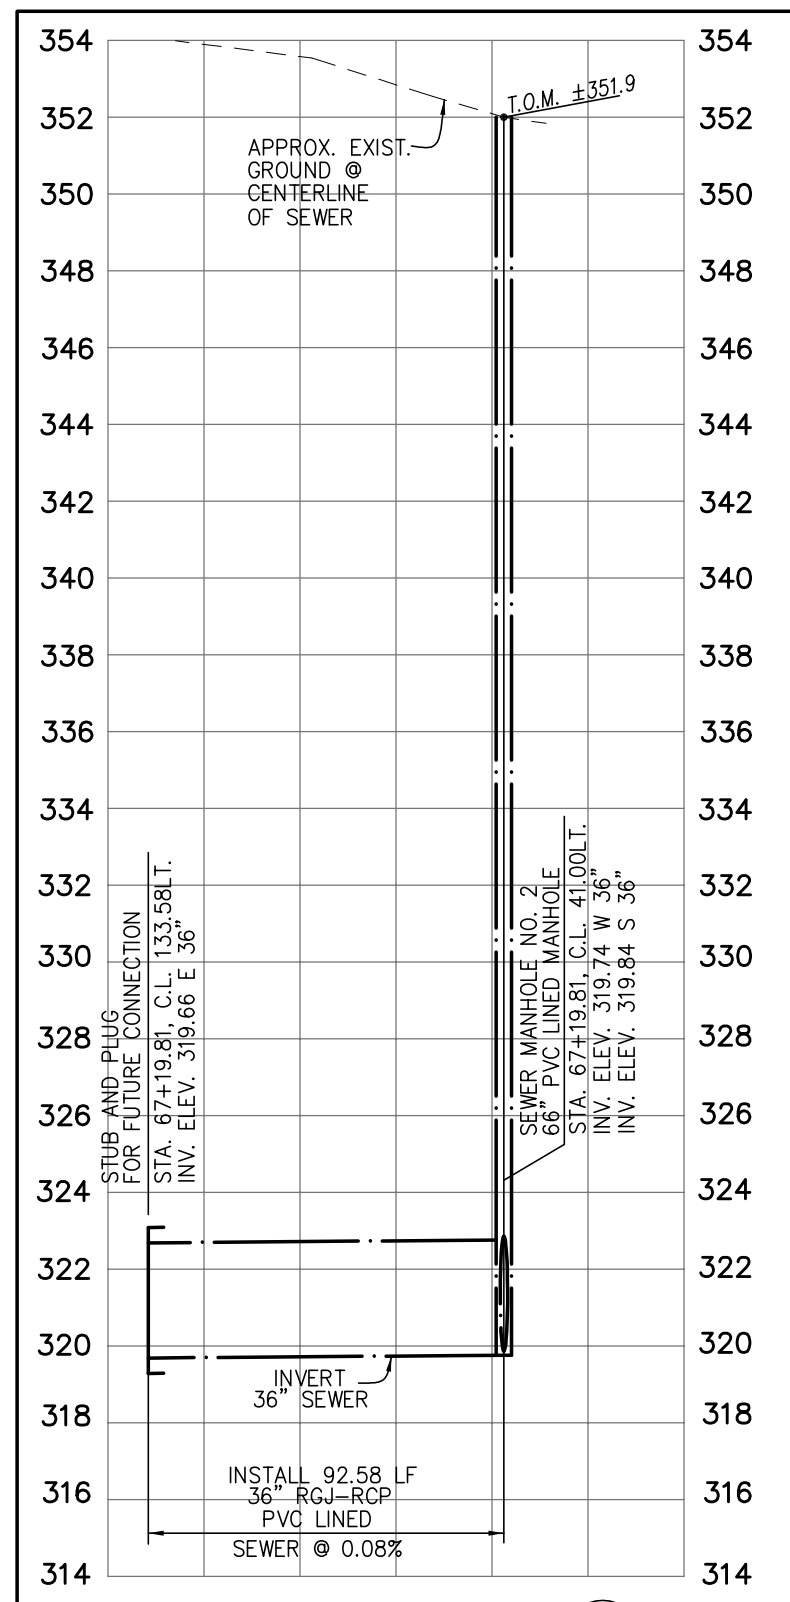

**LEGEND:**

ABBREVIATIONS		TOP OF MANHOLE	
CL	CENTERLINE	⊙	FURNISH & INSTALL SEWER MANHOLE TYPE "A" PER C.O.B. STD. SW-4.
INV	INVERT	⊙	EXISTING SEWER MANHOLE
SD	STORM DRAIN	---	EXISTING SEWER LINE
MH	MANHOLE	---	FURNISH & INSTALL SEWER PER CITY STANDARDS
CB	CATCH BASIN	---	EXISTING EDGE OF PAVEMENT
JB	JUNCTION BOX	---	EXISTING OVERHEAD UTILITY LINE
SMH	SEWER MANHOLE	---	EXISTING TELEPHONE LINE
SCO	SEWER CLEANOUT		
SDMH	STORM DRAIN MANHOLE		
EXIST	EXISTING		
ELEV	ELEVATION		
R/W	RIGHT OF WAY		
M.H.	MANHOLE		
FL	FLOWLINE		

**SECTION DESIGNATION:**

---	SECTION LETTER
---	SHEET WHERE SECTION IS SHOWN

**NOTE:**  
1) ALL PIPE ELEVATIONS SHOWN ARE ARE INVERT ELEVATIONS UNLESS OTHERWISE NOTED.

**MCINTOSH & ASSOCIATES**  
LAND SURVEYING - CIVIL ENGINEERING © 2007

2001 WHEELAN COURT  
BAKERSFIELD, CALIFORNIA 93309  
(661) 834 - 4814

DATE: 10/03/07

BY: SU  
CHECKED BY: SU

REVISIONS:  
07/06/08 REVISED PER C.O.B.'S LIST CHECK COMMENTS  
3/20/08 REV. LIFT STATION & SEWER LINE LOS. PER C.O.B.'S REQUEST

REGISTERED PROFESSIONAL ENGINEER  
No. 13322  
Exp. 6-30-08  
STATE OF CALIFORNIA  
CIVIL

DATE: \_\_\_\_\_

BY: \_\_\_\_\_

MONTECITO COMPANIES  
ASHE ROAD SEWER TRUNK CONSTRUCTION PLANS-PHASE 2  
ASHE ROAD - STA. 62+27.86 C.L. TO 74+00.00 C.L.

ASHE ROAD FILE #01020005

SHEET 3 OF 4 SHEETS