


SITE MATERIALS, DESIGN INFORMATION, AND SERVICES NOT SUPPLIED BY ROMTEC UTILITIES

- GRADING
- WIRING & CONDUIT
- FENCING & PAVING
- SITE LIGHTING
- SITE UTILITIES (WATER, POWER, ETC)
- SCADA ANTENNA
- ALL ON-SITE INSTALLATION

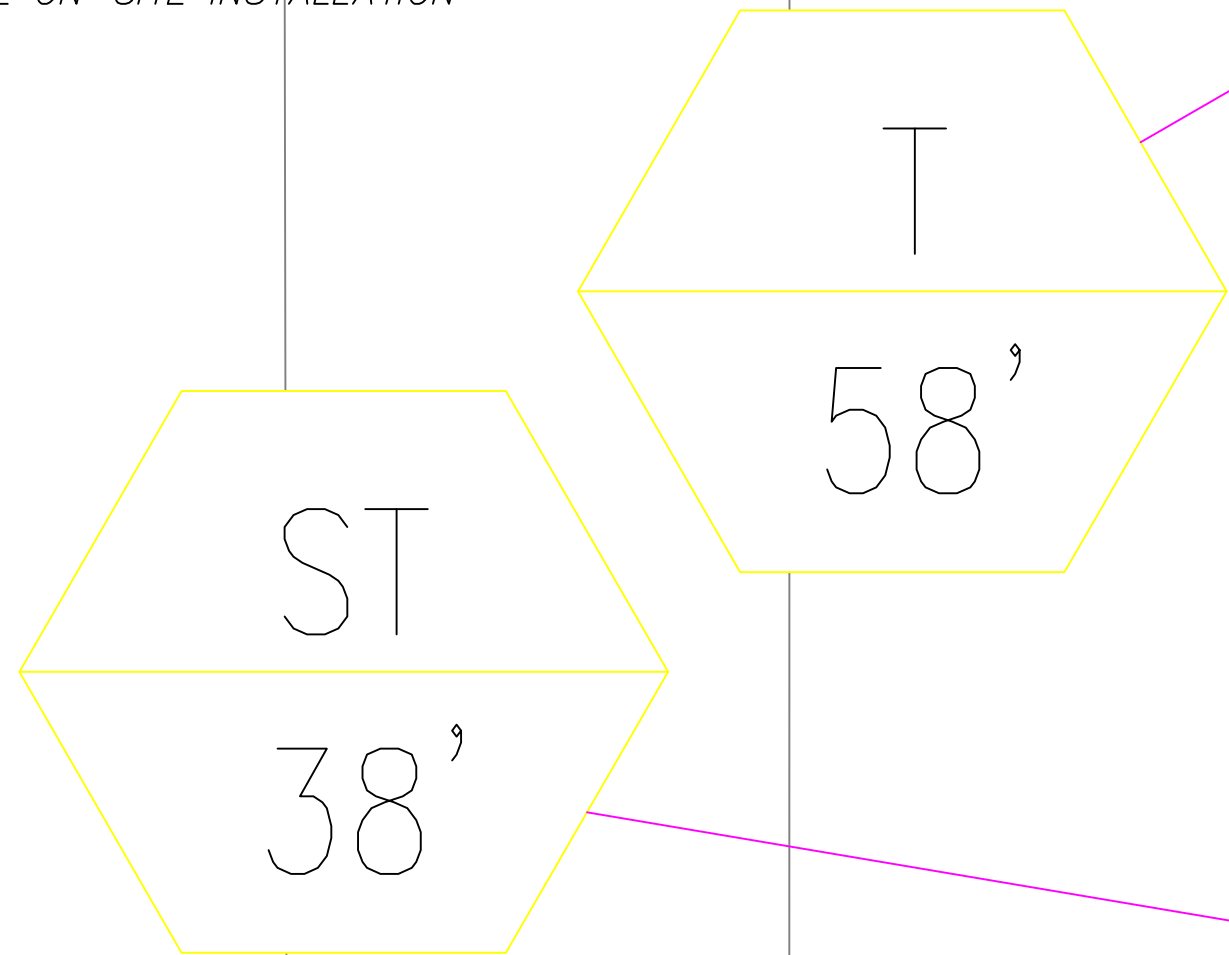


CITY OF LEMOORE  
 SITE LAYOUT  
 9-24-18  
 BASED ON SITE PLAN  
 DWG RECEIVED 8-8-18

WET WELL DEPTH = 19.5'  
 PUMP CABLE LENGTH = 50ft  
 LEVEL SENSING CABLE LENGTH = 65ft &  
 60ft

NOT FOR CONSTRUCTION

2'  
 5' - 6"

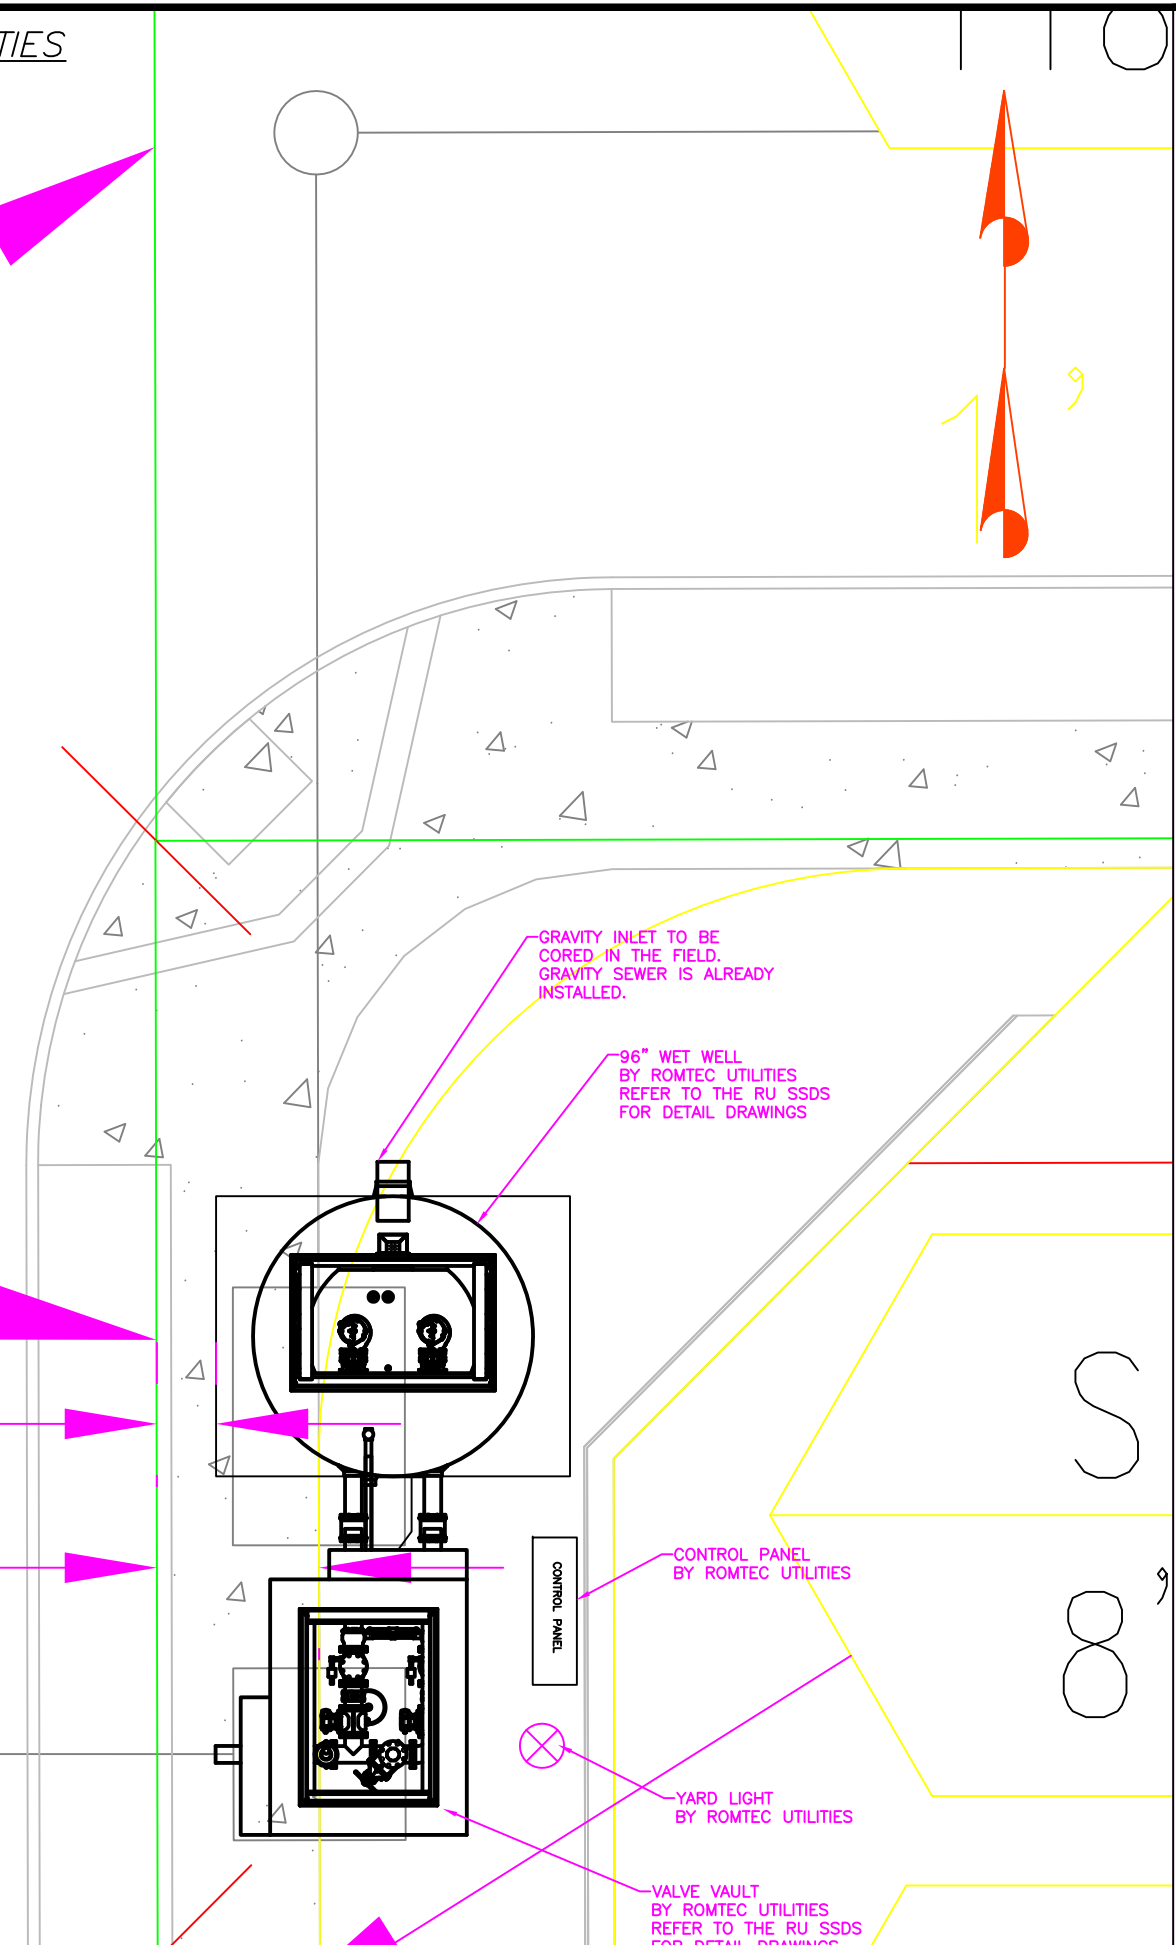

GRAVITY INLET TO BE  
 CORED IN THE FIELD.  
 GRAVITY SEWER IS ALREADY  
 INSTALLED.

96" WET WELL  
 BY ROMTEC UTILITIES  
 REFER TO THE RU SSDS  
 FOR DETAIL DRAWINGS

CONTROL PANEL  
 BY ROMTEC UTILITIES

YARD LIGHT  
 BY ROMTEC UTILITIES

VALVE VAULT  
 BY ROMTEC UTILITIES  
 REFER TO THE RU SSDS  
 FOR DETAIL DRAWINGS

VERIFY SCALE  
 SHALL BE ONE INCH ON  
 ORIGINAL DRAWING  
 IF NOT ONE INCH ON  
 THIS DRAWING, SCALE  
 ACCORDINGLY

0 1"

DSN - AD	9-19-18	AD
DRN - AAM		
CKD - AD		
DATE - 6-14-18		

**SAMPLE  
 DRAWING**

**ROMTEC  
 UTILITIES**  
 18240 NORTH BANK ROAD  
 ROSEBURG, OREGON 97470  
 (541) 496-9678  
 FAX (541) 496-0804

**CITY OF LEMOORE  
 SITE PLAN LAYOUT**

SHEET  
**1 OF 1**

JOB NUMBER  
**RMTC  
 0000**

REV	DESCRIPTION	DATE	APPROV
1	MOVED WET WELL TO CLEAR TRENCH	9-19-18	AD