


13.26  
D/SC

NOTE: SITE MATERIALS, DESIGN INFORMATION, AND SERVICES NOT SUPPLIED BY ROMTEC UTILITIES:

- GRADING
- WIRING AND CONDUIT
- FENCING AND PAVING
- SITE LIGHTING
- SITE UTILITIES (WATER, POWER, ETC)
- SCADA ANTENNA
- ALL ON-SITE INSTALLATION

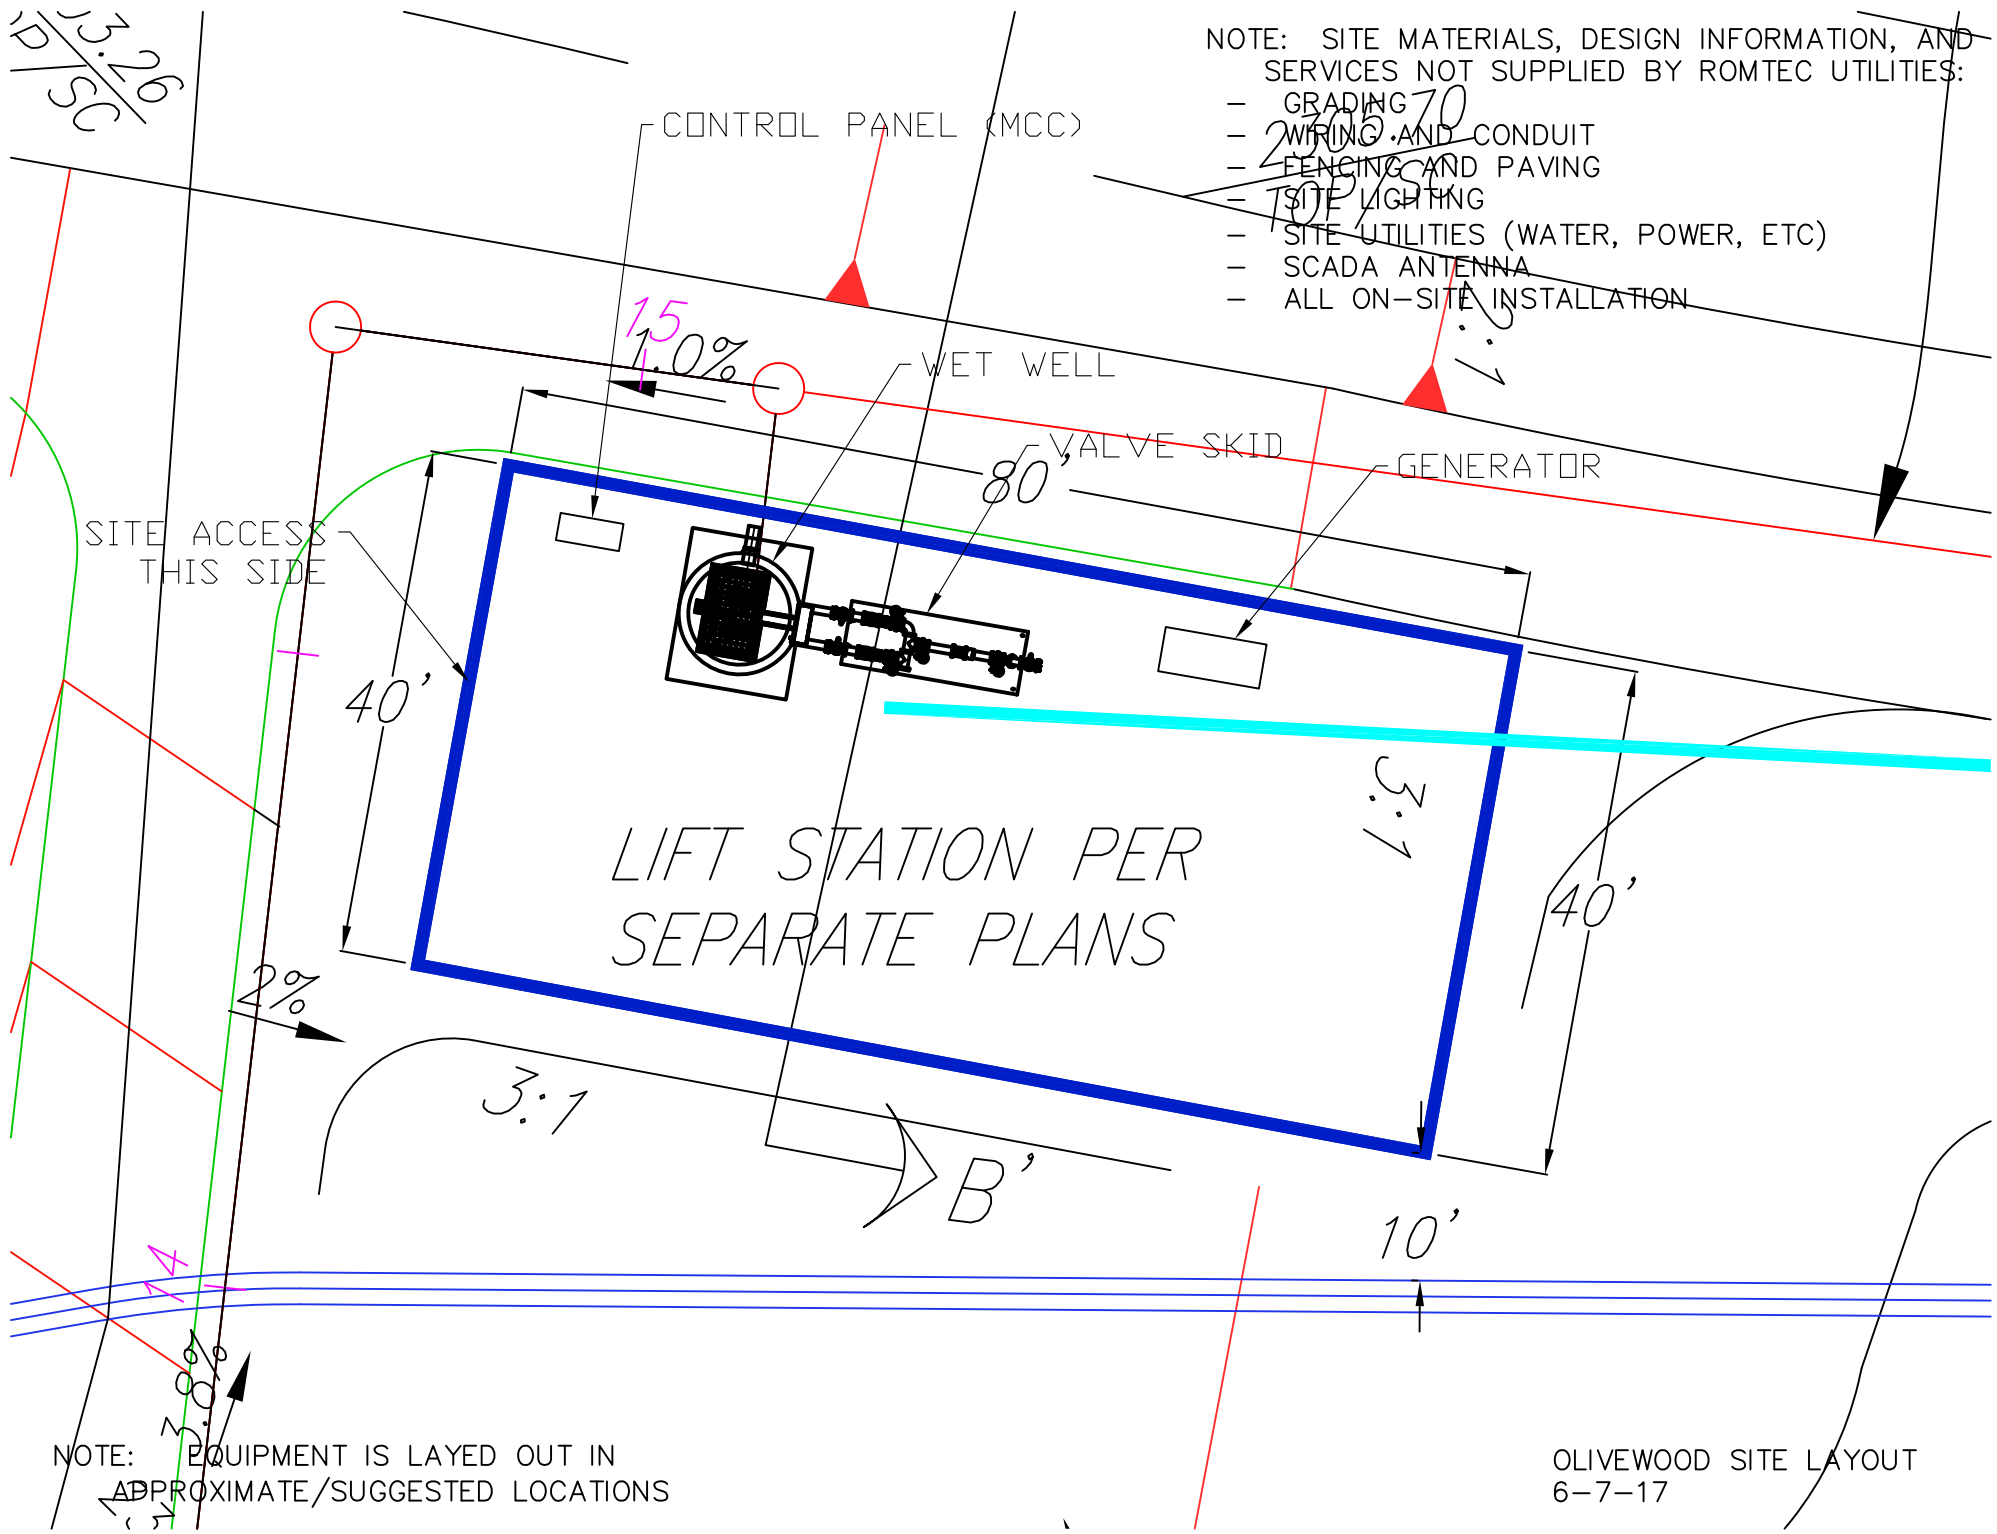

NOTE: EQUIPMENT IS LAYED OUT IN APPROXIMATE/SUGGESTED LOCATIONS

OLIVEWOOD SITE LAYOUT  
6-7-17