


**STRUCTURE LOCATION TABLES**

NORTHING	EASTING	DESCRIPTION
1256343.22	884046.83	EXIST. SSMH
1256426.87	884029.81	LIFT STATION
1256410.49	884046.25	SSMH #1
1256425.79	883729.81	SSMH #2
1256424.71	883429.81	SSMH #3
1256423.53	883104.81	SSMH #4
1256422.54	882829.81	SSMH #5
1256421.46	882529.82	SSMH #6
1256420.38	882229.82	SSMH #7
1256419.30	881929.82	SSMH #8
1256418.21	881629.82	SSMH #9

NORTHING	EASTING	DESCRIPTION
1256417.13	881329.82	SSMH #10
1256416.05	881029.83	SSMH #11
1256414.97	880729.83	SSMH #12
1256413.89	880429.83	SSMH #13
1256412.80	880129.83	SSMH #14
1256411.72	879829.83	SSMH #15
1256410.64	879529.84	SSMH #16
1256409.56	879229.84	SSMH #17
1256408.48	878929.84	SSMH #18
1256407.85	878756.24	SSMH #19

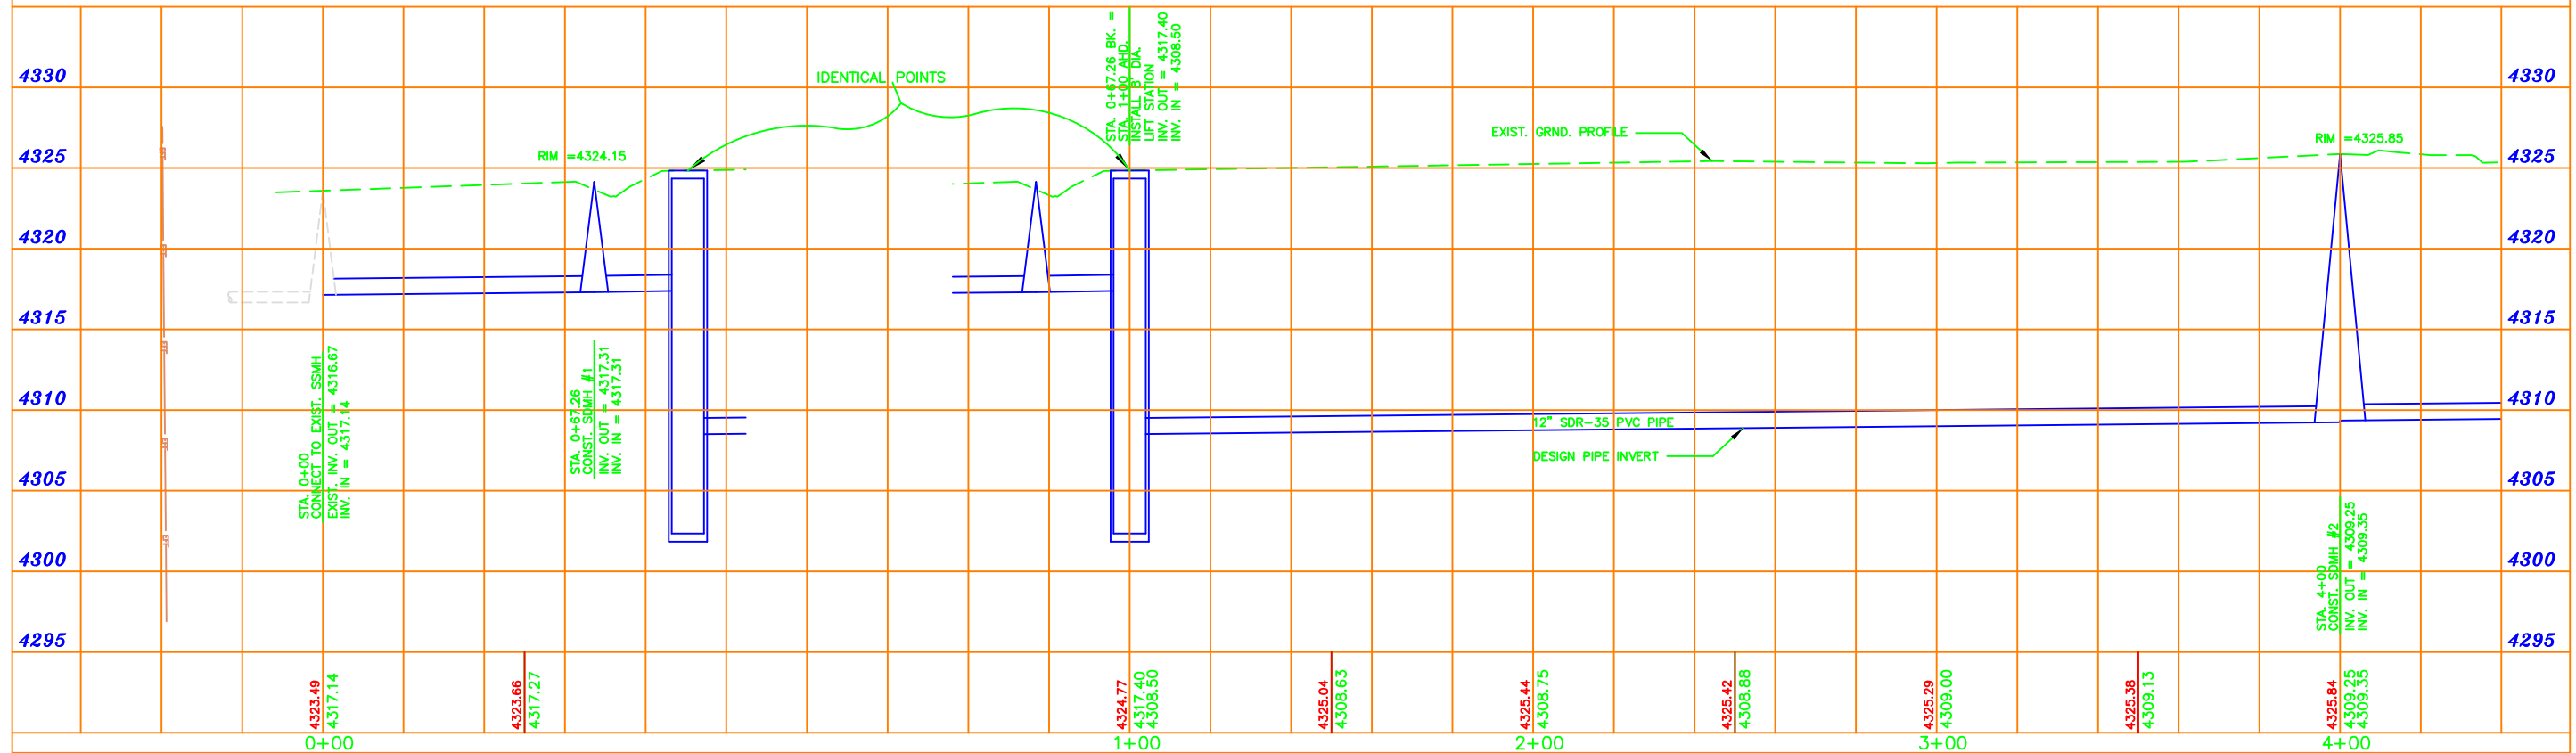

<table border="1" style="width: 100%; border-collapse: collapse;"> <thead> <tr> <th>REV. NO.</th> <th>DATE</th> <th>DRWN</th> <th>CHKD</th> <th>REMARKS</th> </tr> </thead> <tbody> <tr> <td> </td> <td> </td> <td> </td> <td> </td> <td> </td> </tr> </tbody> </table>	REV. NO.	DATE	DRWN	CHKD	REMARKS						DESIGNED BY: <u>RCL</u> DRAWN BY: <u>BCR</u> SHEET CHK'D BY: <u> </u> CROSS CHK'D BY: <u> </u> APPROVED BY: <u>RCL</u> DATE: <u>SEPTEMBER 20, 2011</u>	 <b>LYDICK</b> ENGINEERS & SURVEYORS 205 EAST SECOND STREET CLOVIS, NEW MEXICO 88101 (575) 762-3771	 <b>ROBERT CHAD LYDICK</b> NEW MEXICO 5955 LICENSED PROFESSIONAL ENGINEER	<b>CITY OF CLOVIS</b> <b>CURRY COUNTY, NEW MEXICO</b> <b>WILHITE SANITARY SEWER</b> <b>LINE EXTENSION</b>	<h1 style="font-size: 2em; color: blue;">PLAN &amp; PROFILE</h1>	PROJECT NO. FILE NAME:  SHEET NO. <h2 style="color: blue;">C-301</h2>
REV. NO.	DATE	DRWN	CHKD	REMARKS												