

SITE MATERIALS, DESIGN INFORMATION, AND SERVICES NOT SUPPLIED BY ROMTEC UTILITIES


- GRADING
- WIRING AND CONDUIT
- FENCING & PAVING
- SITE LIGHTING
- SITE UTILITIES (WATER, POWER, ETC)
- SCADA ANTENNA
- ALL ON-SITE INSTALLATION

ON THE RIDGE LIFT STATION
SITE LAYOUT

1-17-19

BASED ON SITE PLAN

DWG RECIEVED 9-20-18

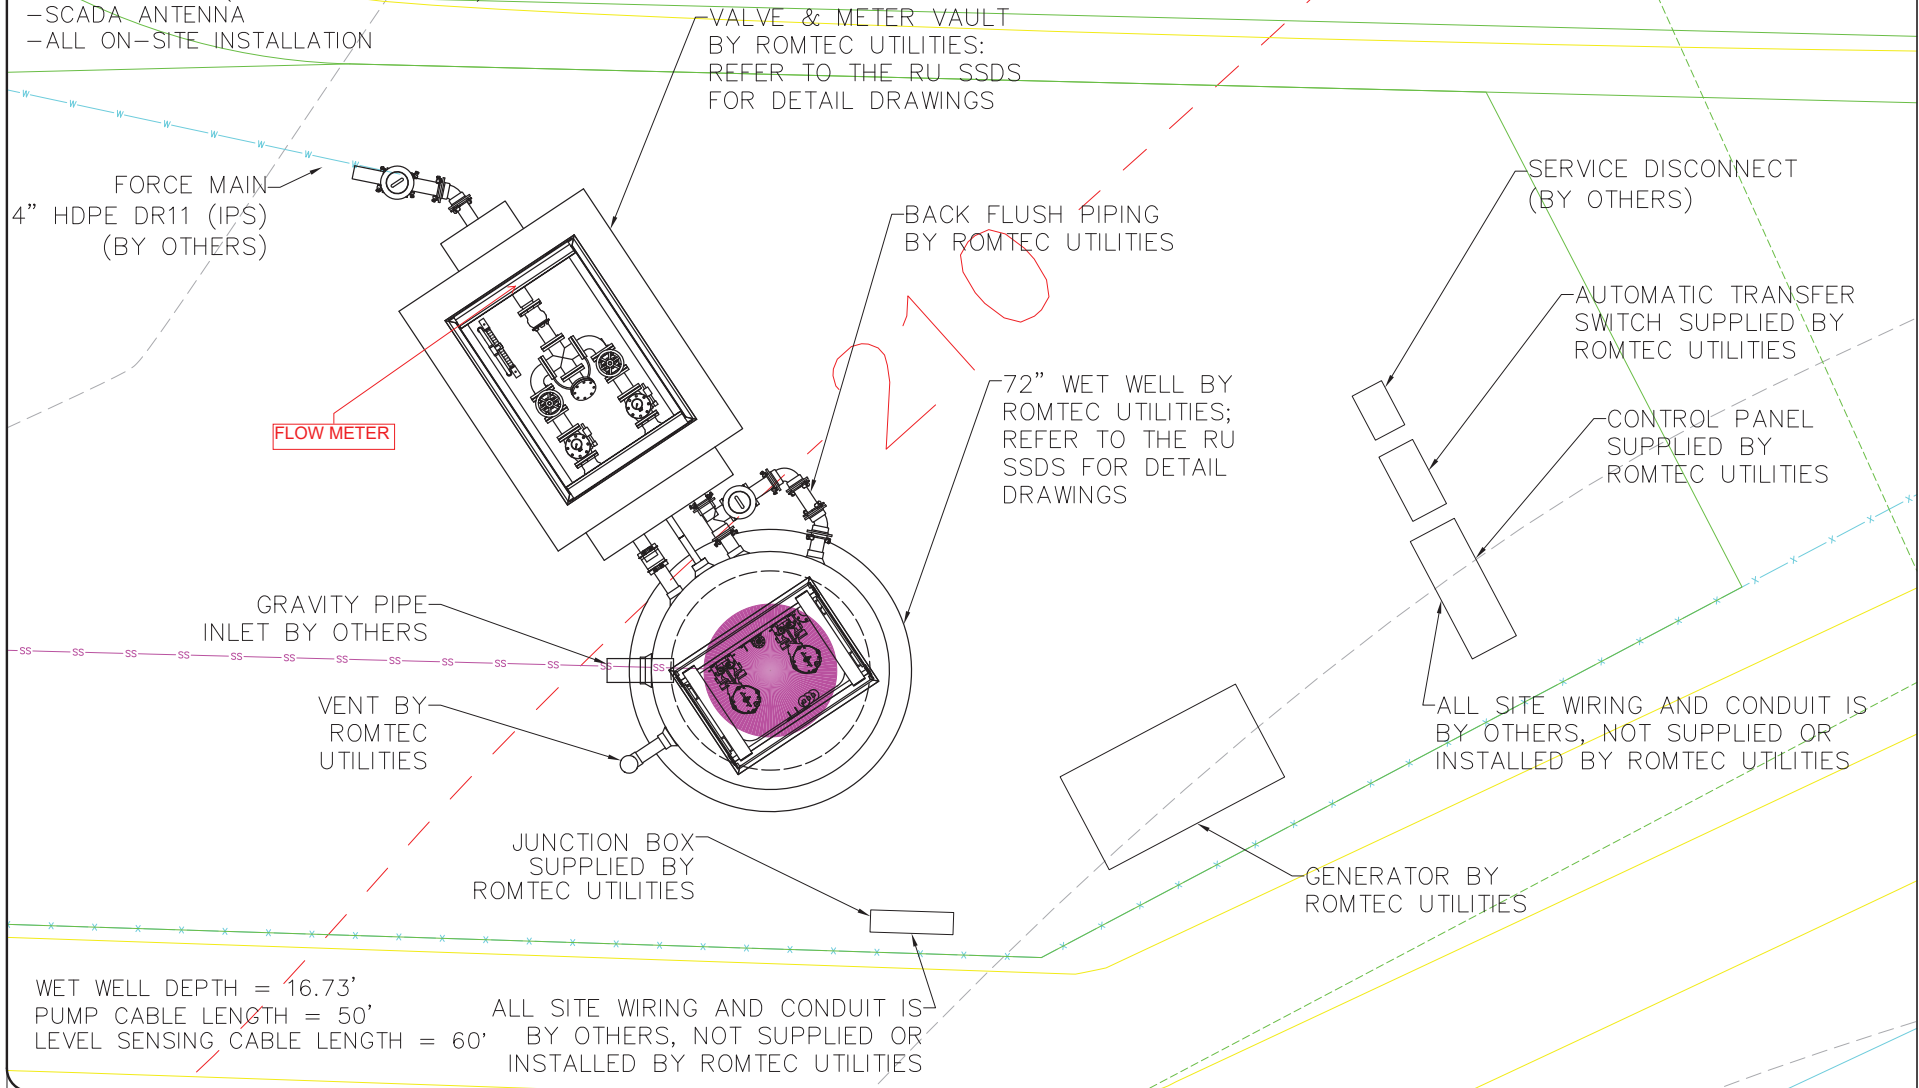

VALVE & METER VAULT
BY ROMTEC UTILITIES;
REFER TO THE RU SSDS
FOR DETAIL DRAWINGS

BACK FLUSH PIPING
BY ROMTEC UTILITIES

72" WET WELL BY
ROMTEC UTILITIES;
REFER TO THE RU
SSDS FOR DETAIL
DRAWINGS

SERVICE DISCONNECT
(BY OTHERS)

AUTOMATIC TRANSFER
SWITCH SUPPLIED BY
ROMTEC UTILITIES

CONTROL PANEL
SUPPLIED BY
ROMTEC UTILITIES

ALL SITE WIRING AND CONDUIT IS
BY OTHERS, NOT SUPPLIED OR
INSTALLED BY ROMTEC UTILITIES

GENERATOR BY
ROMTEC UTILITIES

JUNCTION BOX
SUPPLIED BY
ROMTEC UTILITIES

GRAVITY PIPE
INLET BY OTHERS

VENT BY
ROMTEC
UTILITIES

FORCE MAIN
4" HDPE DR11 (IPS)
(BY OTHERS)

FLOW METER

WET WELL DEPTH = 16.73'
PUMP CABLE LENGTH = 50'
LEVEL SENSING CABLE LENGTH = 60'

ALL SITE WIRING AND CONDUIT IS
BY OTHERS, NOT SUPPLIED OR
INSTALLED BY ROMTEC UTILITIES

DRN - AD
DRN - AD
CCO - AD
DATE: 1-17-19

ROMTEC UTILITIES
18240 NORTH BANK ROAD
ROSEBURG, OREGON 97470
(541) 496-9678
FAX (541) 496-0804

ON THE RIDGE LIFT STATION
LAYOUT VIEW

SHEET
1 OF 3

JOB NUMBER
RMTC
599