
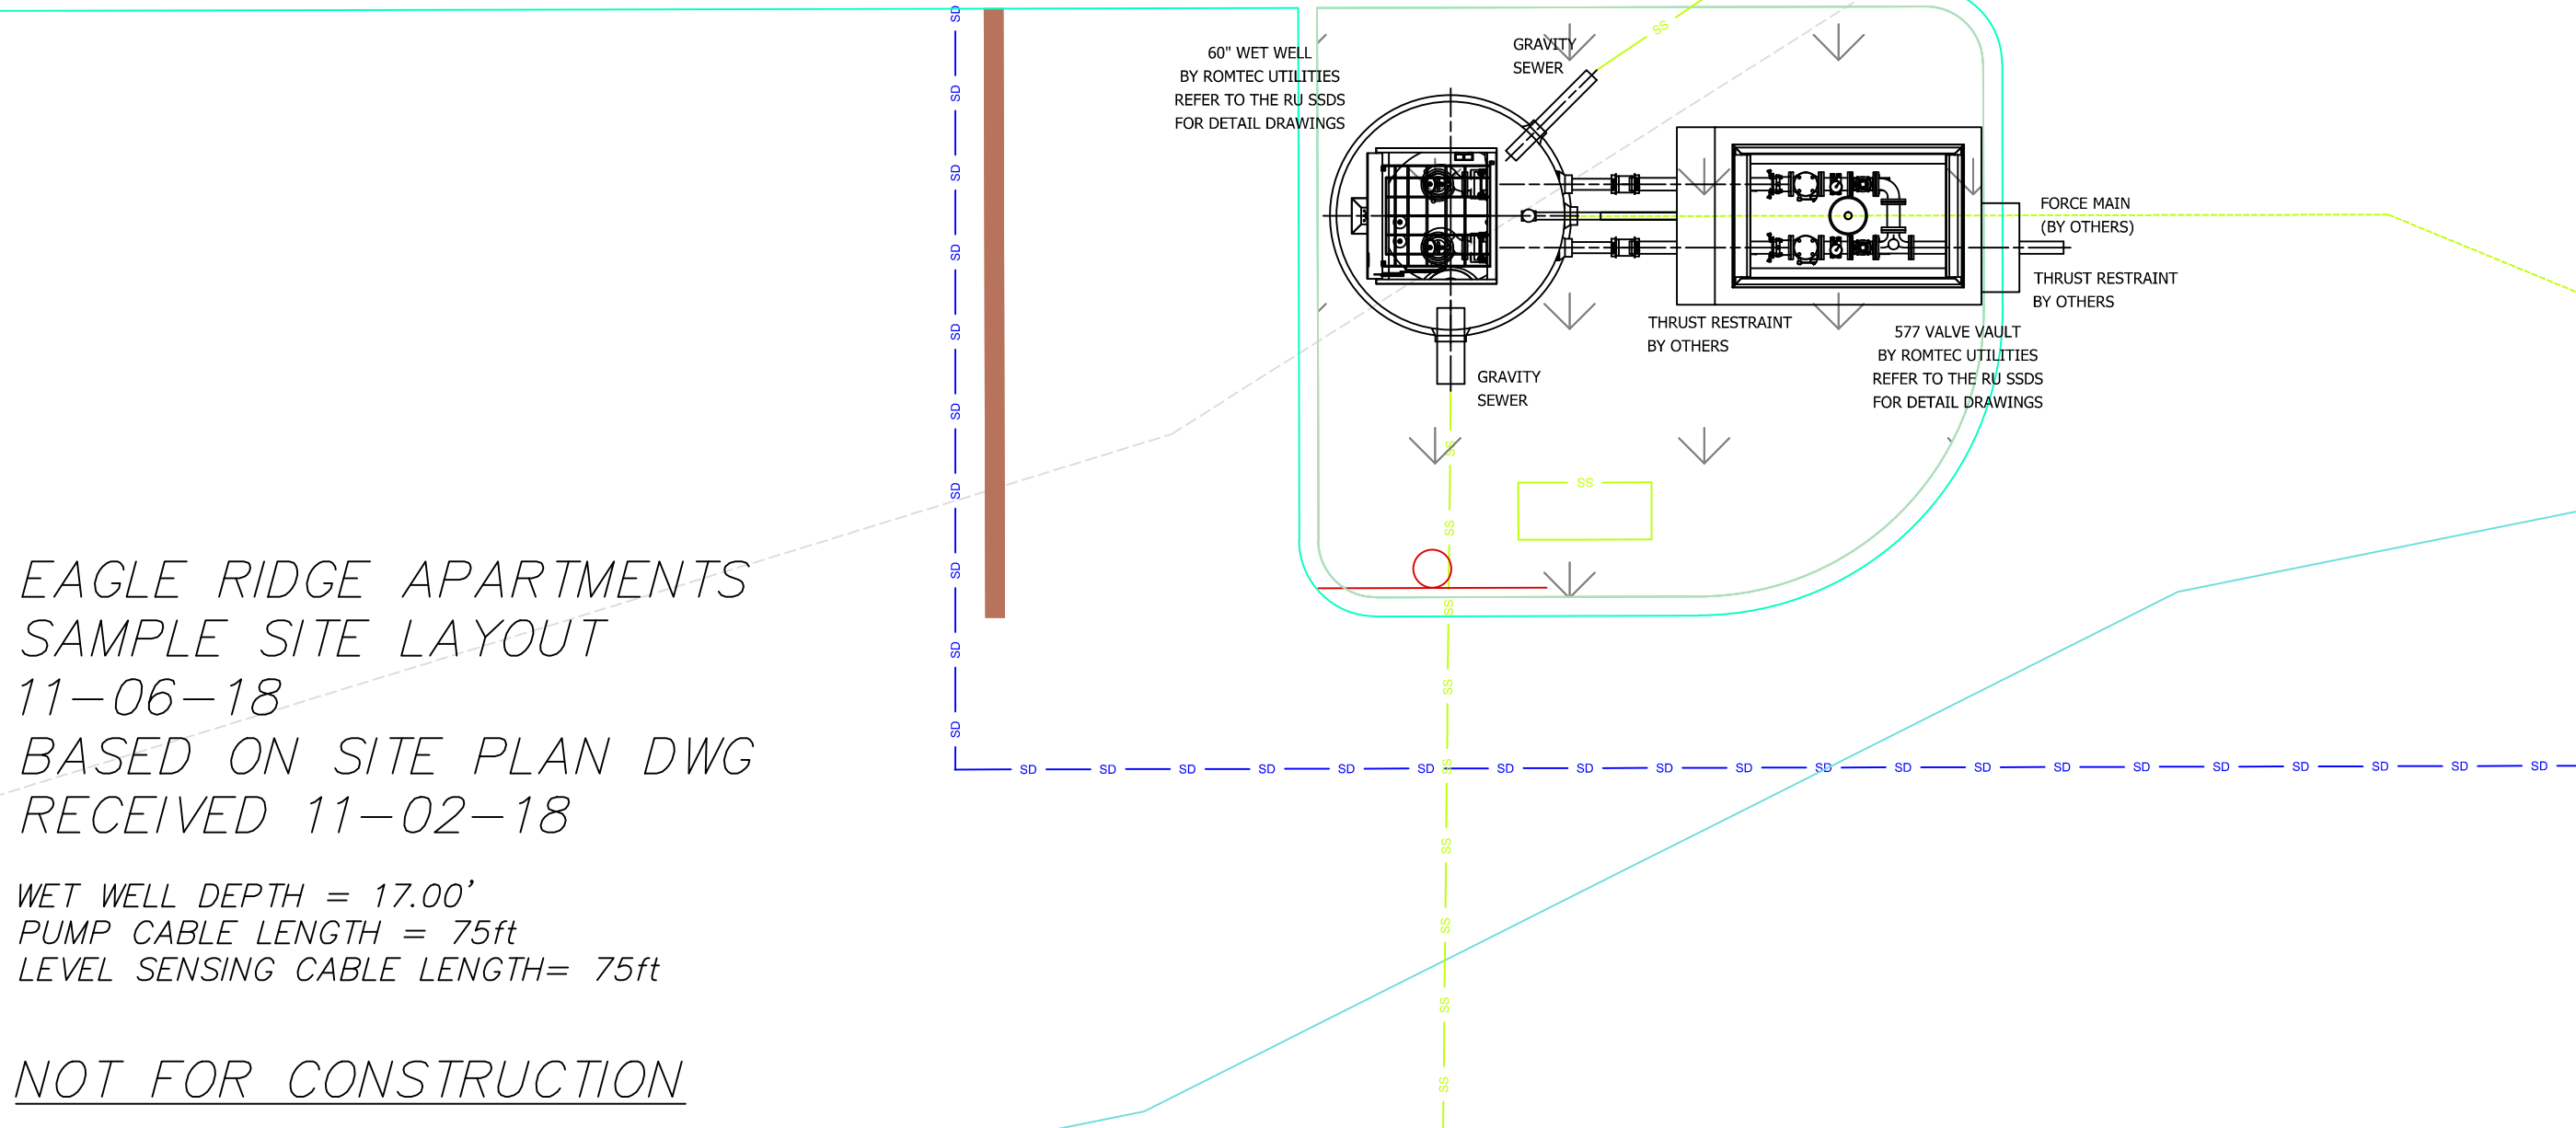


SITE MATERIALS, DESIGN INFORMATION, AND SERVICES NOT SUPPLIED BY ROMTEC UTILITIES

- GRADING
- WIRING & CONDUIT
- FENCING & PAVING
- SITE LIGHTING
- SITE UTILITIES (WATER, POWER, ETC)
- SCADA ANTENNA
- ALL ON-SITE INSTALLATION

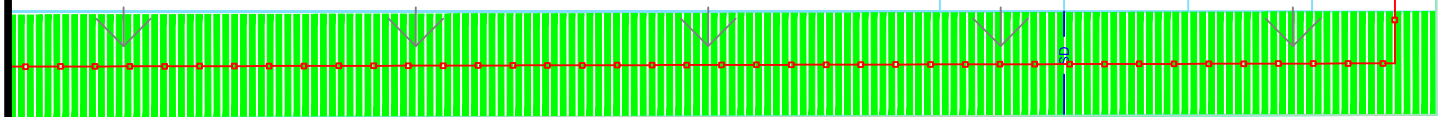

EAGLE RIDGE APARTMENTS
SAMPLE SITE LAYOUT

11-06-18

BASED ON SITE PLAN DWG
RECEIVED 11-02-18

WET WELL DEPTH = 17.00'
PUMP CABLE LENGTH = 75ft
LEVEL SENSING CABLE LENGTH = 75ft

NOT FOR CONSTRUCTION

VERIFY SCALE
BAR IS ONE INCH ON
ORIGINAL DRAWING
IF NOT ONE INCH ON
THIS DRAWING
SCALE ACCURACLY

0 1"

DSN - AM
DRN - AM
CKD -
DATE - 11-06-18

SAMPLE
DRAWING

**ROMTEC
UTILITIES**
18240 NORTH BANK ROAD
ROSEBURG, OREGON 97470
(541) 496-9678
FAX (541) 496-0804

EAGLE RIDGE APARTMENTS
SITE PLAN LAYOUT

SHEET
1 OF 1

JOB NUMBER
RMT
0000

REV	DESCRIPTION	DATE	APPROV
1			