


FOR PRODUCTION

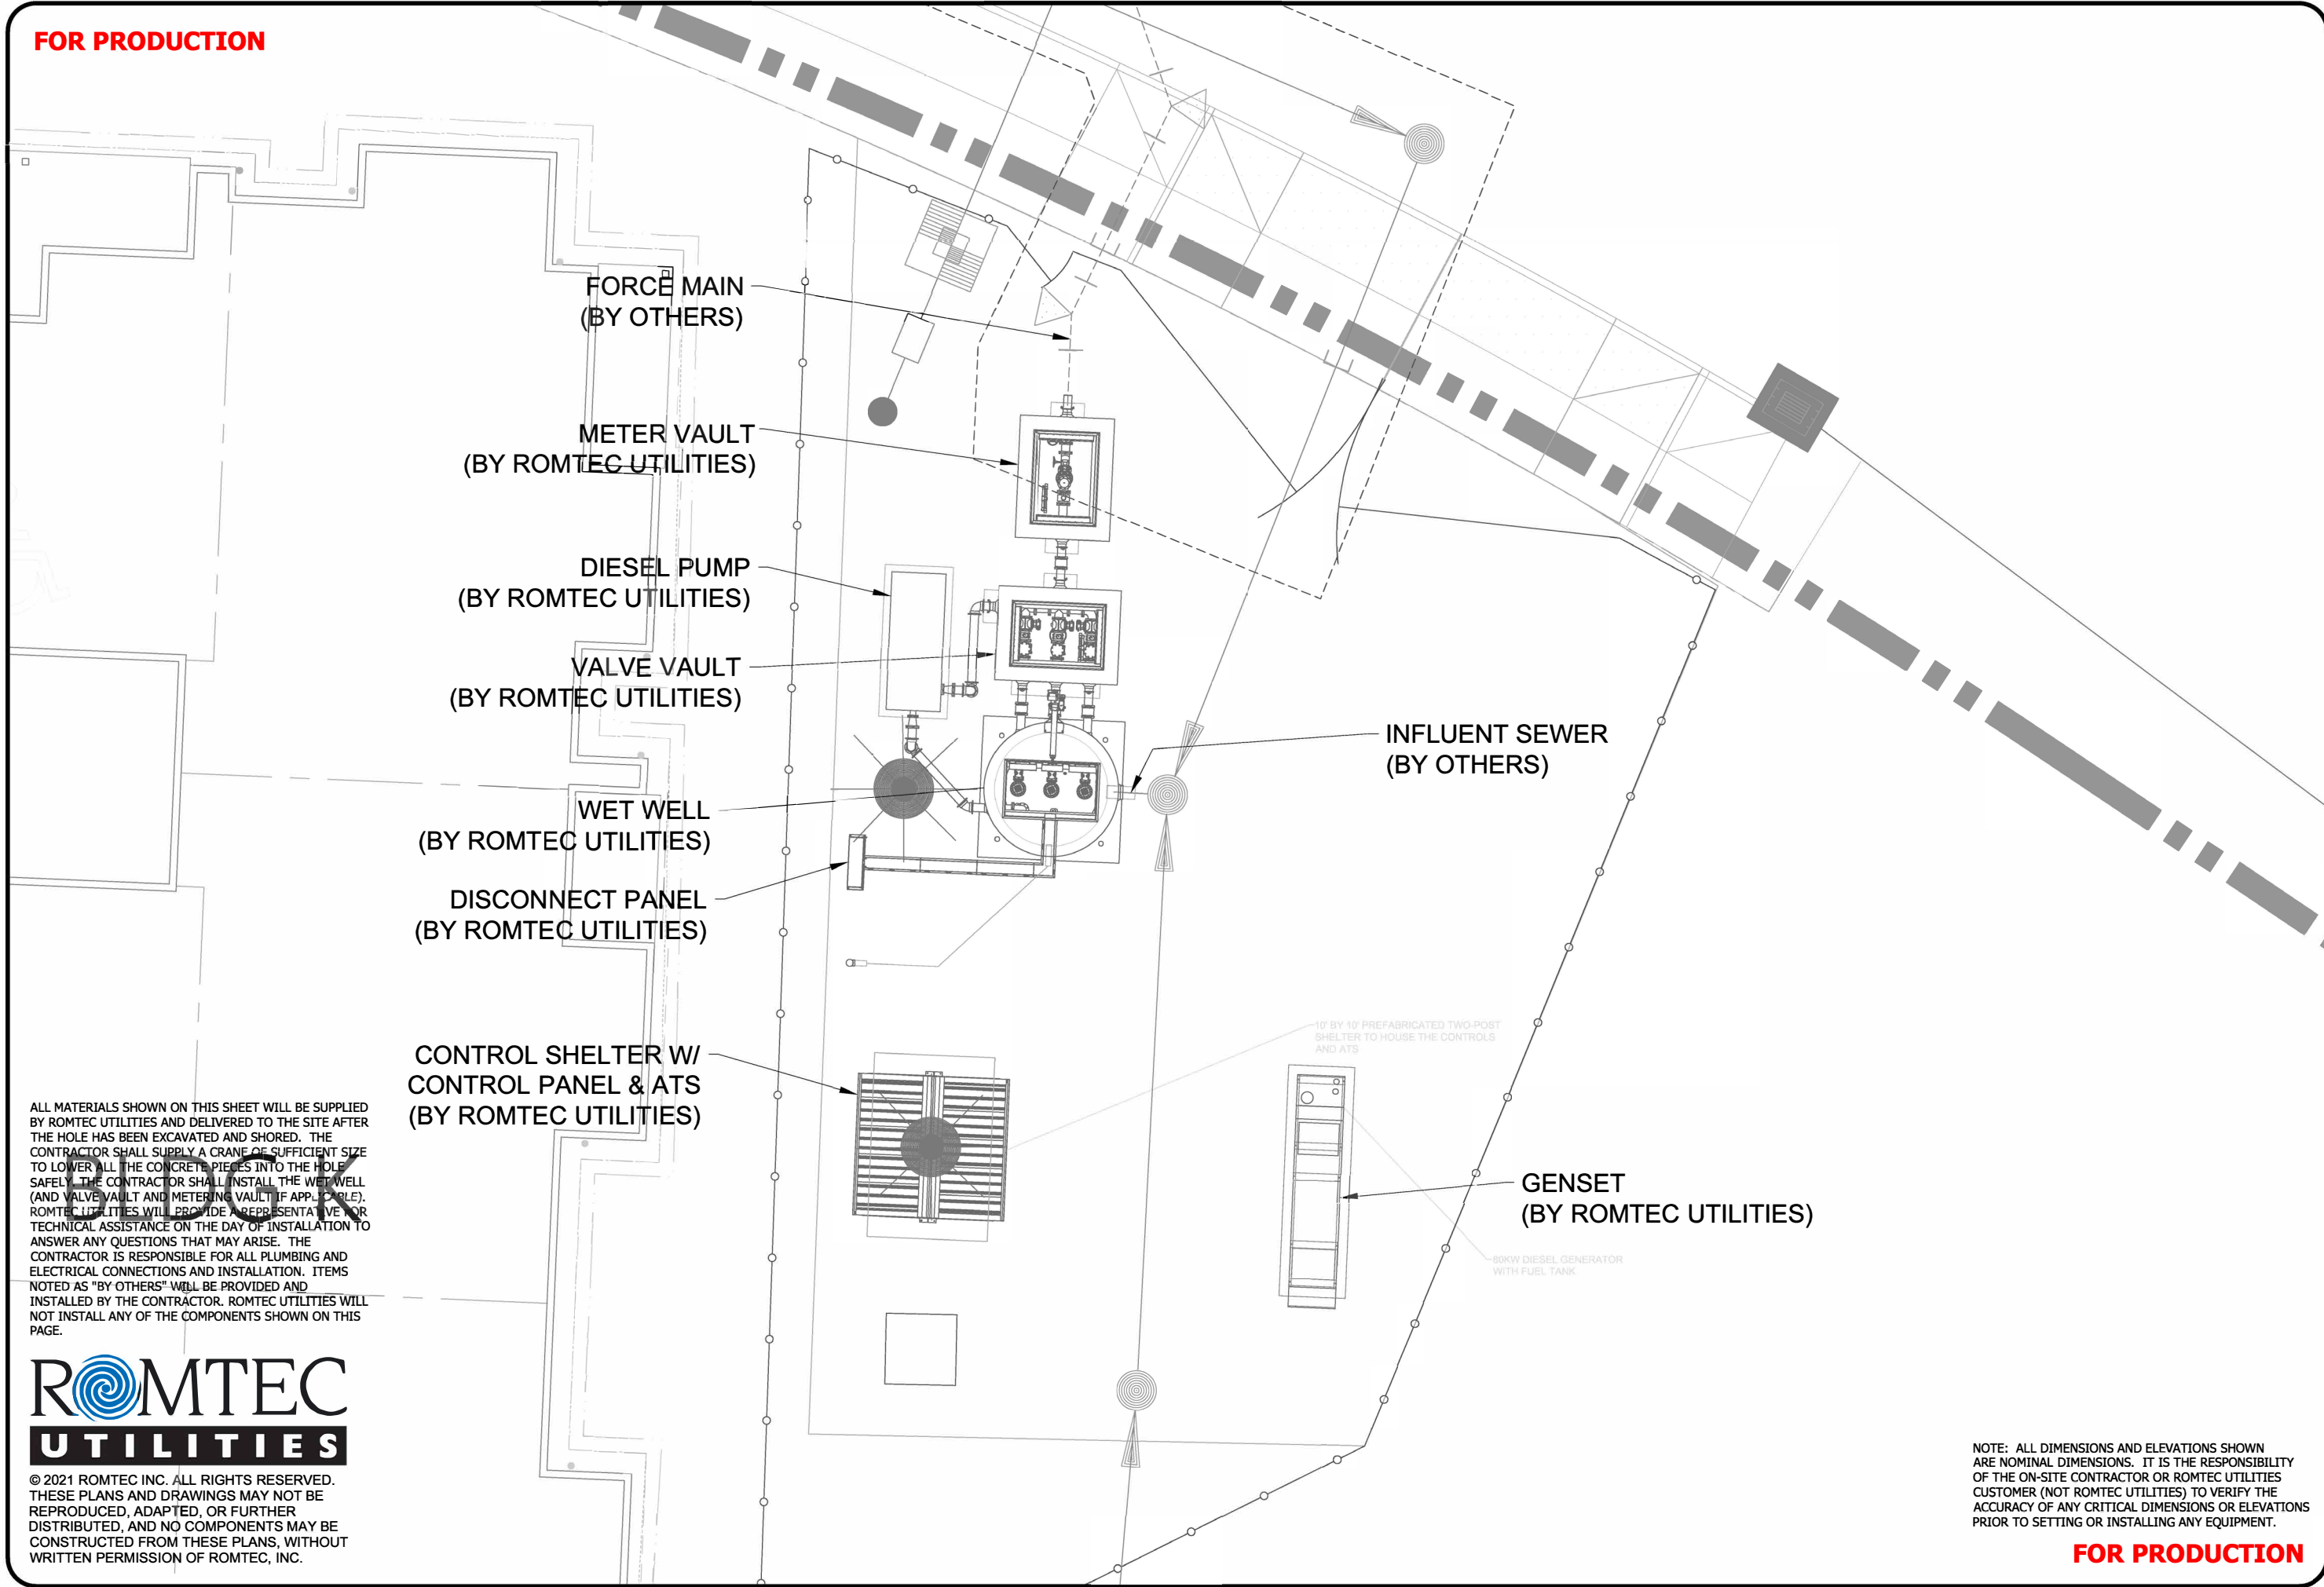

ALL MATERIALS SHOWN ON THIS SHEET WILL BE SUPPLIED BY ROMTEC UTILITIES AND DELIVERED TO THE SITE AFTER THE HOLE HAS BEEN EXCAVATED AND SHORED. THE CONTRACTOR SHALL SUPPLY A CRANE OF SUFFICIENT SIZE TO LOWER ALL THE CONCRETE PIECES INTO THE HOLE SAFELY. THE CONTRACTOR SHALL INSTALL THE WET WELL (AND VALVE VAULT AND METERING VAULT IF APPLICABLE). ROMTEC UTILITIES WILL PROVIDE REPRESENTATIVE OR TECHNICAL ASSISTANCE ON THE DAY OF INSTALLATION TO ANSWER ANY QUESTIONS THAT MAY ARISE. THE CONTRACTOR IS RESPONSIBLE FOR ALL PLUMBING AND ELECTRICAL CONNECTIONS AND INSTALLATION. ITEMS NOTED AS "BY OTHERS" WILL BE PROVIDED AND INSTALLED BY THE CONTRACTOR. ROMTEC UTILITIES WILL NOT INSTALL ANY OF THE COMPONENTS SHOWN ON THIS PAGE.



© 2021 ROMTEC INC. ALL RIGHTS RESERVED. THESE PLANS AND DRAWINGS MAY NOT BE REPRODUCED, ADAPTED, OR FURTHER DISTRIBUTED, AND NO COMPONENTS MAY BE CONSTRUCTED FROM THESE PLANS, WITHOUT WRITTEN PERMISSION OF ROMTEC, INC.

NOTE: ALL DIMENSIONS AND ELEVATIONS SHOWN ARE NOMINAL DIMENSIONS. IT IS THE RESPONSIBILITY OF THE ON-SITE CONTRACTOR OR ROMTEC UTILITIES CUSTOMER (NOT ROMTEC UTILITIES) TO VERIFY THE ACCURACY OF ANY CRITICAL DIMENSIONS OR ELEVATIONS PRIOR TO SETTING OR INSTALLING ANY EQUIPMENT.

FOR PRODUCTION

REV	DATE	DESCRIPTION
5	10/5/21	INTRUSION SWITCHES
4	9/28/2021	PRODUCTION LAUNCH
3	8/20/2021	ADD DIESEL PUMP BACKUP, DEEPER WELL
2	5/28/2021	FIBERGLASS LINED BASE
1	5-26-21	30% DESIGN SUBMITTAL

VERIFY SCALE
 DRAWING OR OTHER DOCUMENTS SHALL BE USED TO VERIFY SCALE
 0 1" = 10'-0"
 ALL DIMENSIONS SHALL BE IN FEET AND INCHES UNLESS OTHERWISE NOTED
 DSN: KB
 DRN: KB
 CKD:
 DATE: 5-12-21

ROMTEC UTILITIES
 18240 NORTH BANK ROAD
 ROSEBURG, OREGON 97470
 PHONE: (541) 496-9678
 WWW.ROMTECUTILITIES.COM

HAVEN APARTMENTS (N. SIDNEY)
 PORT ORCHARD, WA
WASTEWATER PUMP STATION LAYOUT DRAWING
 MECHANICAL SHEET
 1 OF 7