
## SITE MATERIALS, DESIGN INFORMATION, AND SERVICES NOT SUPPLIED BY ROMTEC UTILITIES

- GRADING
- WIRING AND CONDUIT
- FENCING AND PAVING
- SITE LIGHTING
- SITE UTILITIES (WATER, POWER, ETC)
- SCADA ANTENNA
- ALL ON-SITE INSTALLATION

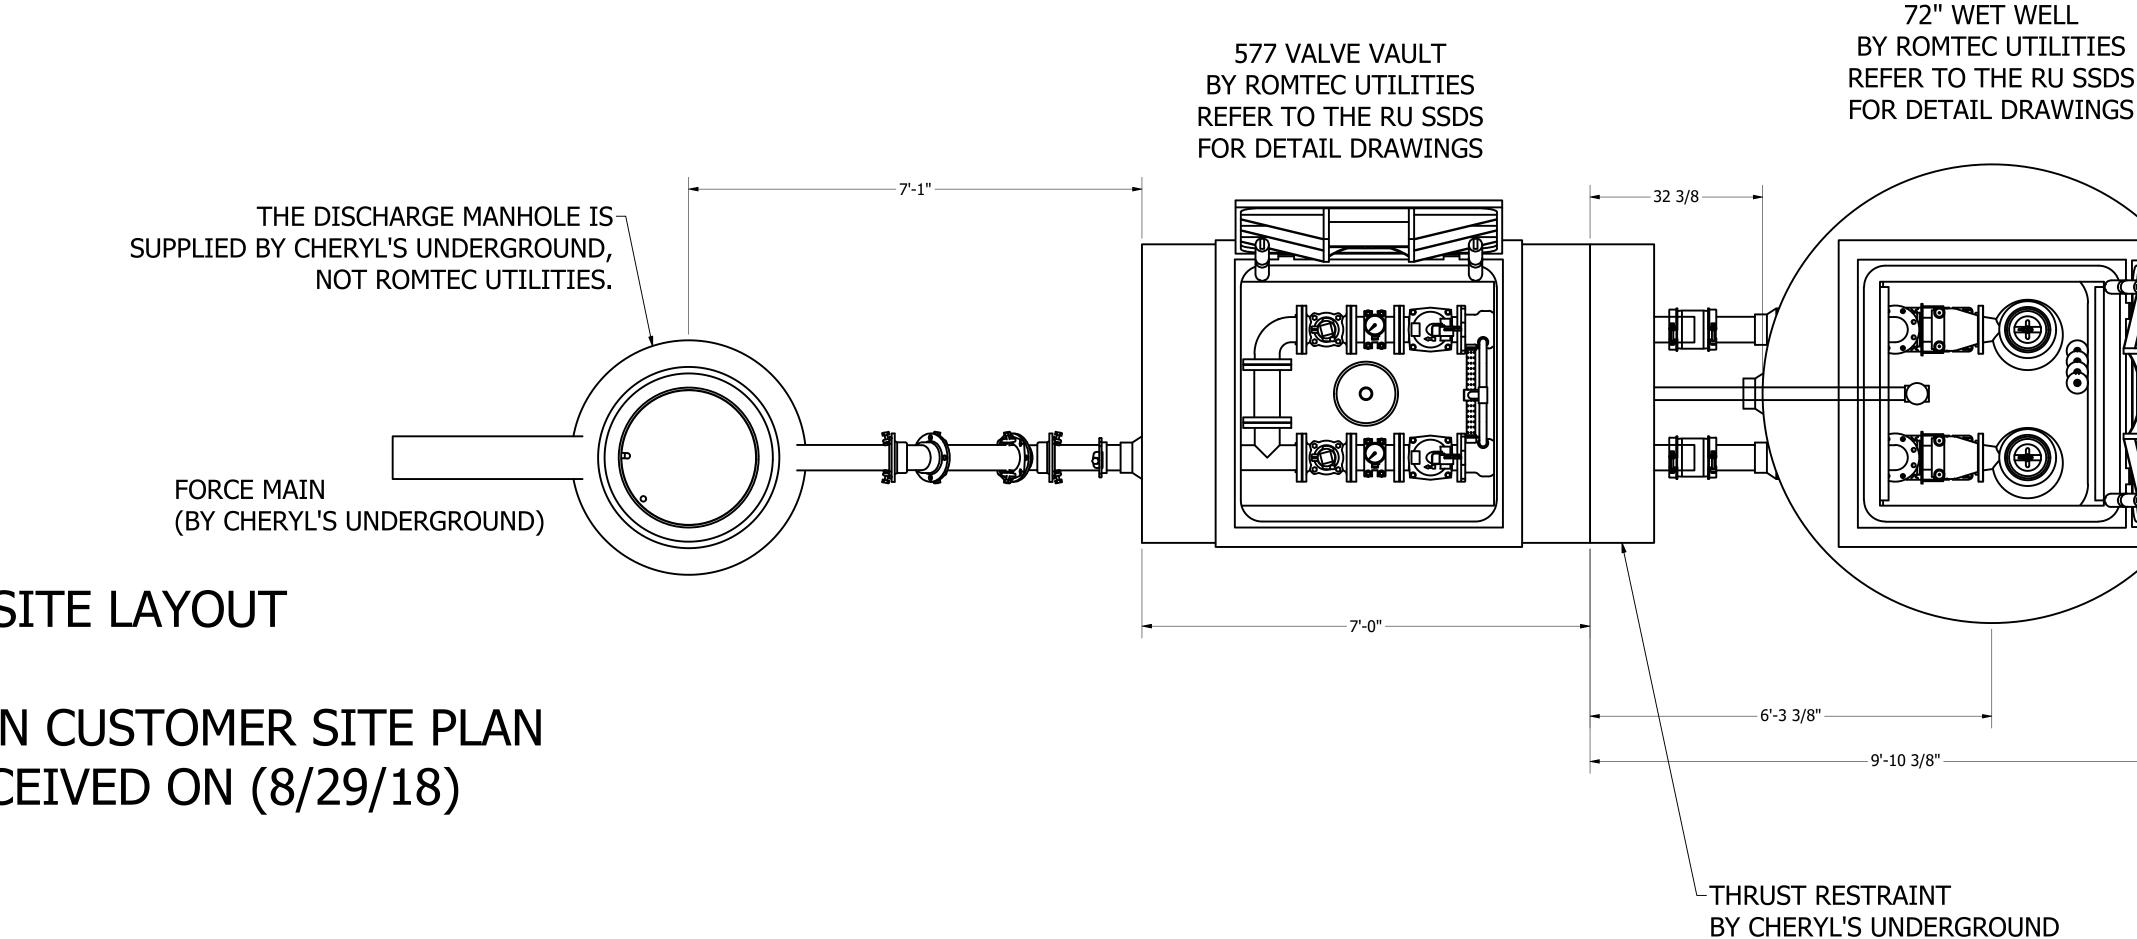

CARB SAMPLE SITE LAYOUT 9/4/18 BASED ON CUSTOMER SITE PLAN DWG RECEIVED ON (8/29/18)

WET WELL DEPTH = 19.73'PUMP CABLE LENGTH = 75ft LEVEL SENSING CABLE LENGTH = 65ft

© 2018 ROMTEC INC. ALL RIGHTS RESERVED. THESE PLANS AND DRAWINGS MAY NOT BE REPRODUCED, ADAPTED, OR FURTHER DISTRIBUTED, AND NO COMPONENTS MAY BE CONSTRUCTED FROM THESE PLANS, WITHOUT WRITTEN PERMISSION OF ROMTEC, INC.

## CONTROL PANEL-(BY ROMTEC UTILITIES)

