


SITE MATERIALS, DESIGN INFORMATION, AND SERVICES NOT SUPPLIED BY ROMTEC UTILITIES

- GRADING
- WIRING & CONDUIT
- FENCING & PAVING
- SITE LIGHTING
- SITE UTILITIES (WATER, POWER, ETC)
- SCADA ANTENNA
- ALL ON-SITE INSTALLATION
- CRANE BASE FOUNDATION
- EXTRA VENT PIPING

GTC ECTC FACILITY
 SAMPLE SITE LAYOUT
 4-10-17

CRANE BASE FOUNDATION
 IS NOT SUPPLIED
 BY ROMTEC UTILITES

NEW VENT LOCATION
 5' MINIMUM FROM
 CONTROL PANEL

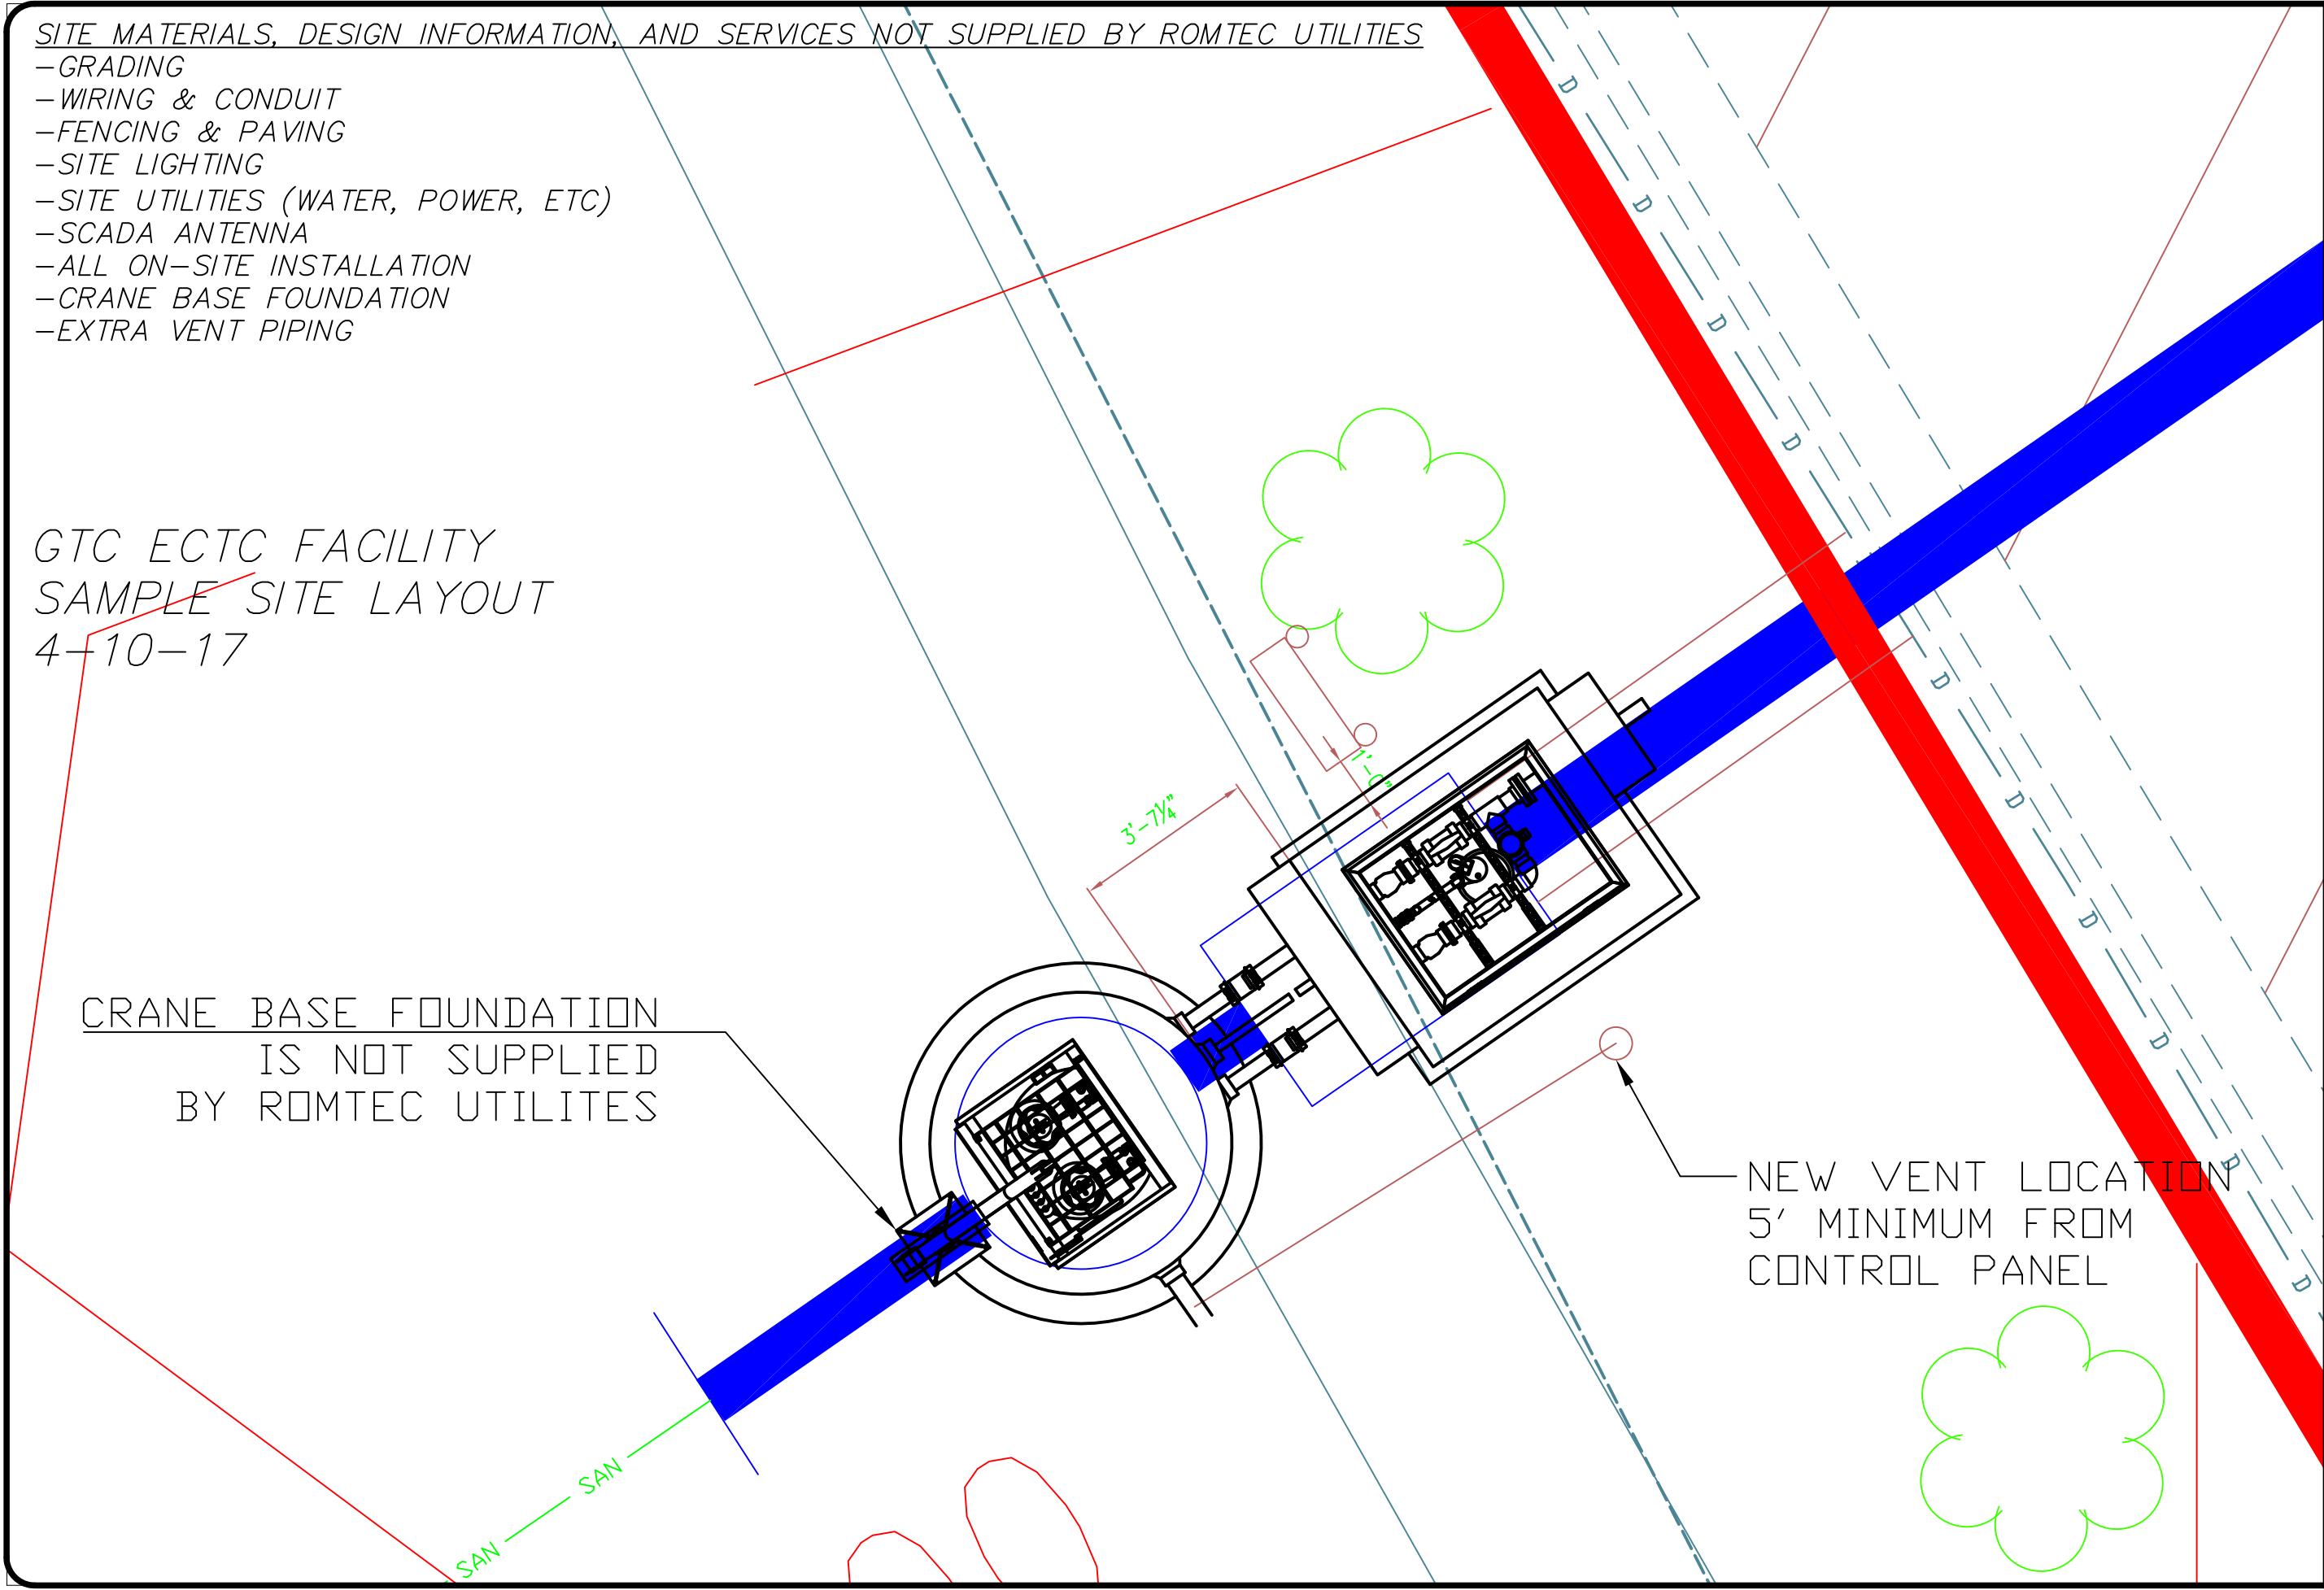

VERIFY SCALE BAR IS ONE INCH ON ORIGINAL DRAWING IF NOT ONE INCH ON SCALE ACCORDINGLY	DATE: 4-10-17 APPROV: AD
DSN - AD	ADDED CRANE BASE NOTE AND ACTUAL
DRN - AD	CONCRETE SIZES
CKD - AD	DESCRIPTION
DATE - 6-2-16	REVISION HISTORY

SAMPLE
DRAWING

ROMTEC UTILITIES
 18240 NORTH BANK ROAD
 ROSEBURG, OREGON 97470
 (541) 496-9678
 FAX (541) 496-0804

GTC ECTC FACILITY
 SITE PLAN LAYOUT

SHEET
1 OF 1
 JOB NUMBER
 RMT
 0000