


NOTES:

1. FEMA FLOOD MAP SHOWS AREA FLOOD ELEVATION TO BE 168.50.

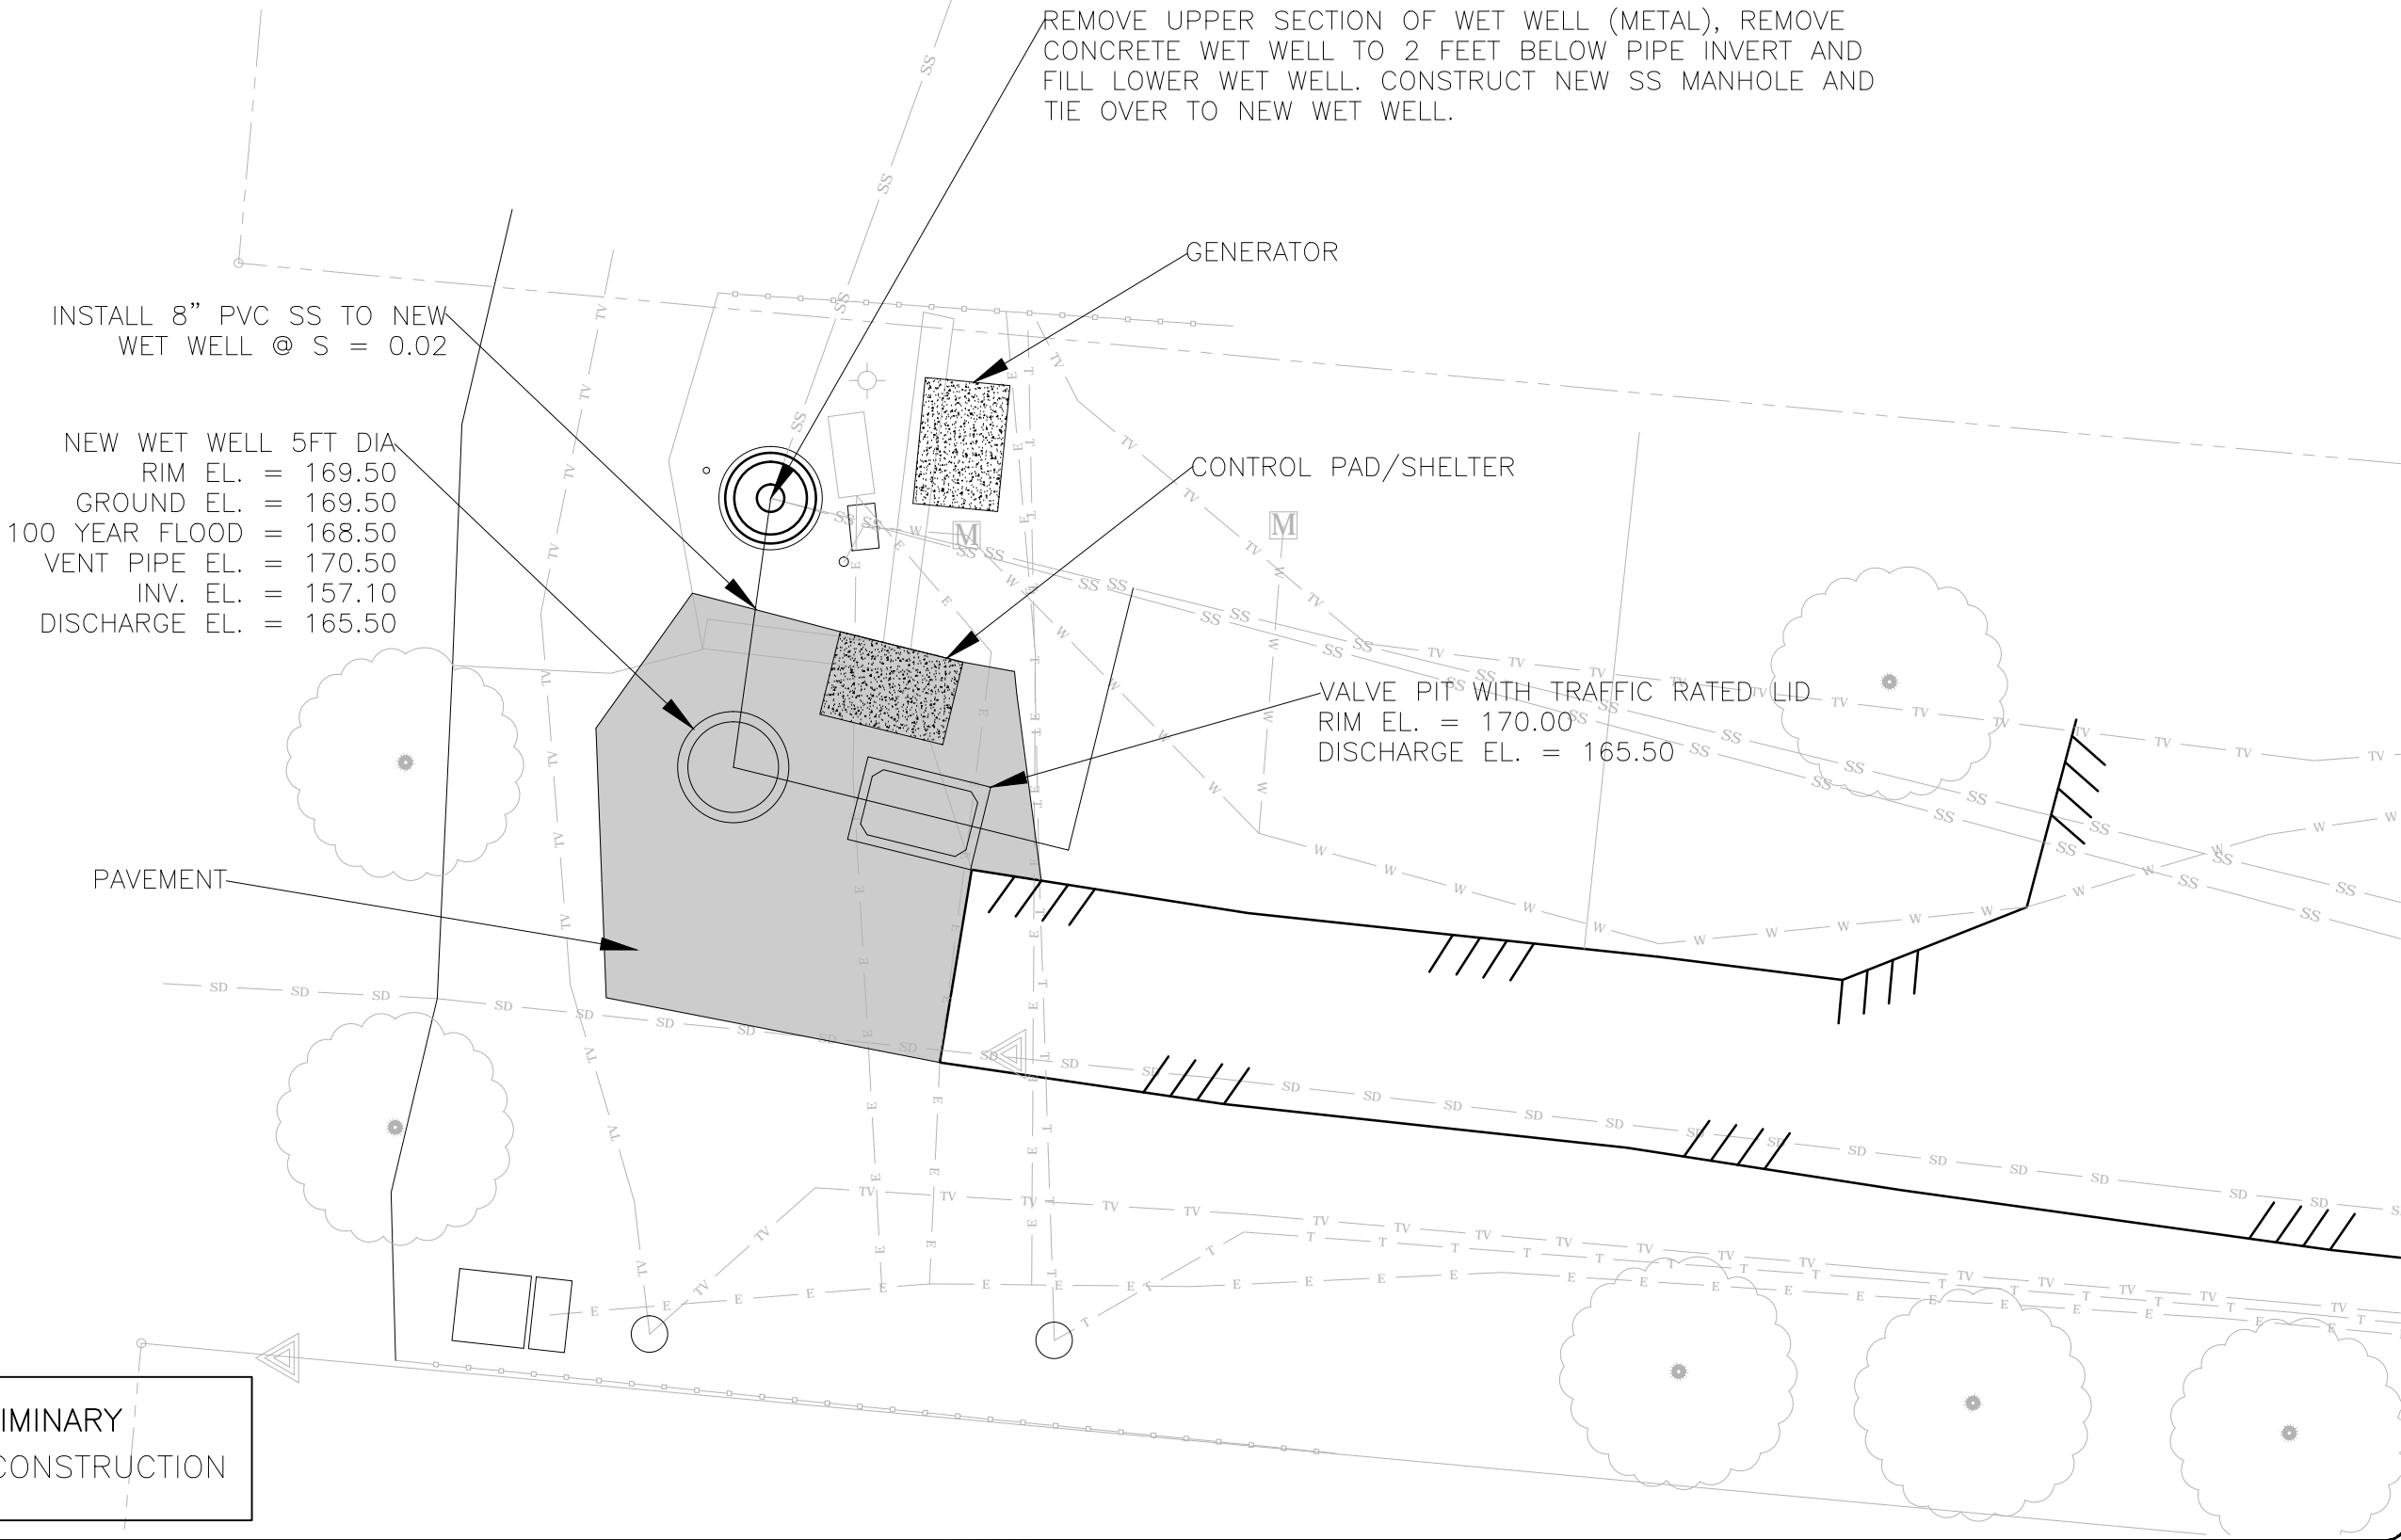

PRELIMINARY  
NOT FOR CONSTRUCTION

REVISIONS		
NO.	DATE	



CITY OF THE DALLES

PUBLIC WORKS DEPARTMENT

1215 West 1st Street

The Dalles, Oregon 97058

(541) 296-5401

A DESIGN PLAN SHEET FOR:

JORDAN STREET LIFT STATION

THE DALLES, OREGON

NAME	TMS
DATE	8/2/2010
SCALE	1" = 20'
CHECKED	
SHEET	1
OF	1 SHEETS
JOB NO.	