

SCALE: 1/48

VTH NEVADA  
JEFF HERRICK

LAUGHLIN HERITAGE TRAIL - SS1  
SITE PLAN


**ROMTEC UTILITIES**  
18240 NORTH BANK ROAD  
ROSEBURG, OREGON 97470  
(541) 496-9678  
FAX (541) 496-0804

SITE  
DRAWING

SHEET  
1 OF 1

JOB NUMBER  
RMTC  
0000

REV	DESCRIPTION	DATE	APPROV
2	CHANGED BUILDING SIZE TO 20' X 24'	4/12/11	AD
1	SITE PLAN	4/9/11	AD

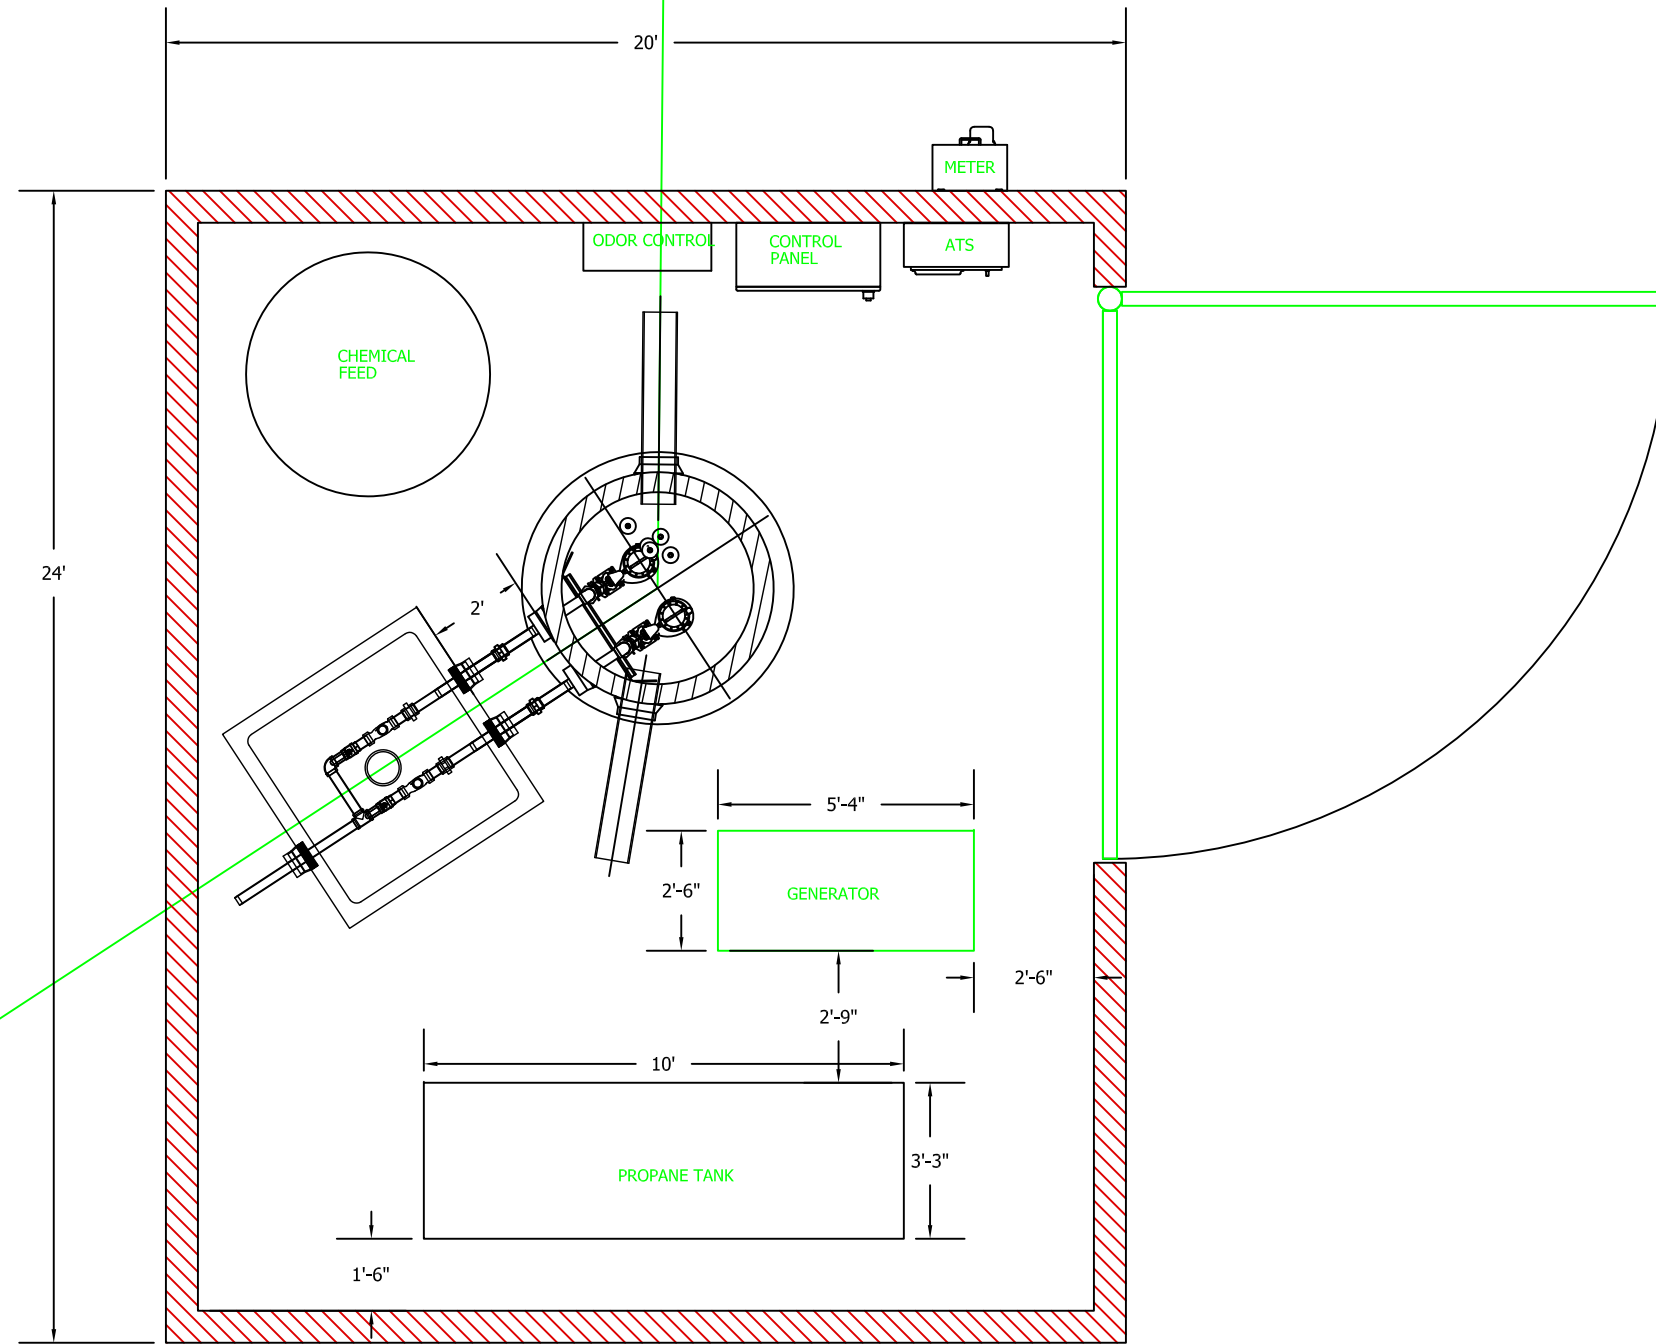

SCALE: 1/48

VTN NEVADA  
JEFF HERRICK

LAUGHLIN HERITAGE TRAIL - SS2  
SITE PLAN

**ROMTEC UTILITIES**  
18240 NORTH BANK ROAD  
ROSEBURG, OREGON 97470  
(541) 496-9678  
FAX (541) 496-0804

SITE  
DRAWING

DSN - AD  
DRN - AD  
CKD - AD  
DATE - 4-8-11

REV	DESCRIPTION	DATE	APPROV
2	CHANGED BUILDING SIZE TO 20' X 24'	4/12/11	AD
1	SITE PLAN	4/8/11	AD
	REVISION HISTORY		

SHEET  
1 OF 1

JOB NUMBER  
RMTc  
0000