


SITE DESIGN INFORMATION, AND SERVICES NOT SUPPLIED BY ROMTEC UTILITIES

- GRADING
- WIRING & CONDUIT
- FENCING & PAVING
- SITE LIGHTING
- SITE UTILITIES (WATER, POWER, ETC)

MINERAL POINT  
 SAMPLE SITE LAYOUT  
 12-19-17  
 BASED ON SITE PLAN  
 DWG RECEIVED 8-22-17

WET WELL DEPTH = 16.0'  
 PUMP CABLE LENGTH = 50ft  
 LEVEL SENSING CABLE LENGTH = 60ft &  
 65ft

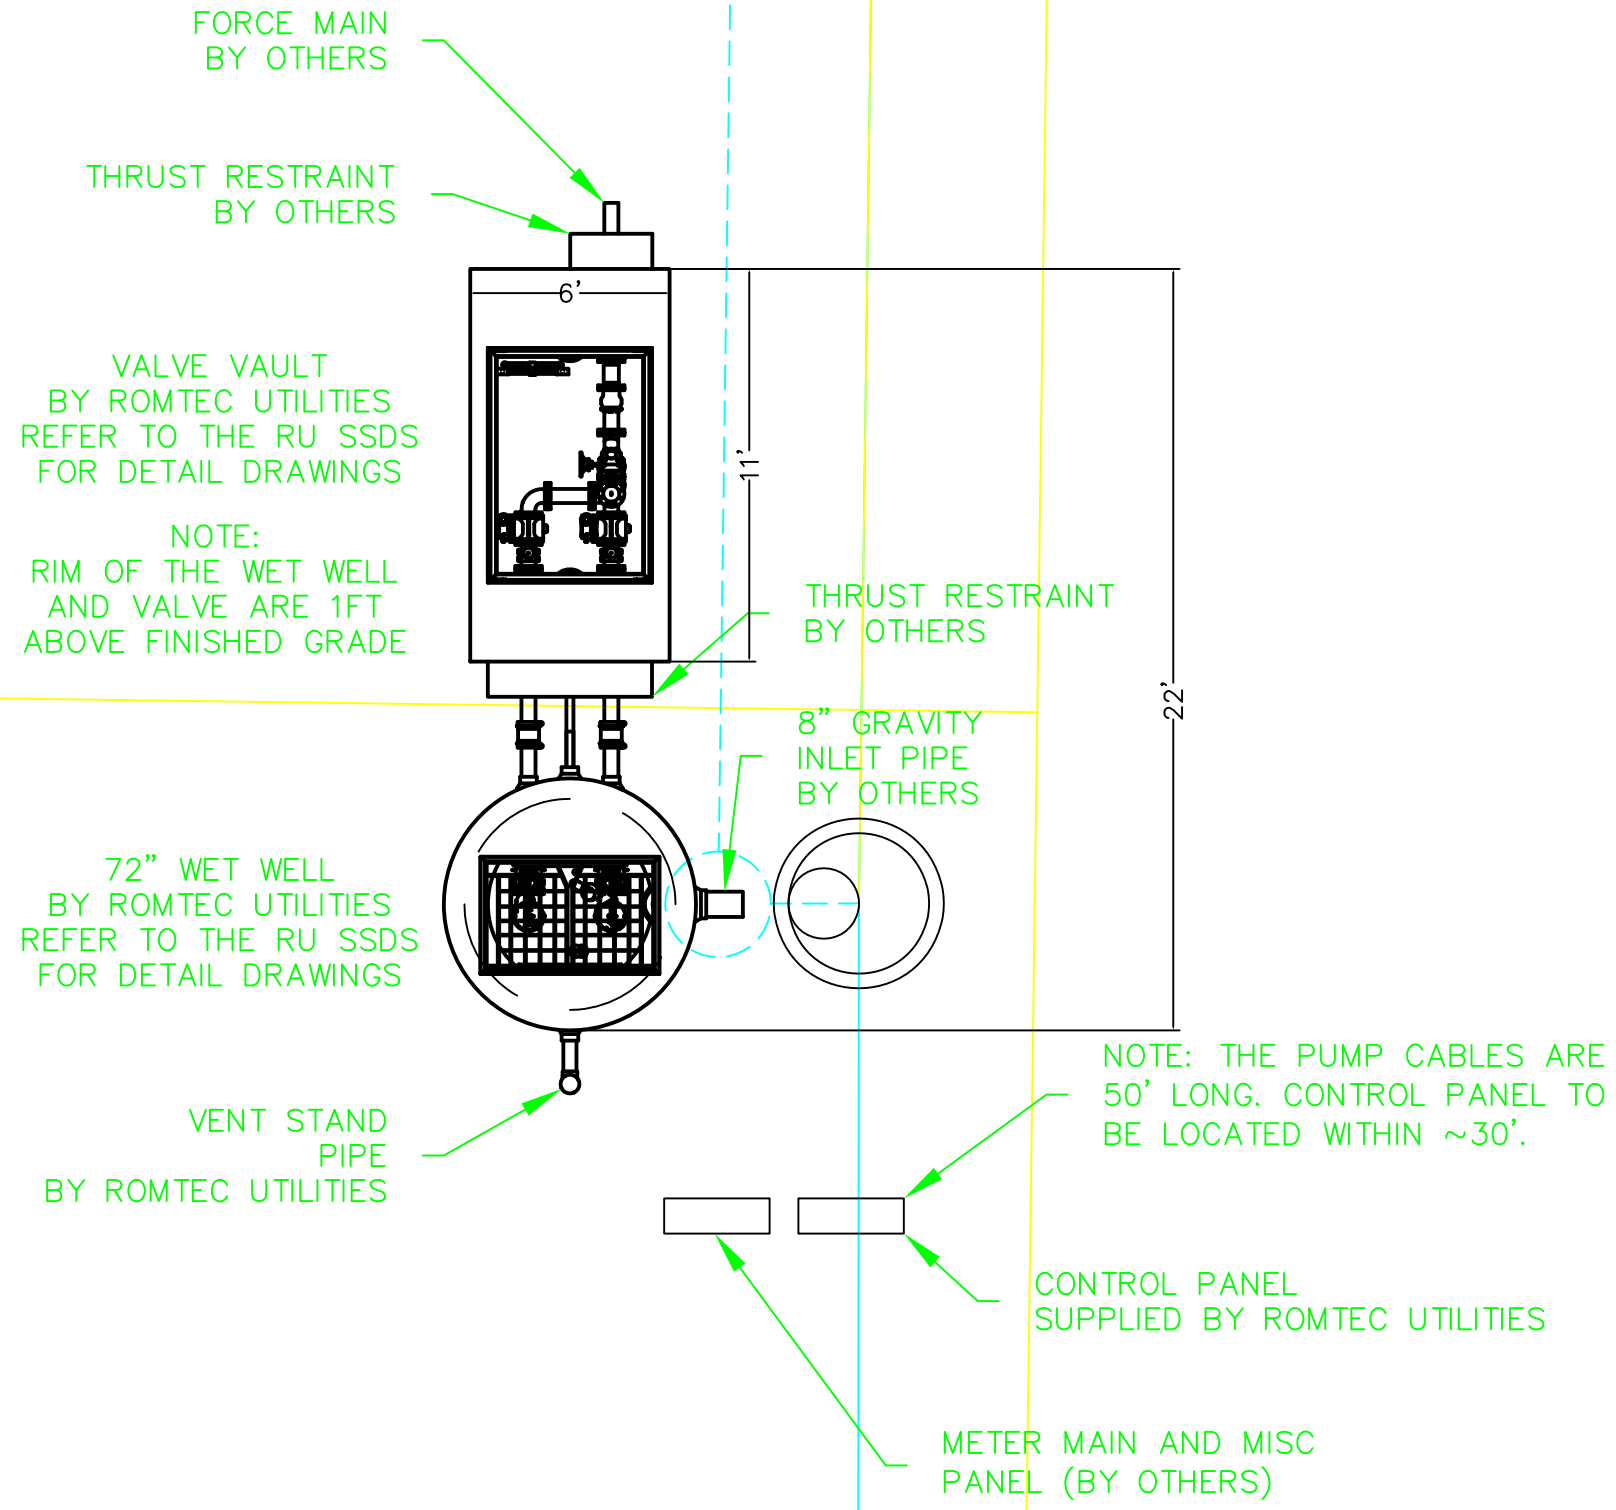

~~NOT FOR CONSTRUCTION~~

VERIFY SCALE BY COMPARING DIMENSIONS TO THIS SHEET. ADJUST SCALES ACCORDINGLY.

DSN - KEVIN BOGAN  
 CRN - KEVIN BOGAN  
 DATE - 9-7-17

COMPONENT DRAWING

**ROMTEC UTILITIES**  
 18240 NORTH BANK ROAD  
 ROSEBURG, OREGON 97470  
 (541) 496-9678  
 FAX (541) 496-0804

MINERAL POINT  
 PROPOSED SITE PLAN LAYOUT

SHEET  
 31 OF 1

JOB NUMBER  
 RMTc

REV	DESCRIPTION	DATE	APPROV
1	REVISED PER 12/12/17 MEETING COMMENTS	12/19/2017	AD