


2.01 SITE LAYOUT

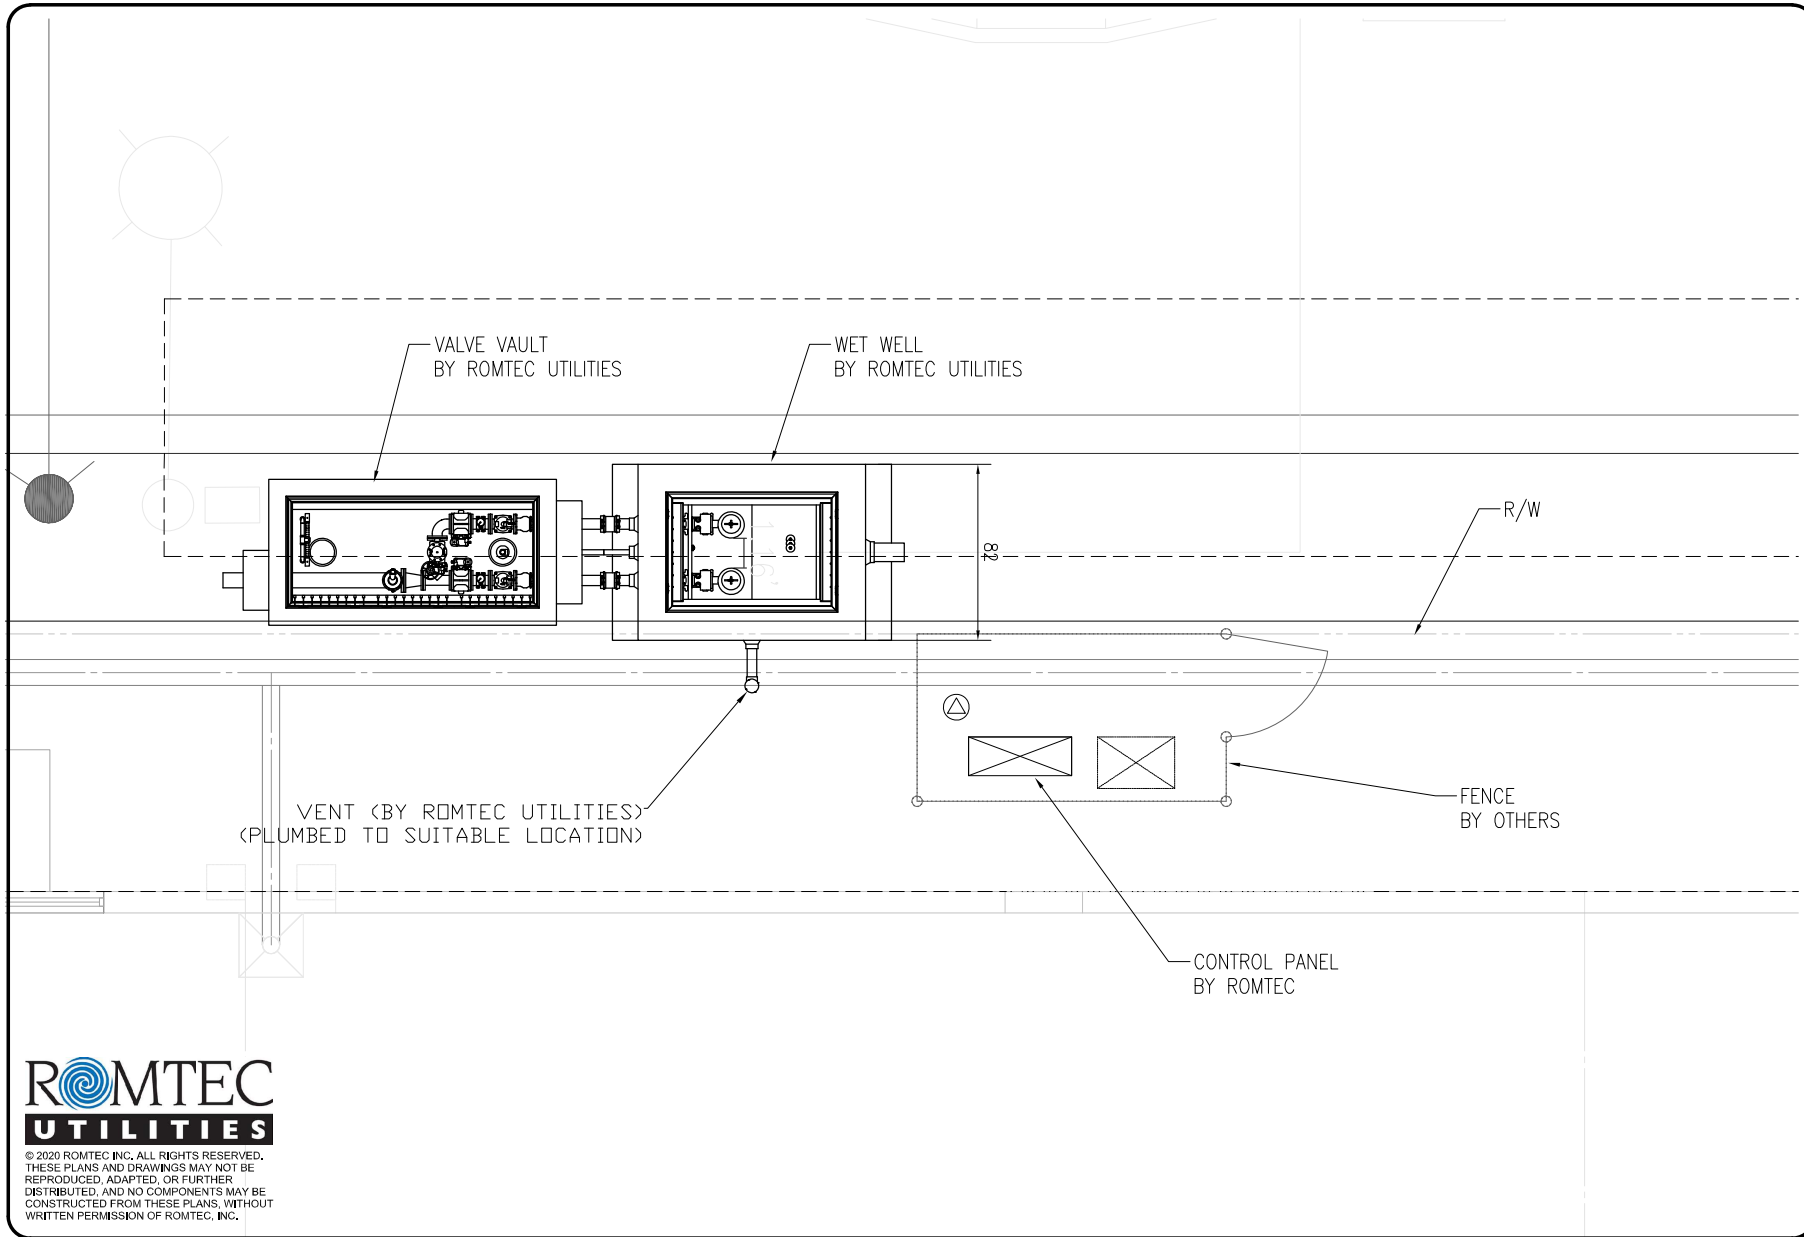

© 2020 ROMTEC INC. ALL RIGHTS RESERVED.  
 THESE PLANS AND DRAWINGS MAY NOT BE  
 REPRODUCED, ADAPTED, OR FURTHER  
 DISTRIBUTED, AND NO COMPONENTS MAY BE  
 CONSTRUCTED FROM THESE PLANS, WITHOUT  
 WRITTEN PERMISSION OF ROMTEC, INC.

<p>18240 NORTH BANK ROAD          ROSEBURG, OREGON 97470          WWW.ROMTECUTILITIES.COM</p>										
<p>WASHINGTON AVE.          SAN BERNARDINO, CA  <b>WASTEWATER PUMP STATION          LAYOUT DRAWING</b></p>										
<p>MECHANICAL SHEET  <b>1 OF 1</b></p>										
<p>DATE: 5-28-20</p>	<p>REVISIONS</p> <table border="1"> <tr> <th>NO.</th> <th>DATE</th> <th>DESCRIPTION</th> </tr> <tr> <td>1</td> <td>7-28-20</td> <td>REVISED WITH NEW PUMPS AND LARGER WET WELL LOCATION</td> </tr> <tr> <td>2</td> <td>8-12-20</td> <td>REVISED CONTROL PANEL LOCATION</td> </tr> </table>	NO.	DATE	DESCRIPTION	1	7-28-20	REVISED WITH NEW PUMPS AND LARGER WET WELL LOCATION	2	8-12-20	REVISED CONTROL PANEL LOCATION
NO.	DATE	DESCRIPTION								
1	7-28-20	REVISED WITH NEW PUMPS AND LARGER WET WELL LOCATION								
2	8-12-20	REVISED CONTROL PANEL LOCATION								
<p>SCALE          0 1'</p>	<p>AD BY</p>									