


**LEFT SIDE
EXTERIOR VIEW**

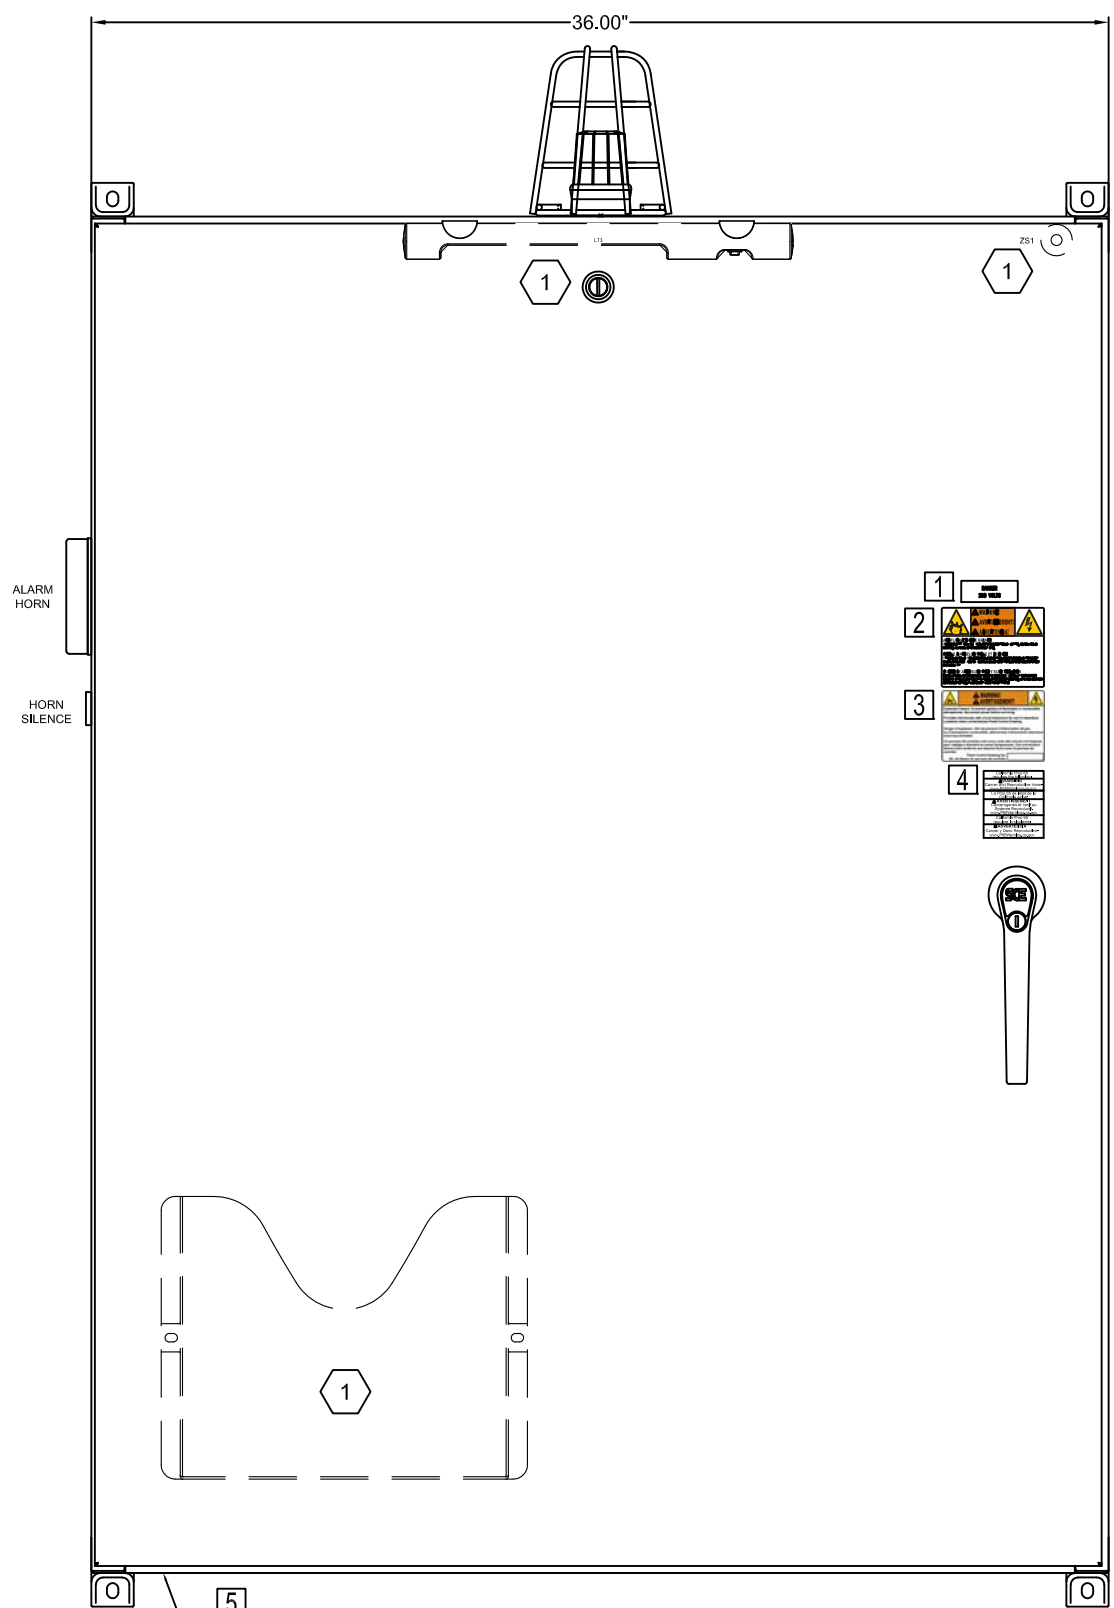

**FRONT
EXTERIOR VIEW**

1 INTERNALLY MOUNTED

THIS DRAWING CONTAINS PROPRIETARY INFORMATION WHICH MUST NOT BE DUPLICATED, USED, OR DISCLOSED IN WHOLE OR IN PART WITHOUT PRIOR WRITTEN CONSENT.						<div><div>ROMTEC</div><div>UTILITIES</div><div>18240 NORTH BANK ROAD ROSEBURG, OREGON 97470 PHONE: (541) 496-9678 WWW.ROMTECUTILITIES.COM</div></div>	PROJECT WILSONVILLE HIGH SCHOOL DUPLEX LIFT STATION WILSONVILLE, OR	TITLE DUPLEX LIFT STATION CONTROL PANEL ELEVATION VIEWS & COMPONENT LAYOUT	DESIGNED BY:
									DRAWN BY:
									CHECKED BY:
									APPROVED BY:
									DATE:
SHEET NUMBER 1 OF 2	1.0 NO.	REVISION HISTORY	DATE	BY	APP		CUSTOMER ROMTEC UTILITIES, INC	DRAWING NUMBER	PROJECT NUMBER

