


2.01 SITE LAYOUT

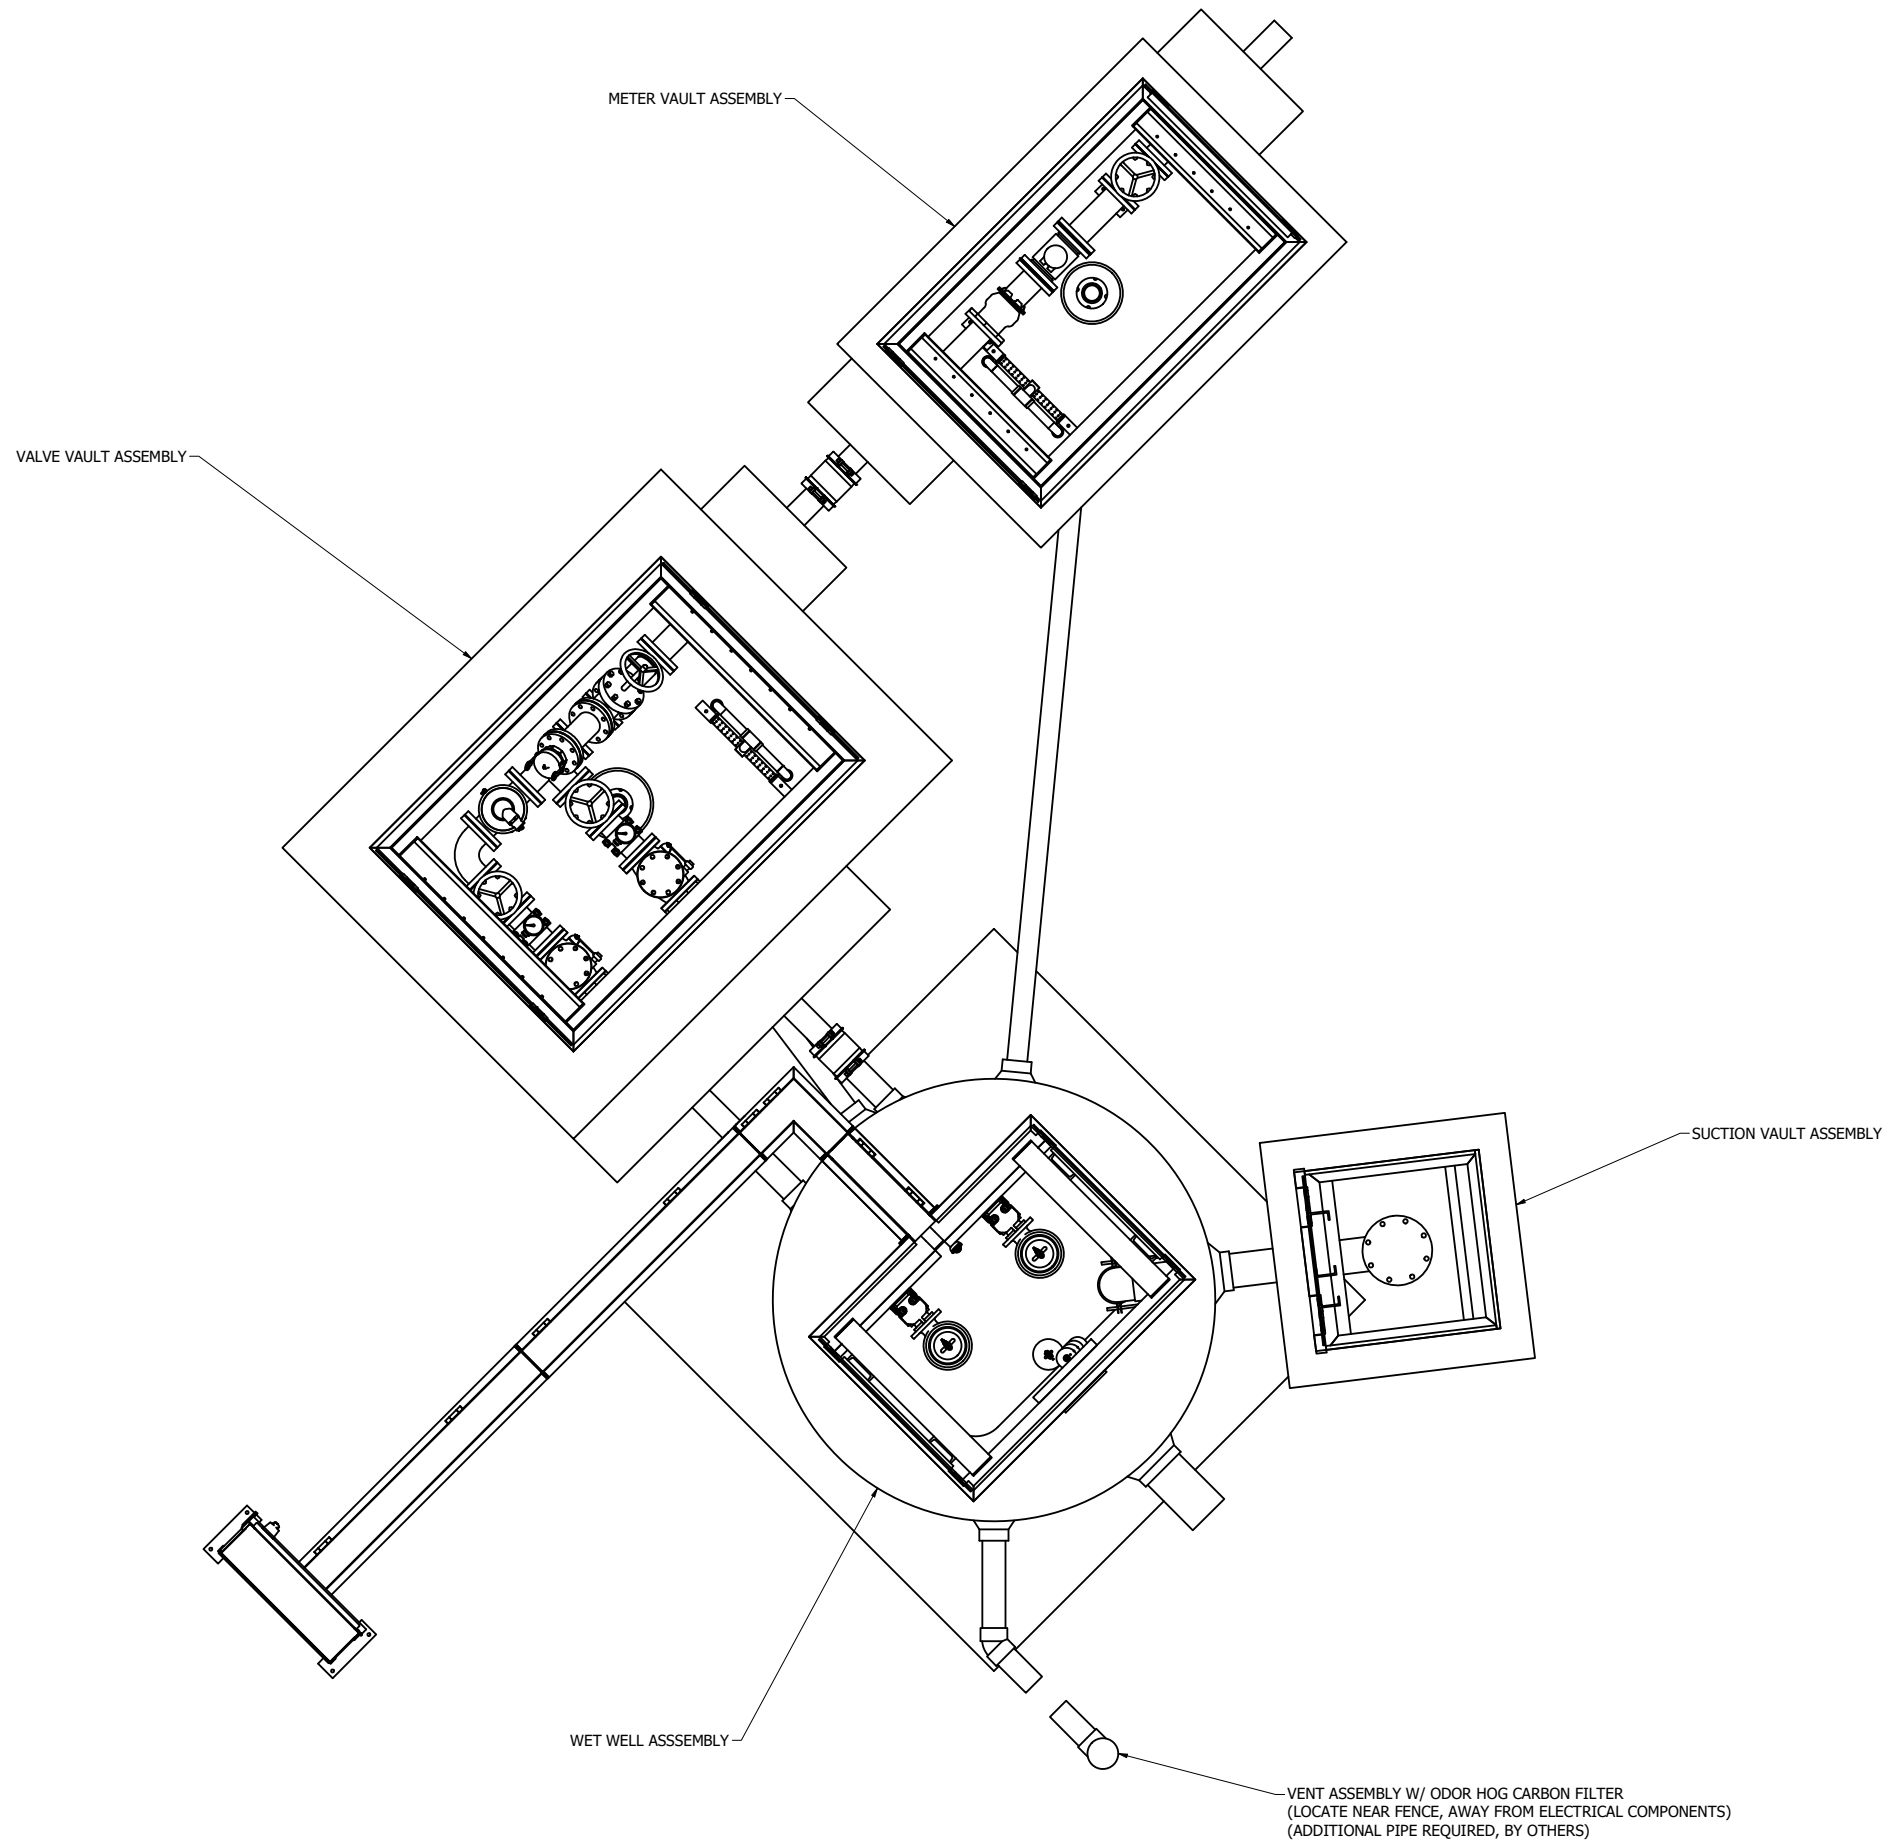

VERIFY SCALE
DRAWING NOT TO BE USED FOR CONSTRUCTION UNLESS ACCURATELY REPRODUCED FROM ORIGINAL FILE

0 1"

DATE: 3-26-21

DSN: KB	REV: 2	DATE: 4/29/2021	DESCRIPTION: ADJUST PIGGING PORT, RIM ELEVATIONS
DRN: KB	REV: 1	DATE: 3-26-21	DESCRIPTION: ADD METER VAULT, SUCTION VAULT
CKD:	REV:	DATE:	DESCRIPTION:

REVISION HISTORY

ROMTEC UTILITIES
 18240 NORTH BANK ROAD
 ROSEBURG, OREGON 97470
 PHONE: (541) 496-9678
 WWW.ROMTECUTILITIES.COM

MT SOLO
 LONGVIEW, WA
**WASTEWATER PUMP STATION
 LAYOUT DRAWING**

MECHANICAL SHEET
 1 OF 6