

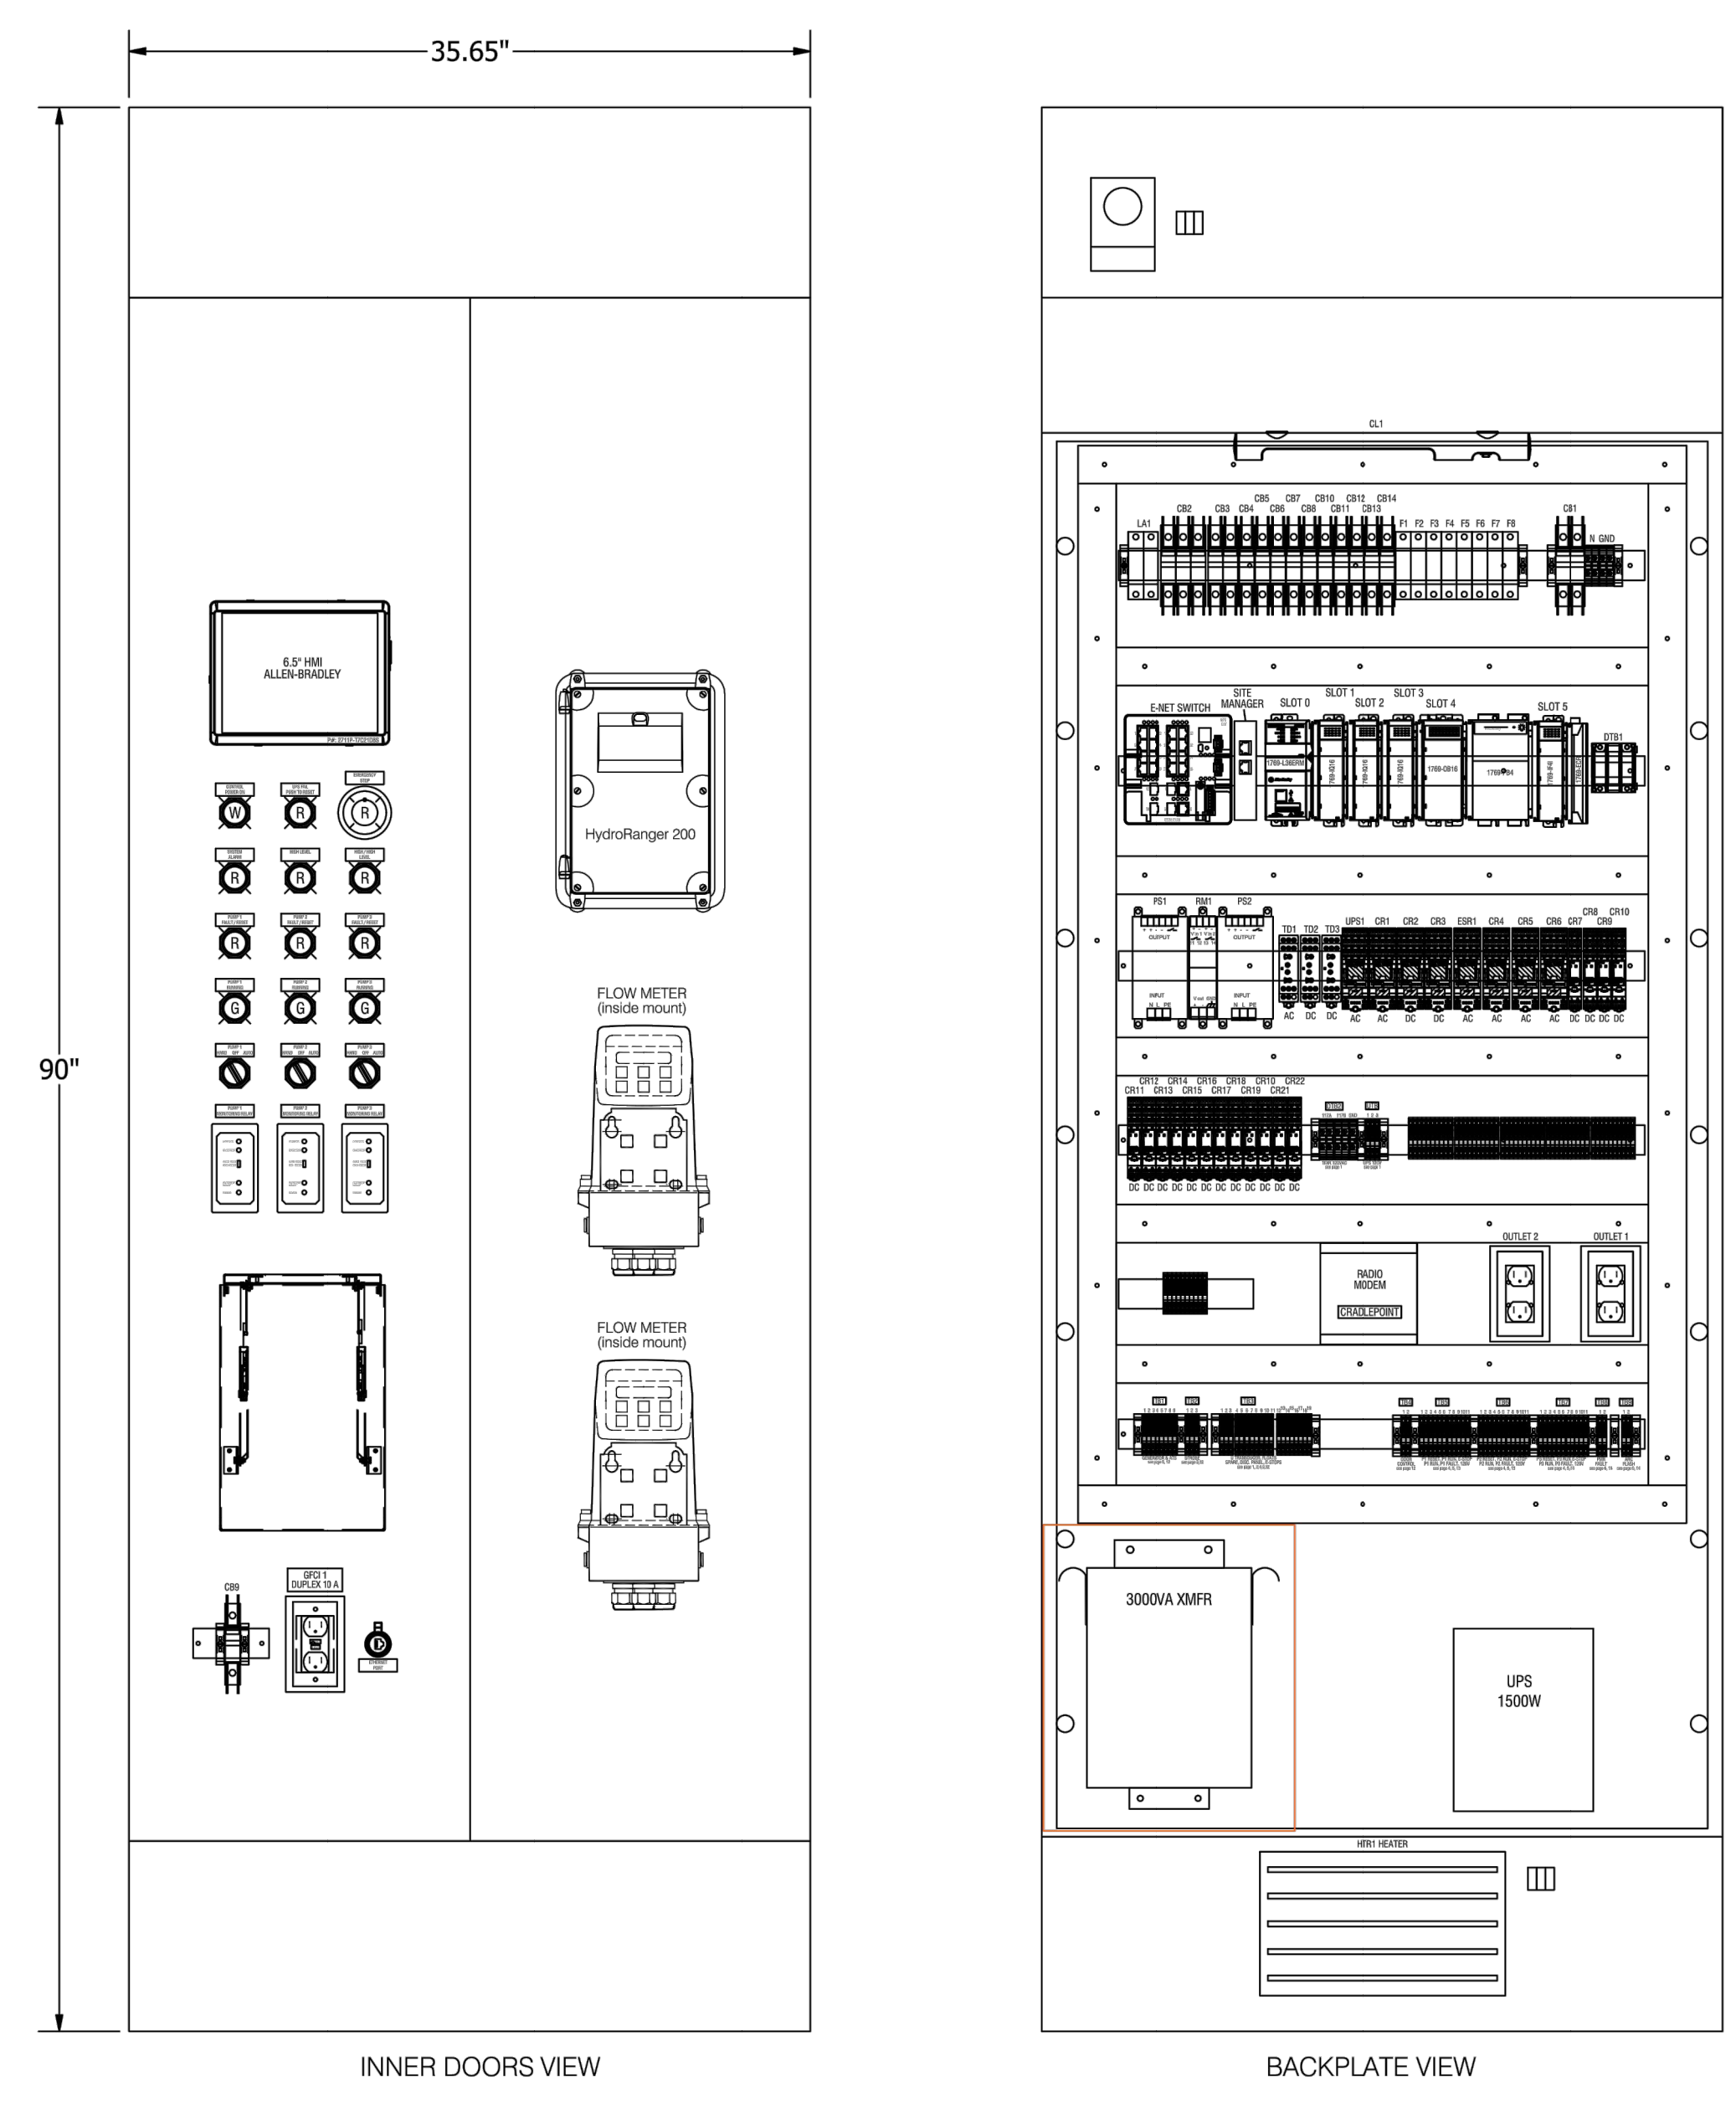


1 JUNCTION BOX
12 UL (NEMA) TYPE 4X

NOTES:
1. PRELIMINARY DRAWINGS AND NOTES PROVIDED FOR ESTIMATING PURPOSES ONLY. NOT FOR CONSTRUCTION.
2. SEE SWITCHBOARD SUBMITTAL FROM EATON FOR INSTALLATION DIMENSIONS.

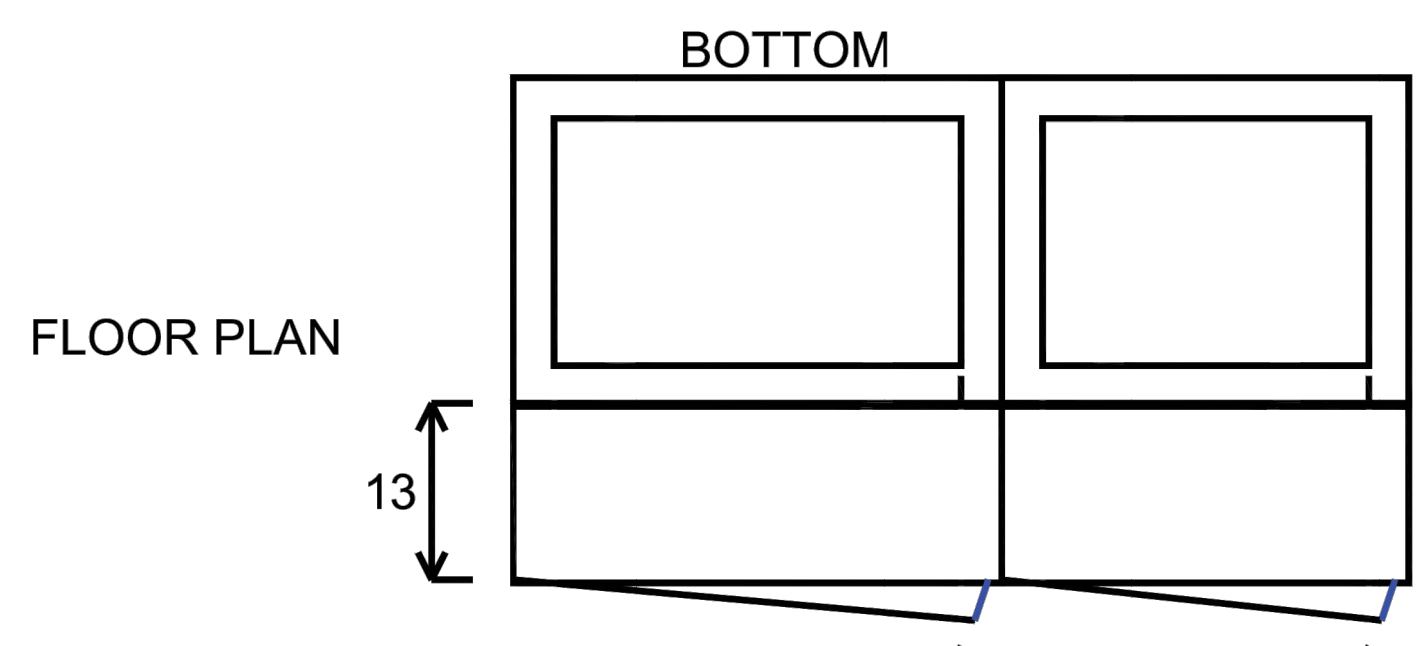

1 MCC-RTU SECTION
12 UL (NEMA) 3R RATED

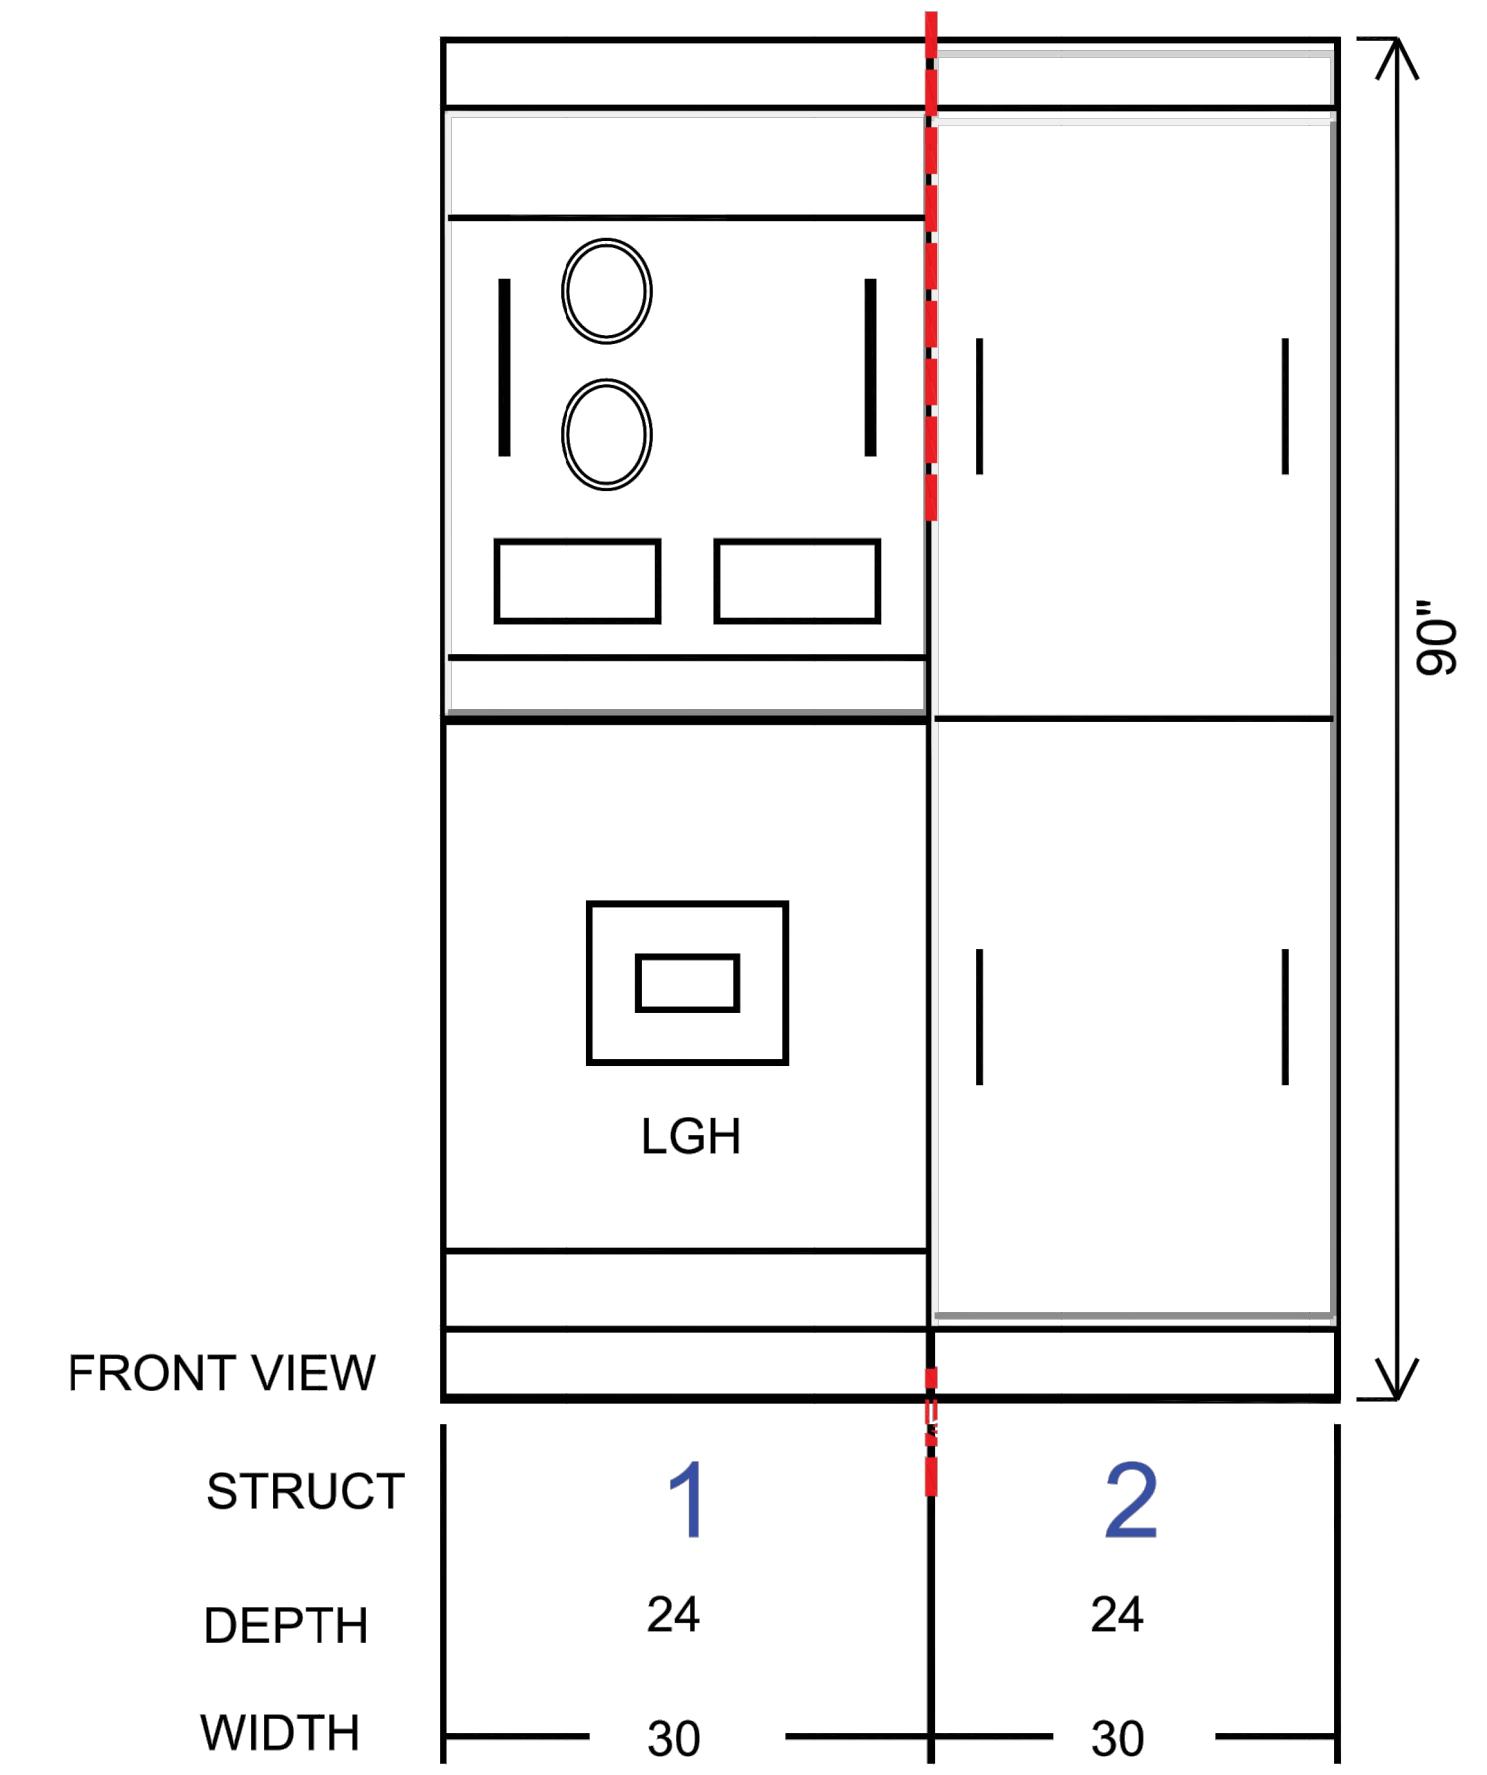

2 SERVICE DISCONNECT
12

48 HOURS BEFORE EXCAVATION
811
CALL UNDERGROUND SERVICE ALERT

ROMTEC UTILITIES
18240 NORTH BANK ROAD
ROSEBURG, OREGON
(541) 496-9678



| NO. | DATE | INI. | DESCRIPTION | APPVD |
|-----|-----------|------|----------------------------------|---------|
| 1 | 2/11/2022 | KB | PER COMMENTS THRU 3-15-22 | 3-16-22 |
| 2 | 4/6/2022 | KB | 72HP, 3600 RPM PUMPS | 4-7-22 |
| 3 | 4/22/2022 | KB | PRODUCTION LAUNCH PREP | 4-22-22 |
| 4 | 6/1/2022 | KB | MINOR CORRECTIONS/CLARIFICATIONS | 6-1-22 |
| 5 | 7/27/2022 | KB | EDIT TITLE BLOCK / SIGNATURES | 7-27-22 |

| REFERENCES |
|---|
| EMWD SMALL SEWAGE LIFT STATION GUIDELINES, STANDARD DRAWINGS, AND SPECIFICATIONS. JUNE 21, 2021 |

Reviewed By: _____ Date: _____
Staff Engineer
Recommended for Approval By: _____ Date: _____
Administrative Engineer
Approved By: _____ Date: _____
City Engineer / Director of Public Works

| | DESIGNED | DATE |
|-----------|----------|---------|
| JOB | JB | 3-1-22 |
| | DRAWN | DATE |
| JOB | JB | 3-16-22 |
| TRACED | | |
| CHECKED | | |
| SUBMITTED | | |

CITY OF BEAUMONT PUBLIC WORKS
RIVERSIDE COUNTY, CALIFORNIA
FAIRWAY CANYON - PHASE 4
SEWAGE LIFT STATION - TRACT 31462
SERVICE DISCONNECT & JUNCTION BOX

I.D.
S.A.
W.O.
C.O.
COORD.
SHT. 16 OF 19
FILE NO. **3442**
E-6

CITY OF BEAUMONT, PUBLIC WORKS DEPARTMENT
ENGINEERING DIVISION
SCALE: AS NOTED
0 1"