



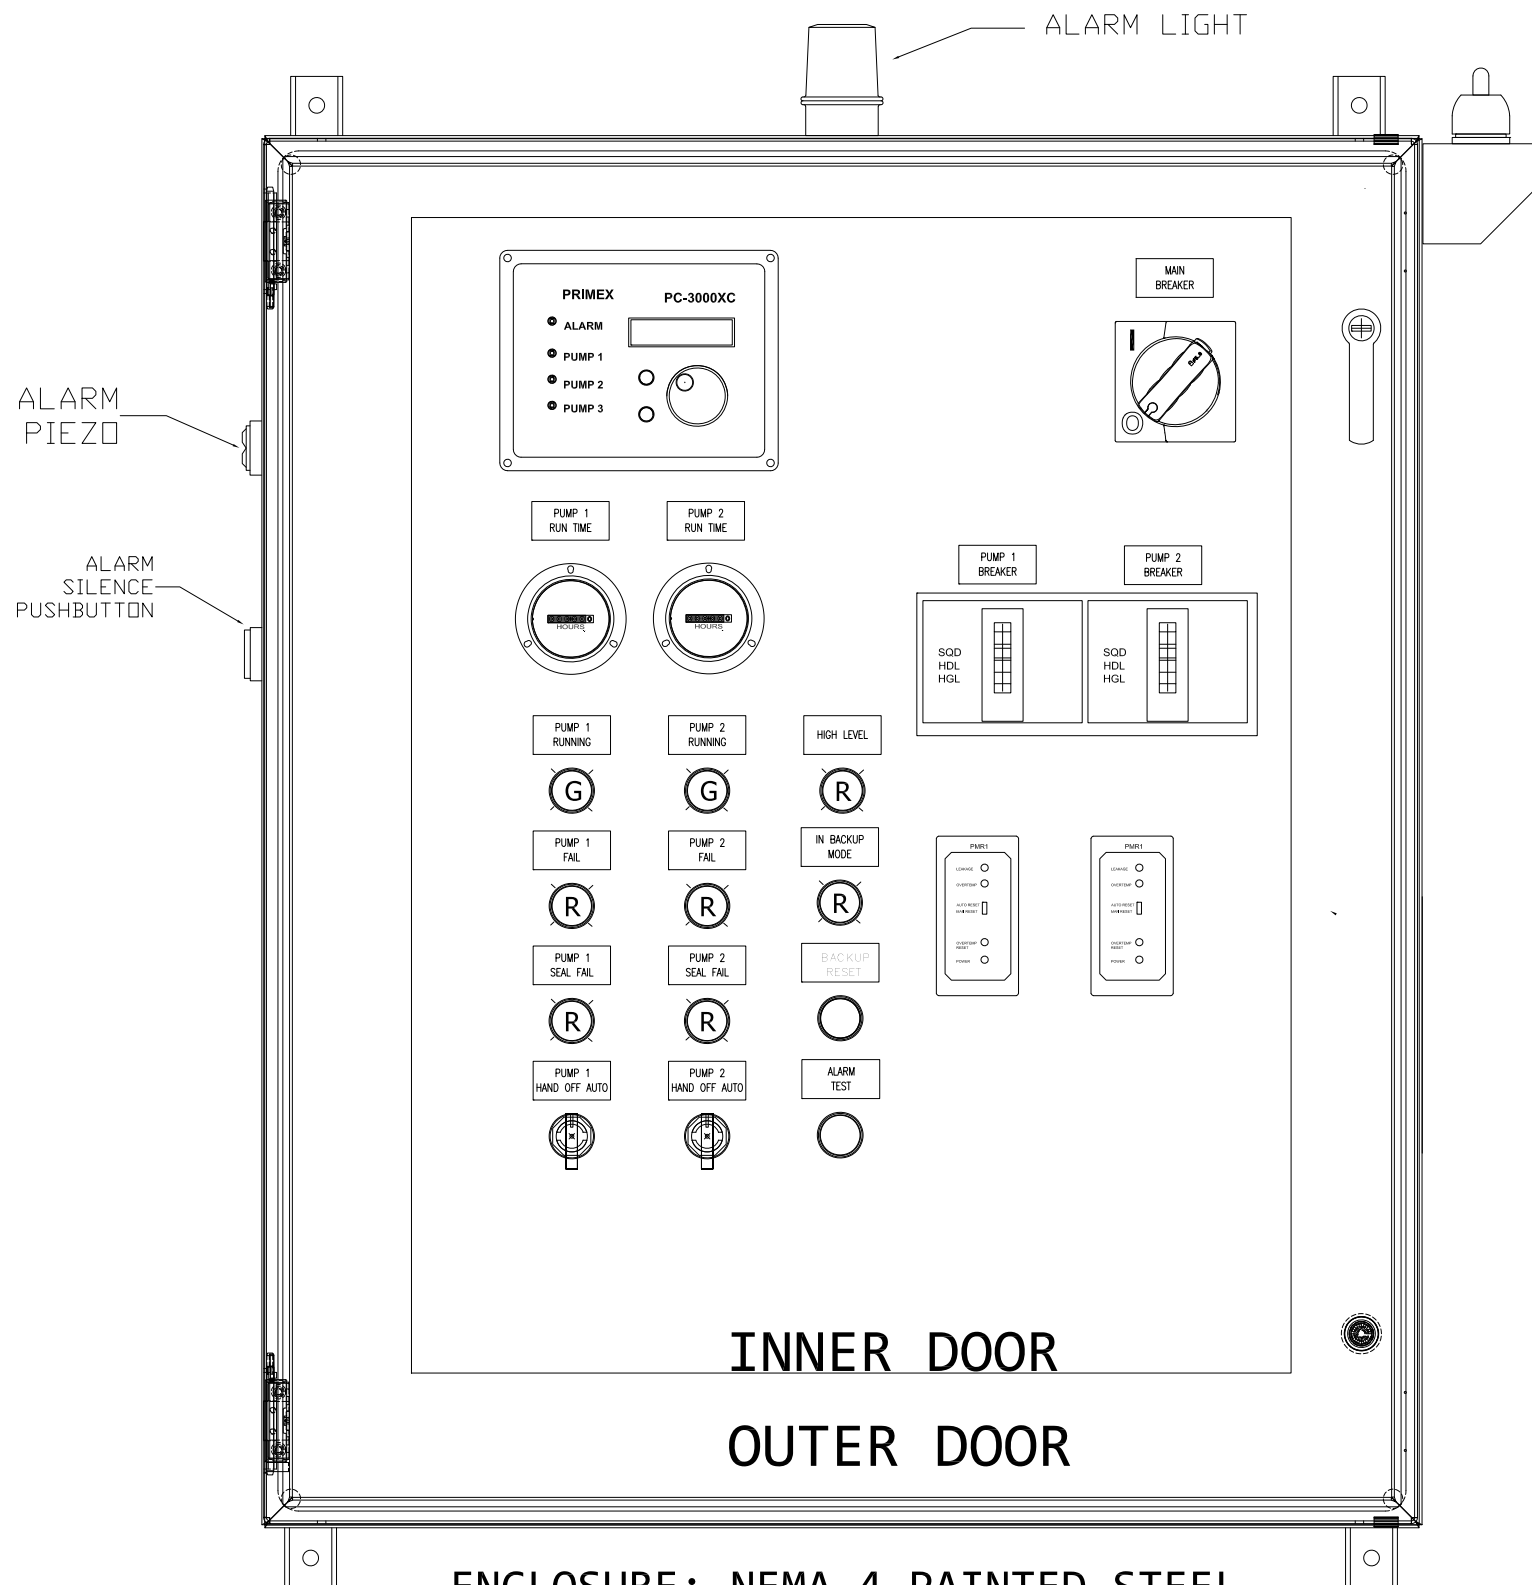

ENCLOSURE: NEMA 4, PAINTED STEEL
DIMENSIONS: 36"H x 30"W x 12"D

THE ENCLOSURE SHOWN REPRESENTS THE INTENT OF THE DESIGN. OFTEN THE ENCLOSURE SIZE AND LAYOUT MUST CHANGE TO ACCOMMODATE THE REQUIRED COMPONENTS AND FINAL DESIGN. PLEASE CONTACT ROMTEC UTILITIES TO OBTAIN ACTUAL AS-BUILT DRAWINGS BEFORE INSTALLATION.

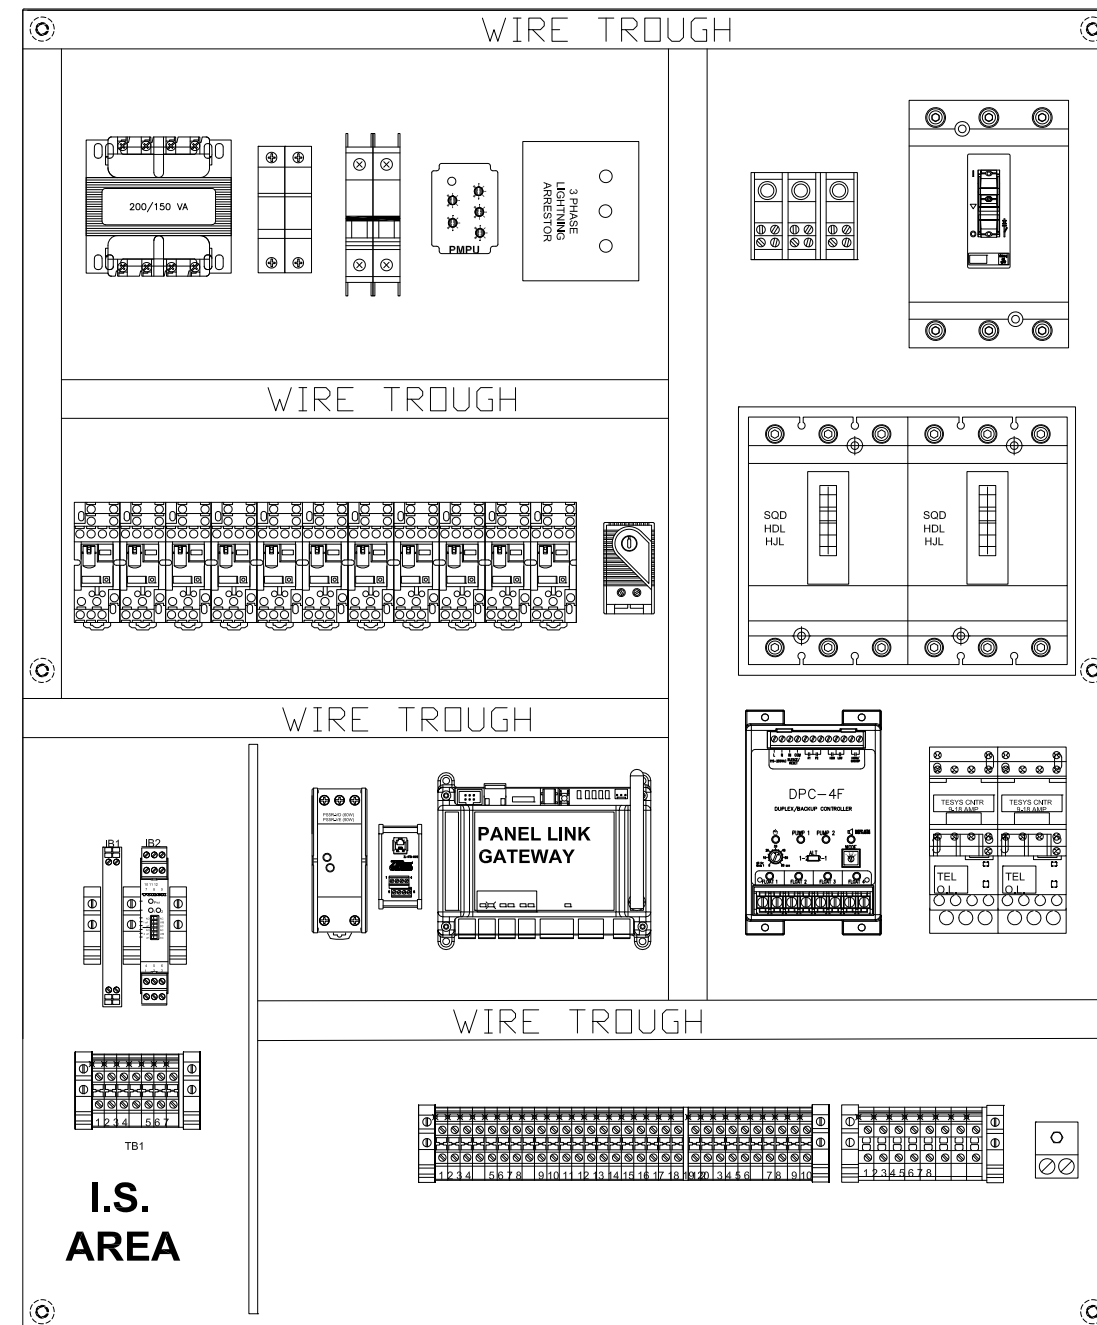

KENDALL ROAD PH1
TYNGBOROUGH, MA
CONTROL PANEL ENCLOSURE LAYOUT
DUPLEX LIFT STATION

©2022 ROMTEC UTILITIES INC. ALL RIGHTS RESERVED. THESE PLANS AND DRAWINGS MAY NOT BE REPRODUCED, ADAPTED, OR FURTHER DISTRIBUTED, AND NO COMPONENTS MAY BE CONSTRUCTED FROM THESE PLANS, WITHOUT WRITTEN PERMISSION OF ROMTEC UTILITIES, INC.

PROJECT #: E0106010
DSN:
DRN:
CKD:
DATE: 9/15/25

REVISION HISTORY

DESCRIPTION

REV

DATE

BY