


FOR DESIGN REVIEW

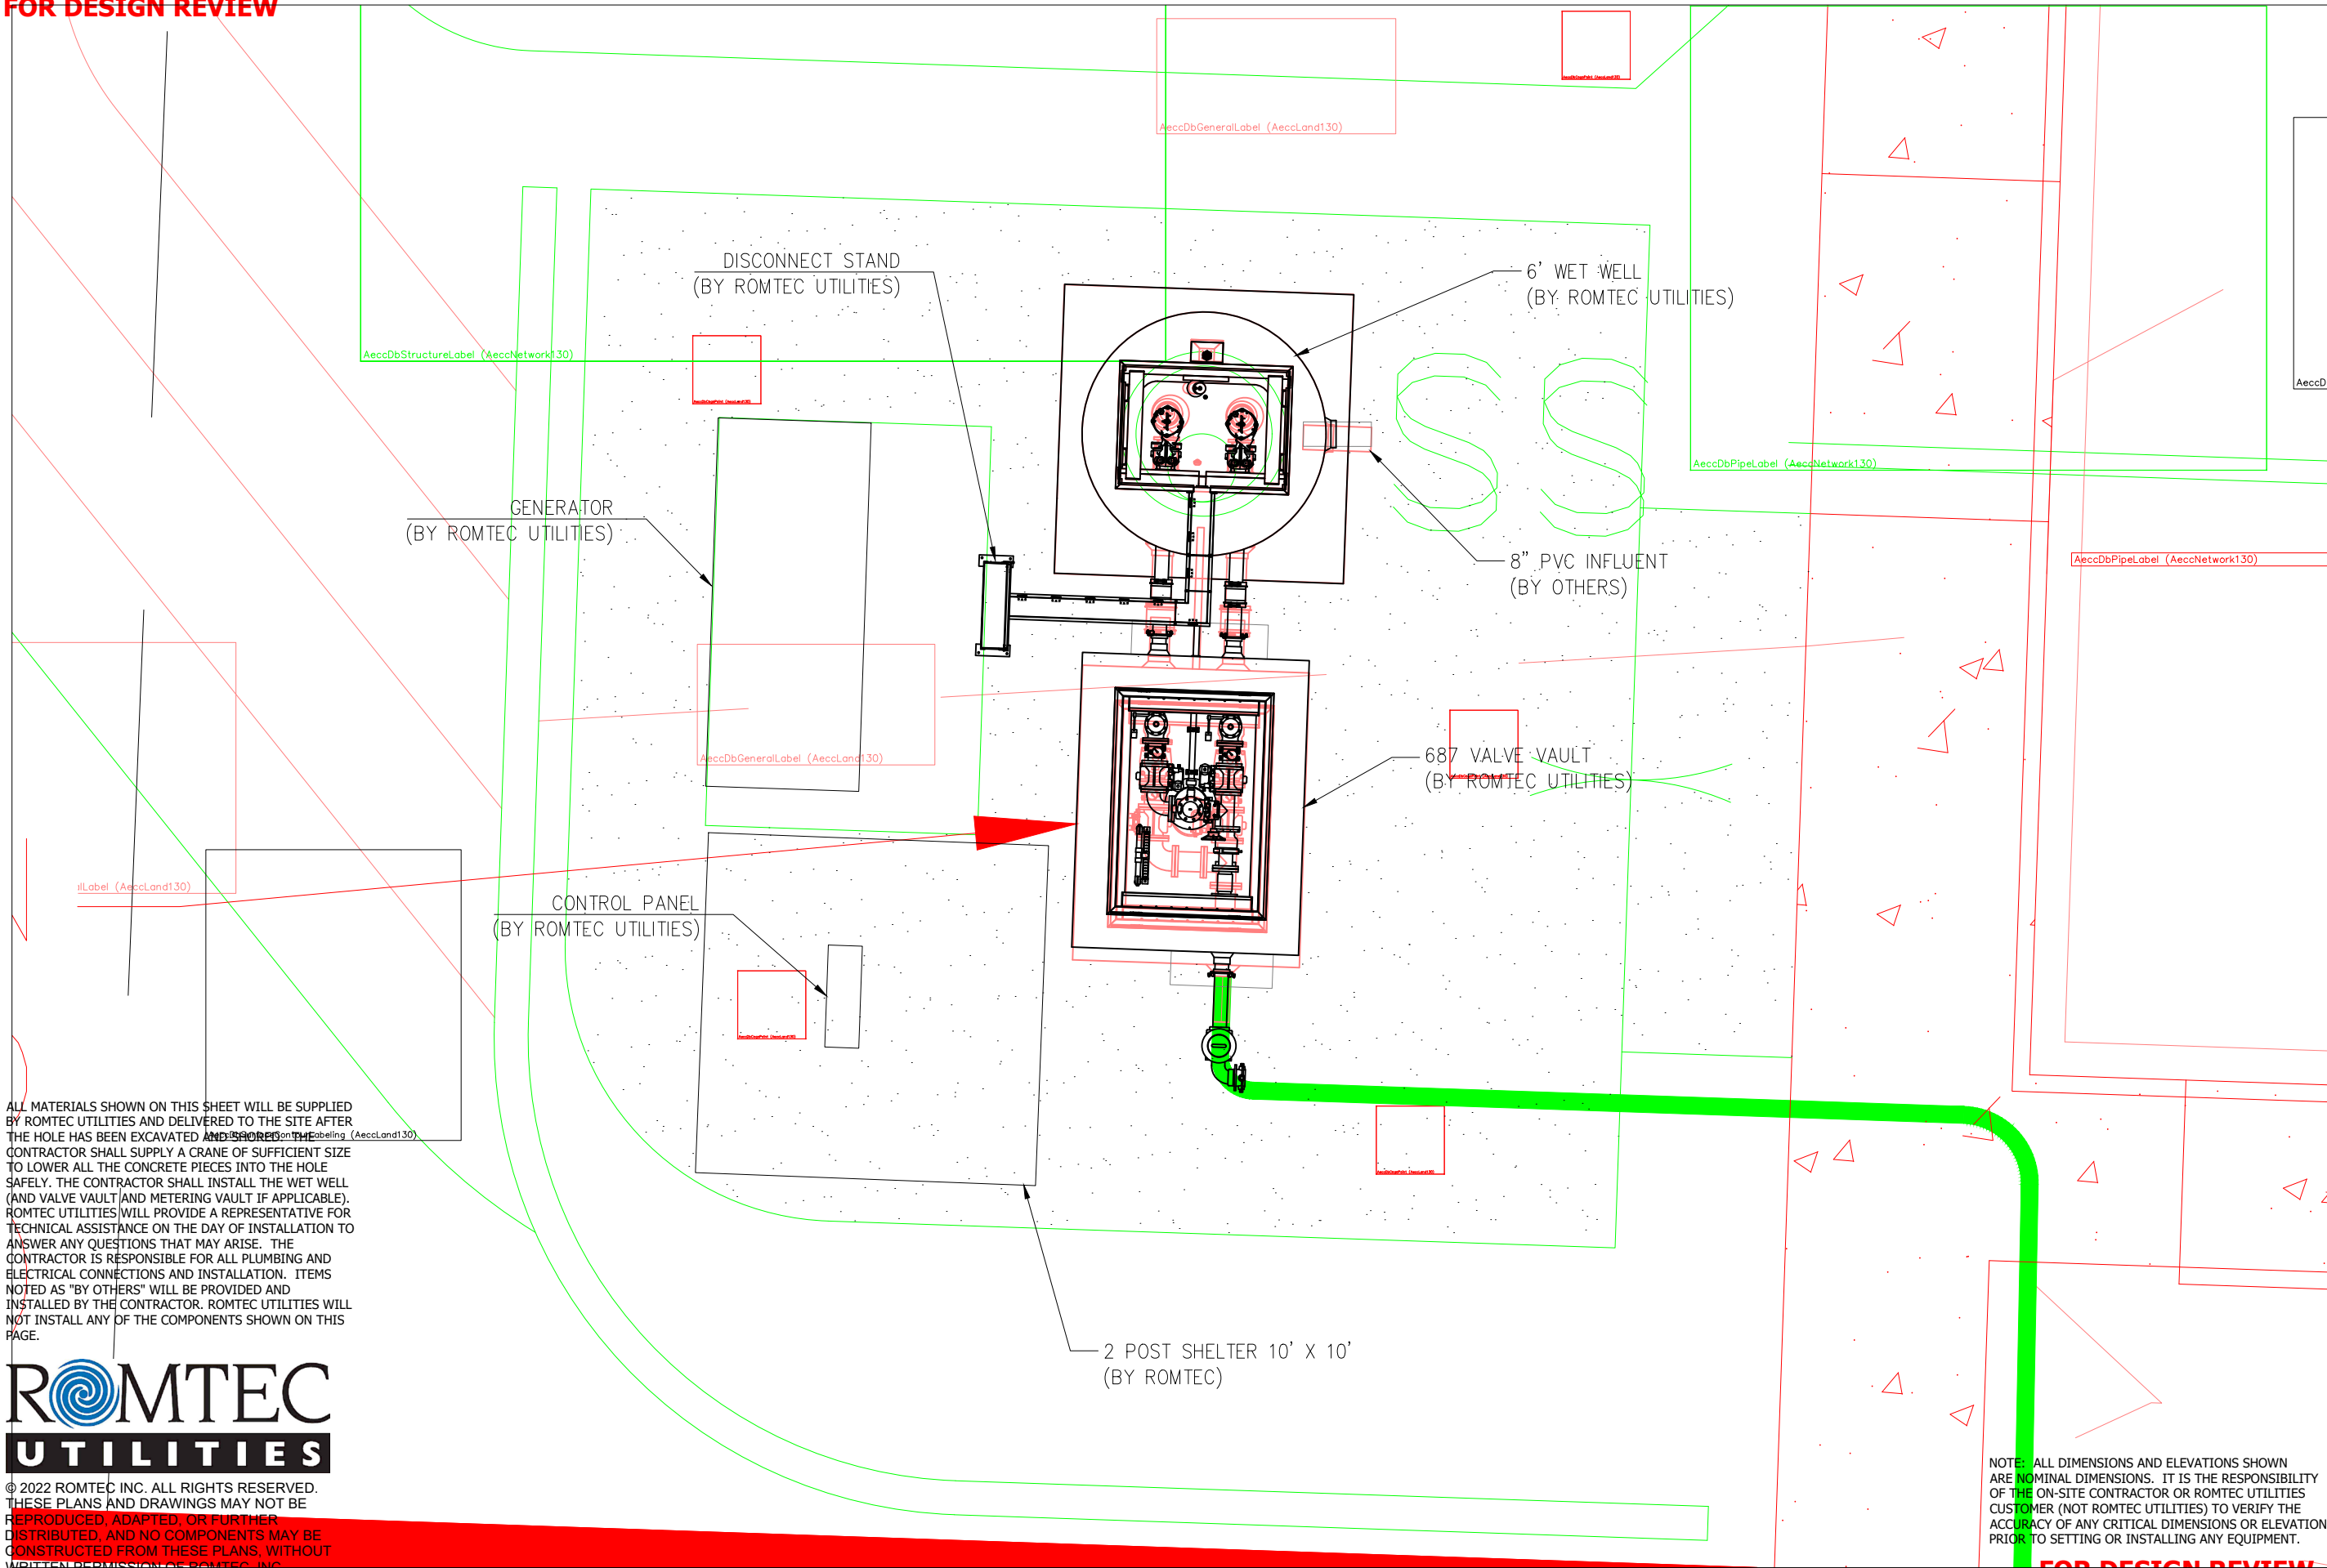

ROMTEC UTILITIES

© 2022 ROMTEC INC. ALL RIGHTS RESERVED. THESE PLANS AND DRAWINGS MAY NOT BE REPRODUCED, ADAPTED, OR FURTHER DISTRIBUTED, AND NO COMPONENTS MAY BE CONSTRUCTED FROM THESE PLANS, WITHOUT WRITTEN PERMISSION OF ROMTEC, INC.

FOR DESIGN REVIEW

BRIDGE VIEW
WA
WASTEWATER LIFT STATION
LAYOUT

SHEET
C-01

ROMTEC UTILITIES
18240 NORTH BANK ROAD
ROSEBURG, OREGON 97470
PHONE: (541) 496-9678
WWW.ROMTECUTILITIES.COM

VERIFY SCALE
1" = 10'-0"
0 1" 2" 3" 4" 5" 6" 7" 8" 9" 10'

DSN: RD
IDN: RD
CKD:

DATE: 7/13/22

0 7/14/22
REV DATE
INITIAL DESIGN
DESCRIPTION
REVISION HISTORY

RD
BY