


FOR DESIGN REVIEW

OVERALL SITE LAYOUT MUST BE VERIFIED

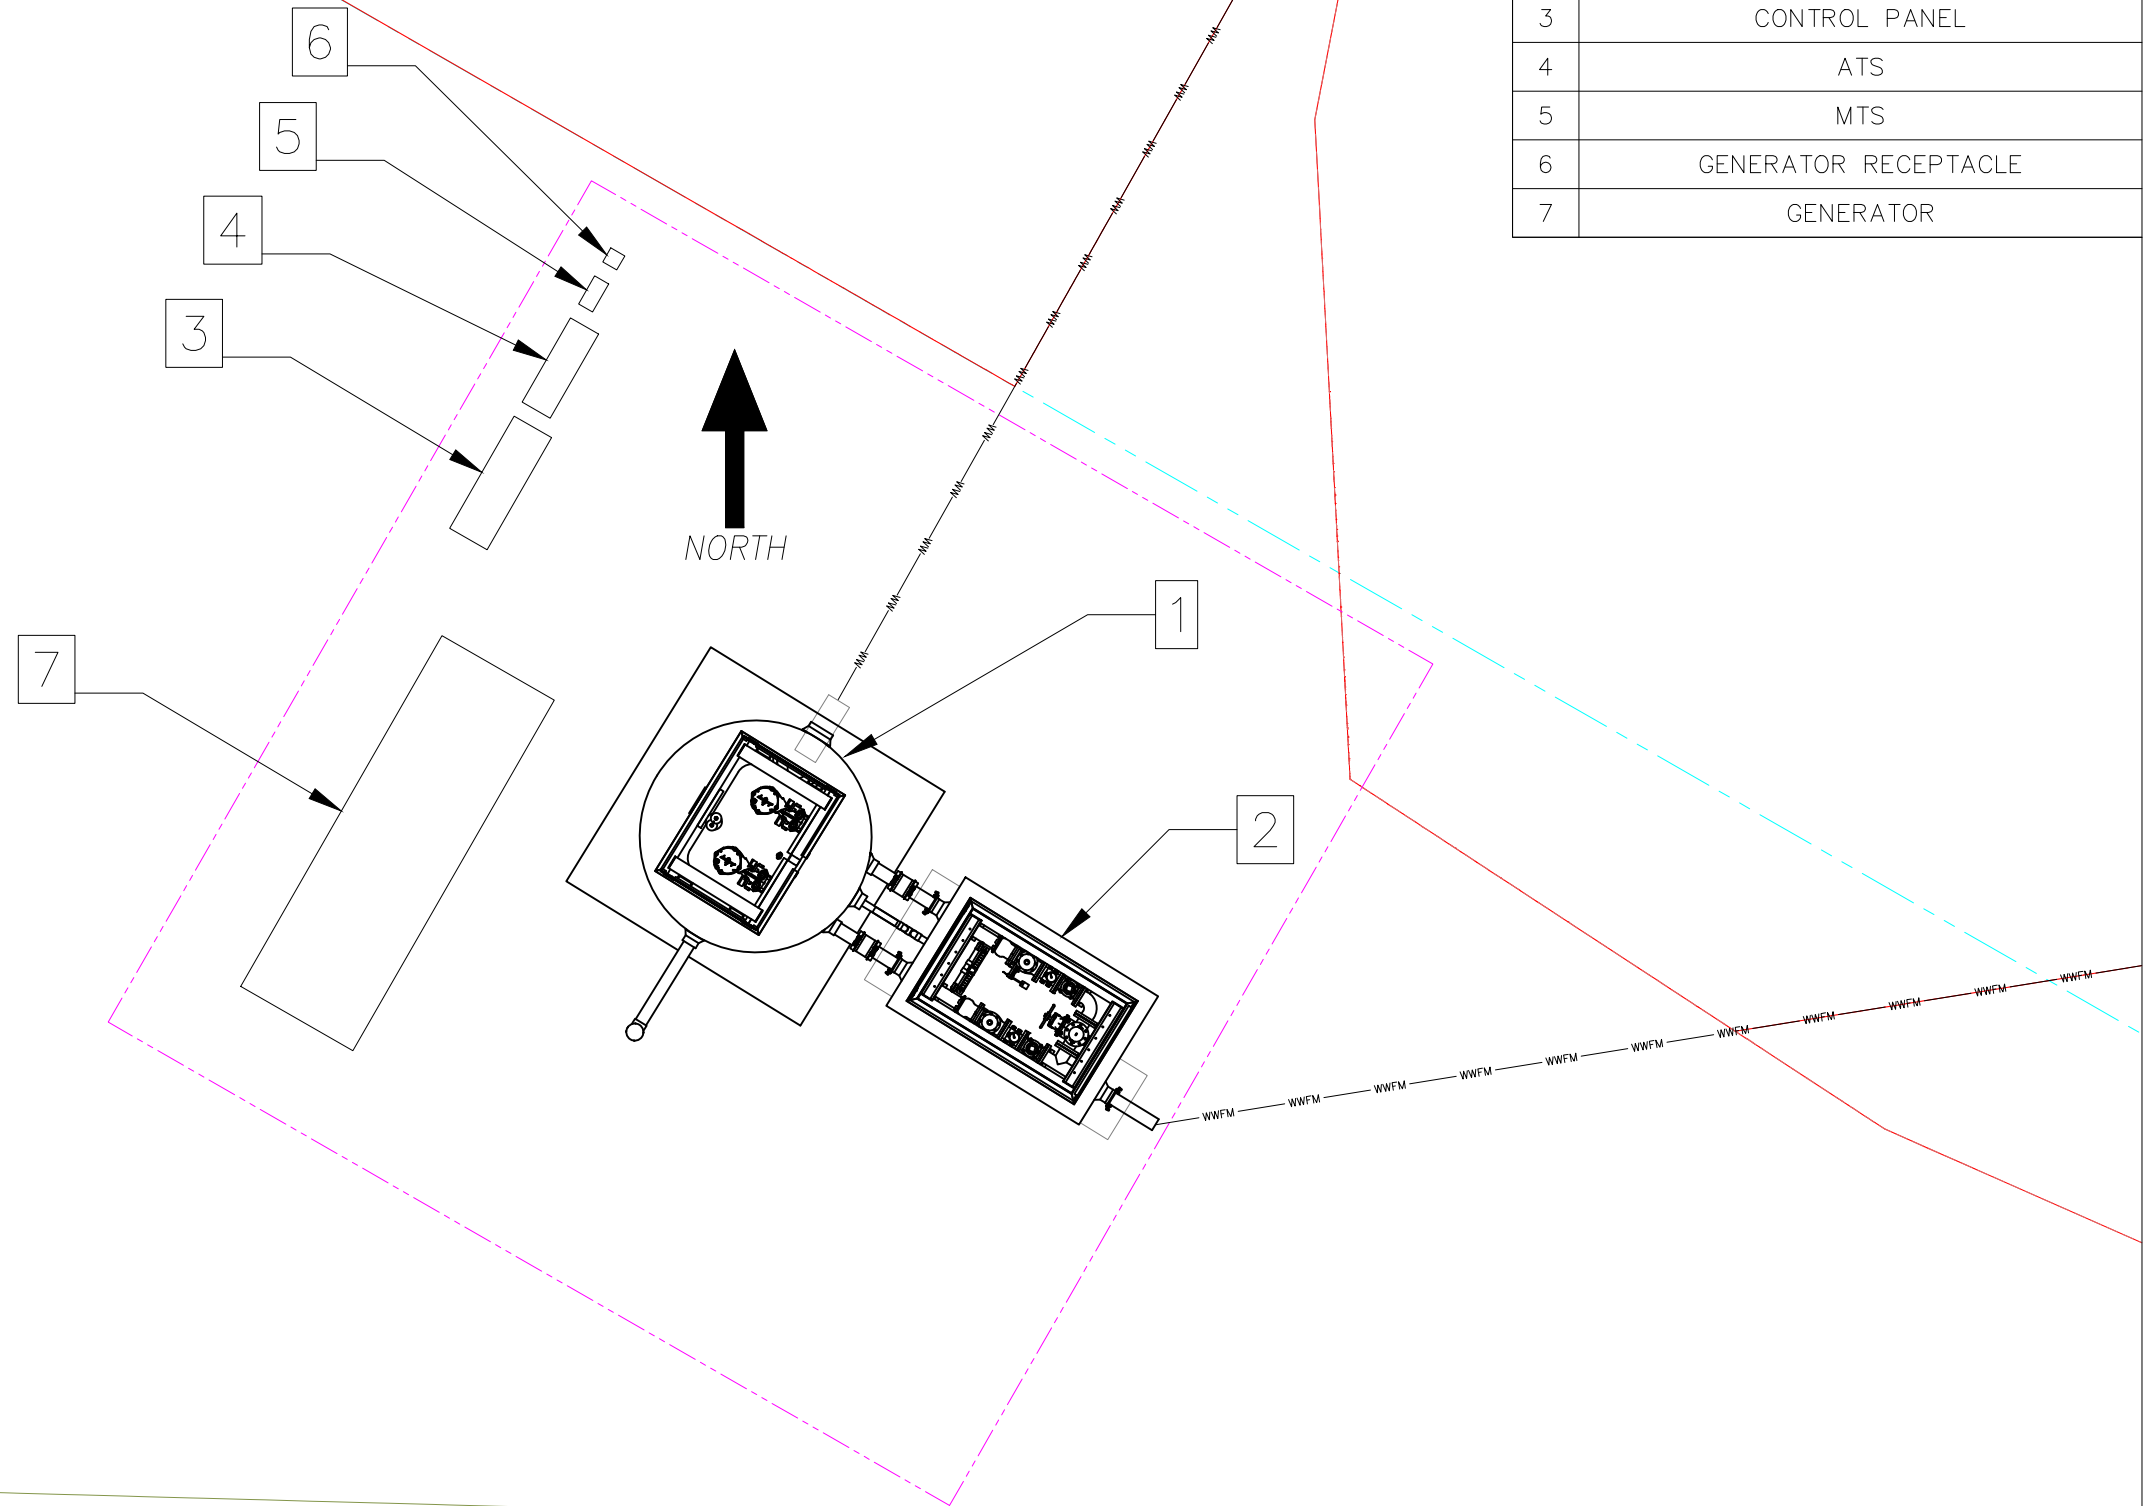

ROMTEC UTILITIES EQUIPMENT	
1	6FT WET WELL ASSEMBLY
2	VALVE VAULT ASSEMBLY
3	CONTROL PANEL
4	ATS
5	MTS
6	GENERATOR RECEPTACLE
7	GENERATOR

ALL MATERIALS SHOWN ON THIS SHEET WILL BE SUPPLIED BY ROMTEC UTILITIES AND DELIVERED TO THE SITE AFTER THE HOLE HAS BEEN EXCAVATED AND SHORED. THE CONTRACTOR SHALL SUPPLY A CRANE OF SUFFICIENT SIZE TO LOWER ALL THE CONCRETE PIECES INTO THE HOLE SAFELY. THE CONTRACTOR SHALL INSTALL THE WET WELL (AND VALVE VAULT AND METERING VAULT IF APPLICABLE). ROMTEC UTILITIES WILL PROVIDE A REPRESENTATIVE FOR TECHNICAL ASSISTANCE ON THE DAY OF INSTALLATION TO ANSWER ANY QUESTIONS THAT MAY ARISE. THE CONTRACTOR IS RESPONSIBLE FOR ALL PLUMBING AND ELECTRICAL CONNECTIONS AND INSTALLATION. ITEMS NOTED AS "BY OTHERS" WILL BE PROVIDED AND INSTALLED BY THE CONTRACTOR. ROMTEC UTILITIES WILL NOT INSTALL ANY OF THE COMPONENTS SHOWN ON THIS PAGE.



© 2022 ROMTEC INC. ALL RIGHTS RESERVED.
THESE PLANS AND DRAWINGS MAY NOT BE
REPRODUCED, ADAPTED, OR FURTHER
DISTRIBUTED, AND NO COMPONENTS MAY BE
CONSTRUCTED FROM THESE PLANS, WITHOUT
WRITTEN PERMISSION OF ROMTEC, INC.

NOTE: ALL DIMENSIONS AND ELEVATIONS SHOWN ARE NOMINAL DIMENSIONS. IT IS THE RESPONSIBILITY OF THE ON-SITE CONTRACTOR OR ROMTEC UTILITIES CUSTOMER (NOT ROMTEC UTILITIES) TO VERIFY THE ACCURACY OF ANY CRITICAL DIMENSIONS OR ELEVATIONS PRIOR TO SETTING OR INSTALLING ANY EQUIPMENT.

FOR DESIGN REVIEW

VERIFY SCALE

DRAWING HAS BEEN
FORMATTED FOR
34 x 22 SHEET.
ONE EQUALS ONE INCH

0 1"

IF NOT ONE INCH ON
THIS SHEET, ADJUST
SCALE ACCORDINGLY

DSN: RD
DRN: RD
CKD:
DATE: 5/9/25

ROMTEC
UTILITIES
18240 NORTH BANK ROAD
ROSEBURG, OREGON 97470
PHONE: (541) 496-9678
WWW.ROMTECUTILITIES.COM

CLEVELAND STREET

COTTAGE GROVE, OR

WASTEWATER PUMP STATION

LAYOUT

SHEET
C-01