


Wet Well For Waste or Storm Water Application Limited Space Plan With No Valve Vault

THIS DRAWING IS A SAMPLE
AND IS FOR REFERENCE ONLY.

CONCRETE
 PAVEMENT
 FIELD WIRING
 BY OTHERS

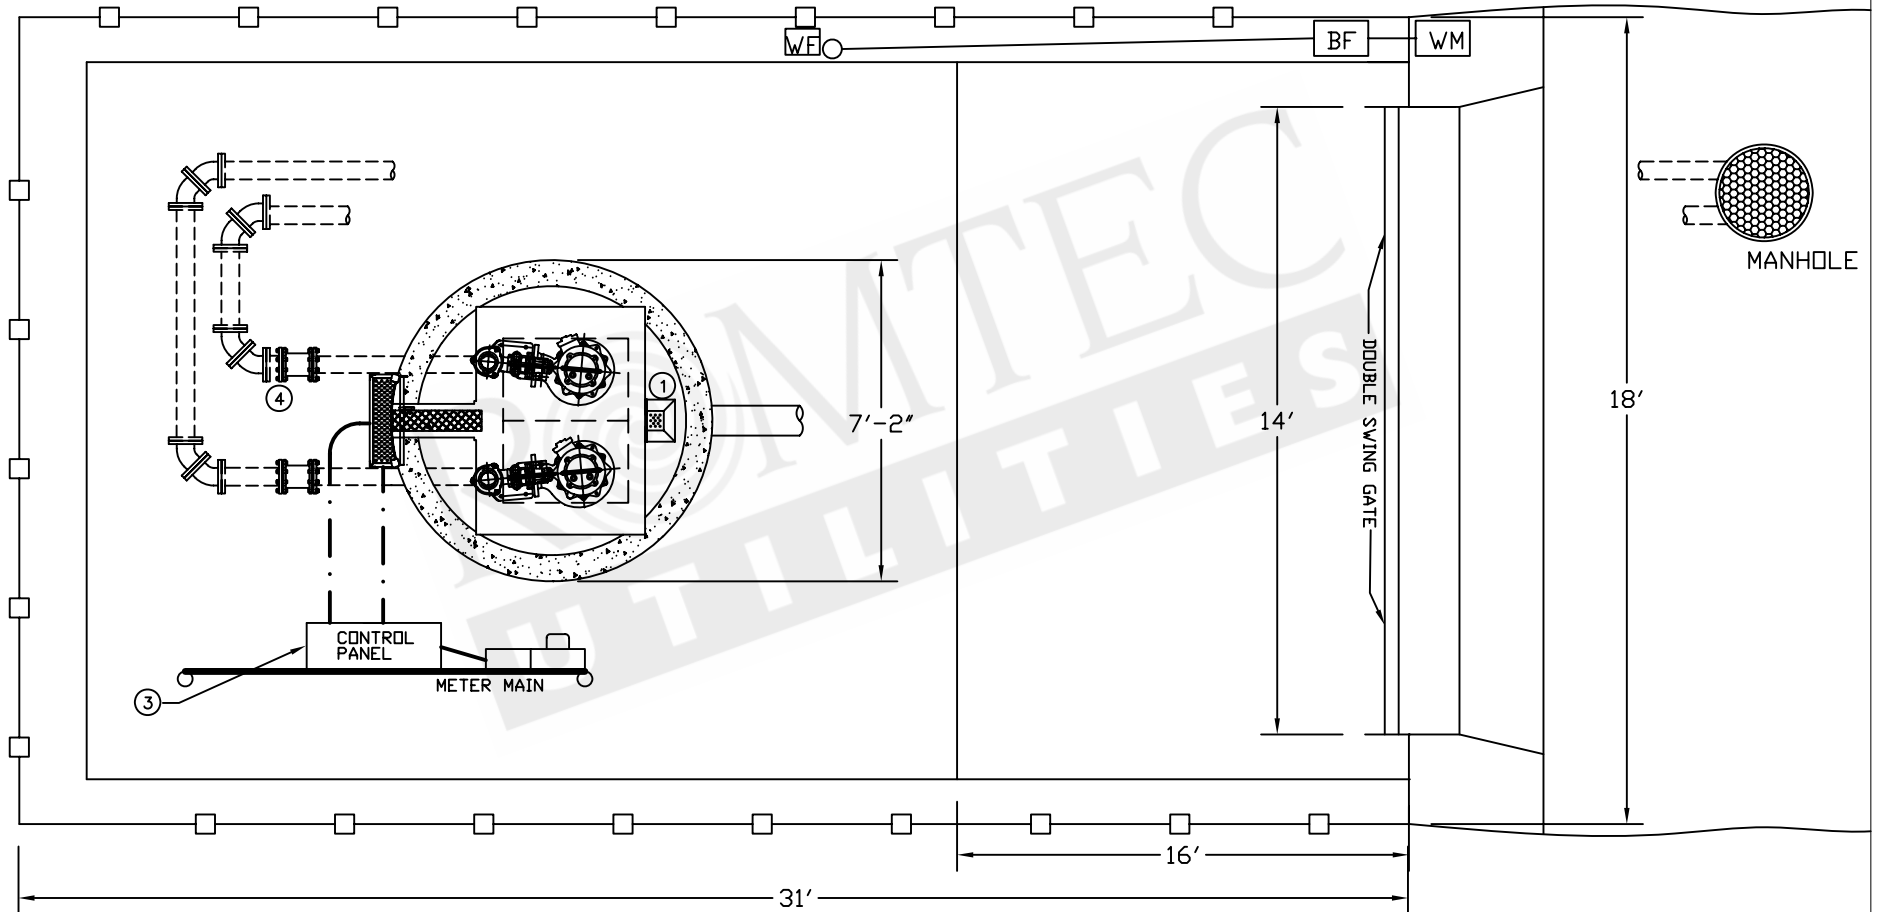

- 1- WET WELL AND COMPONENTS SUPPLIED BY ROMTEC UTILITIES.
- 2- VALVE VAULT AND COMPONENTS (NOT APPLICABLE)
- 3- LIFT STATION CONTROL PANEL AND COMPONENTS SUPPLIED BY ROMTEC UTILITIES.
- 4- STAINLESS STEEL TO DI PIPE COUPLERS SUPPLIED BY ROMTEC UTILITIES,
- 5- GENERATOR AND COMPONENTS SUPPLIED (NOT APPLICABLE).

-ALL OTHER ITEMS SUPPLIED BY CONTRACTOR.-