


Large Site With Building, And Indoor Generator

THIS DRAWING IS A SAMPLE AND
IS FOR REFERENCE ONLY.

— FIELD WIRING
BY OTHERS

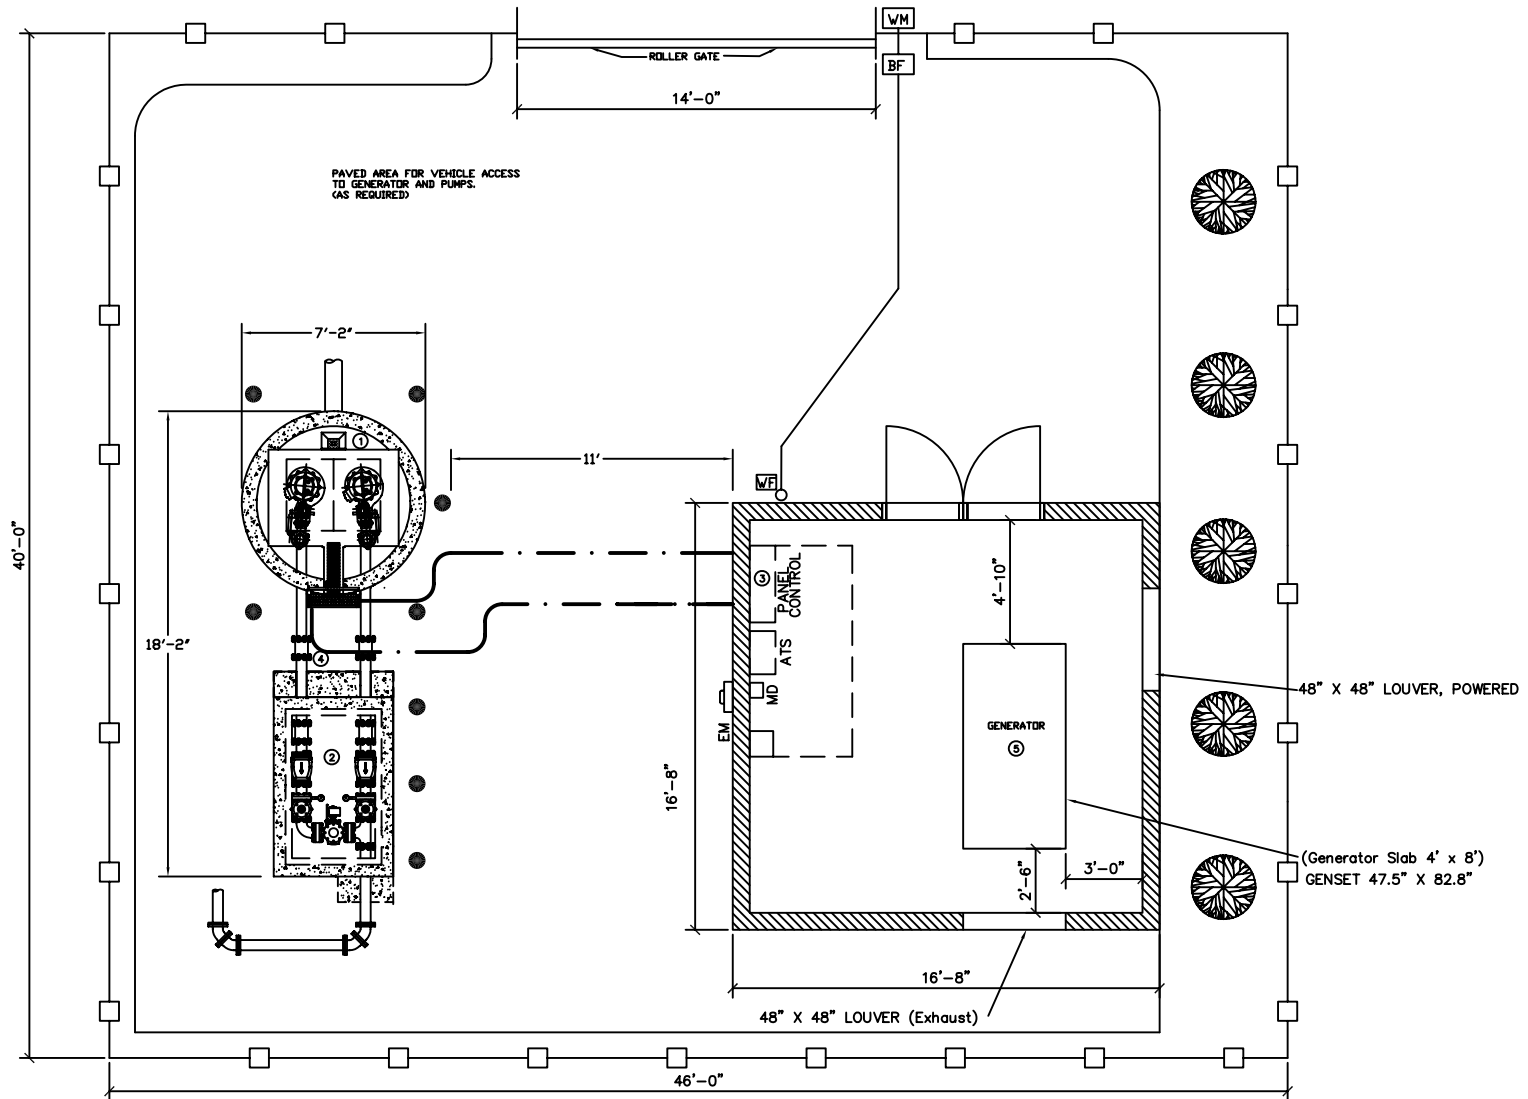

- 1- WET WELL AND COMPONENTS SUPPLIED BY ROMTEC UTILITIES.
 - 2- VALVE VAULT AND COMPONENTS SUPPLIED BY ROMTEC UTILITIES
 - 3- LIFT STATION CONTROL PANEL AND COMPONENTS SUPPLIED BY ROMTEC UTILITIES.
 - 4- STAINLESS STEEL TO DI PIPE COUPLERS SUPPLIED BY ROMTEC UTILITIES,
 - 5- GENERATOR AND COMPONENTS SUPPLIED BY ROMTEC UTILITIES,
- ALL OTHER ITEMS SUPPLIED BY CONTRACTOR.-