

© 2014 ROMTEC INC. ALL RIGHTS RESERVED. THESE PLANS AND DRAWINGS MAY NOT BE REPRODUCED, ADAPTED, OR FURTHER DISTRIBUTED, AND NO COMPONENTS MAY BE CONSTRUCTED FROM THESE PLANS, WITHOUT WRITTEN PERMISSION OF ROMTEC, INC.


VERIFY SCALE BAR IS ONE INCH ON ORIGINAL DRAWING  
 1" = 1' IF NOT ONE INCH ON THIS SHEET ADJUST SIZES PROPORTIONALLY

|                |     |             |      |        |
|----------------|-----|-------------|------|--------|
| DSN - AD       | REV | DESCRIPTION | DATE | APPROV |
| DRN - AD       | 1   |             |      |        |
| CKD - AD       |     |             |      |        |
| DATE - 8-22-14 |     |             |      |        |


**ROMTEC UTILITIES**  
 18240 NORTH BANK ROAD  
 ROSEBURG, OREGON 97470  
 (541) 496-9678  
 FAX (541) 496-0804

SEAL ROCK WATER DISTRICT  
**SEAL ROCK BOOSTER STATION**  
**BUILDING LAYOUT PLAN VIEW**

SHEET  
**1 OF**  
 JOB NUMBER  
**RMTC  
 0000**

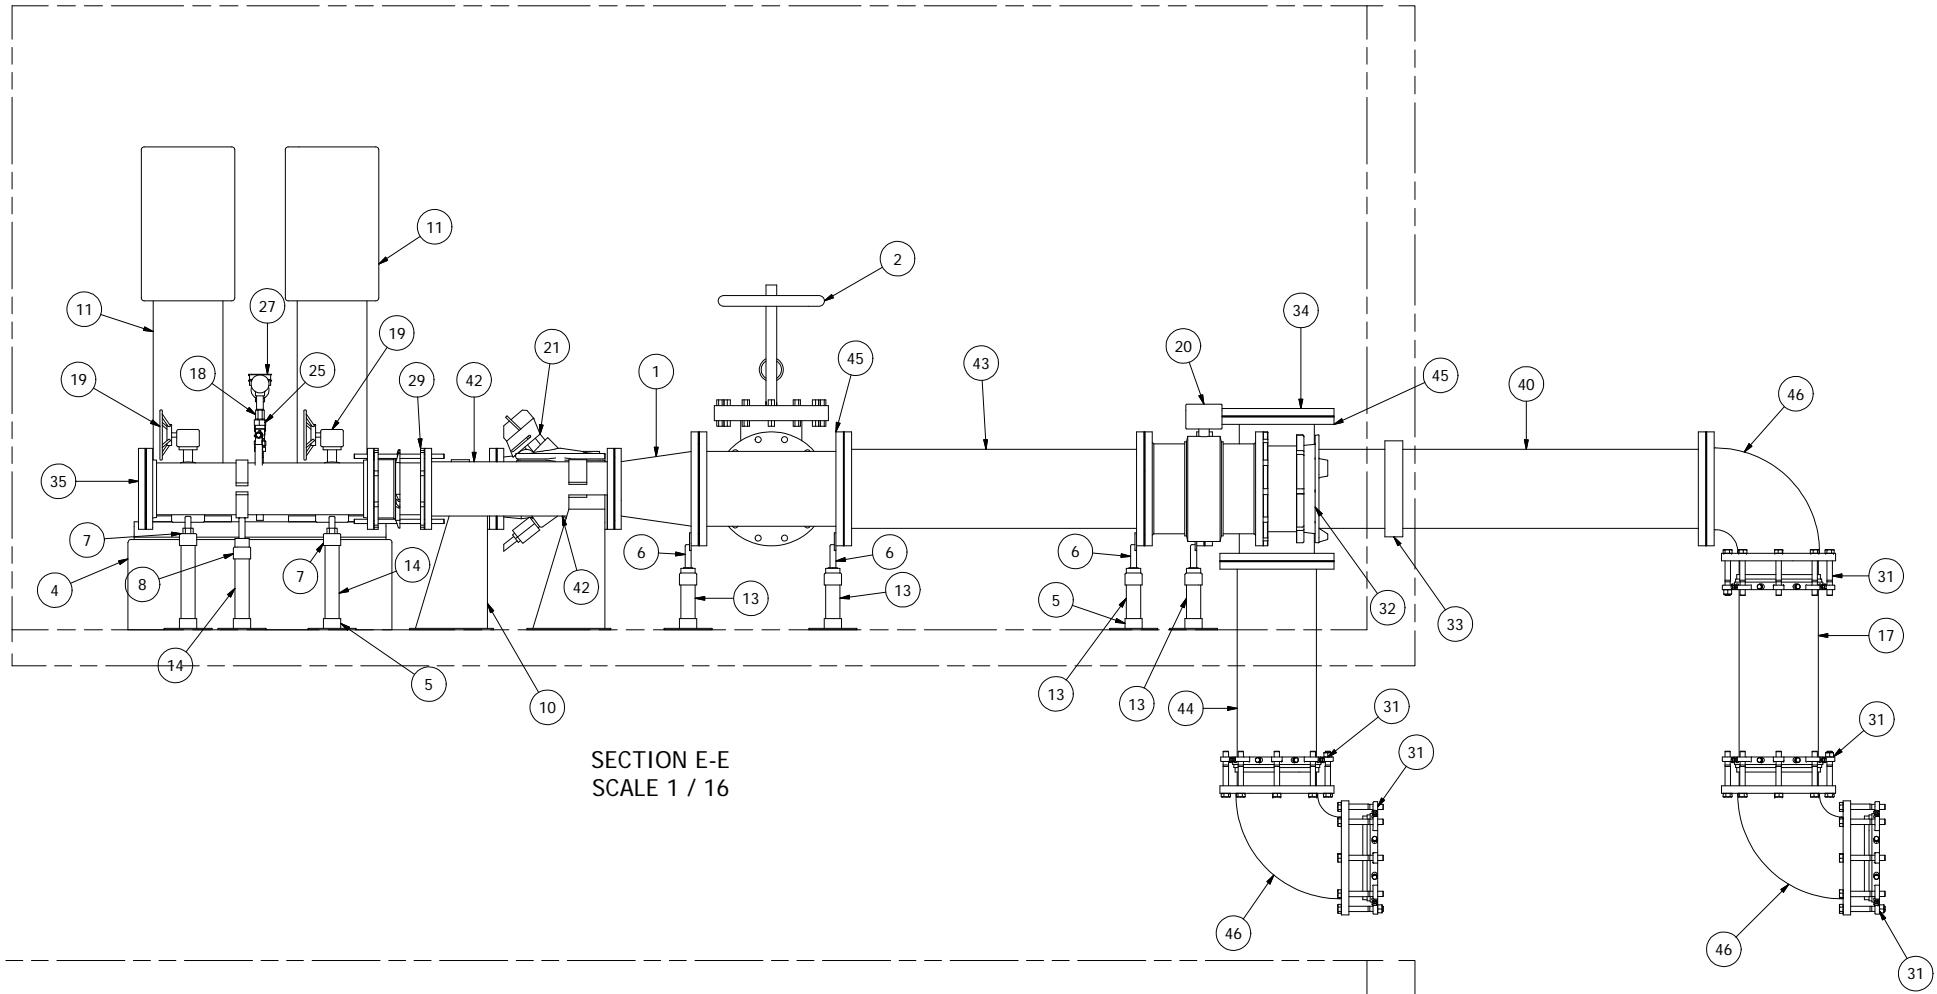

SECTION E-E  
SCALE 1 / 16

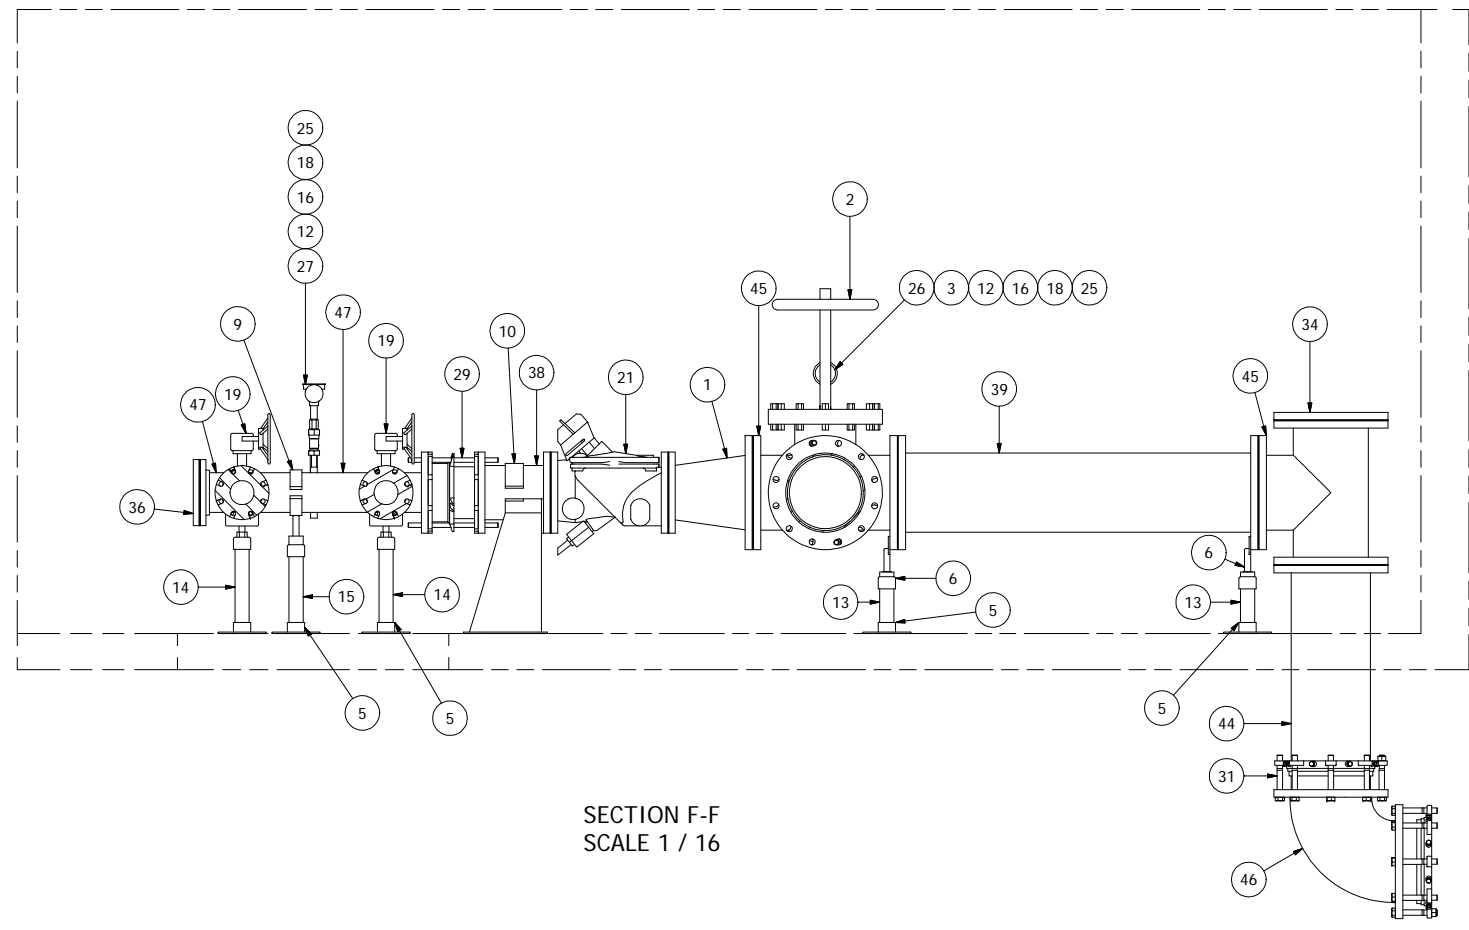

SECTION F-F  
SCALE 1 / 16

VERIFY SCALE  
BAR IS ONE INCH ON  
ORIGINAL DRAWING

1"  
0

IF NOT ONE INCH ON  
THIS SHEET, ADJUST  
SPACES PROPORTIONALLY

DSN - AD  
DRN - AD  
CKD - AD  
DATE - 8-22-14

**ROMTEC**  
**UTILITIES**


18240 NORTH BANK ROAD  
ROSEBURG, OREGON 97470  
(541) 496-9678  
FAX (541) 496-0804

SEAL ROCK WATER DISTRICT

**SEAL ROCK BOOSTER STATION**  
**BUILDING LAYOUT PROFILE**

SHEET  
**2 OF**

JOB NUMBER  
**RMTC  
0000**

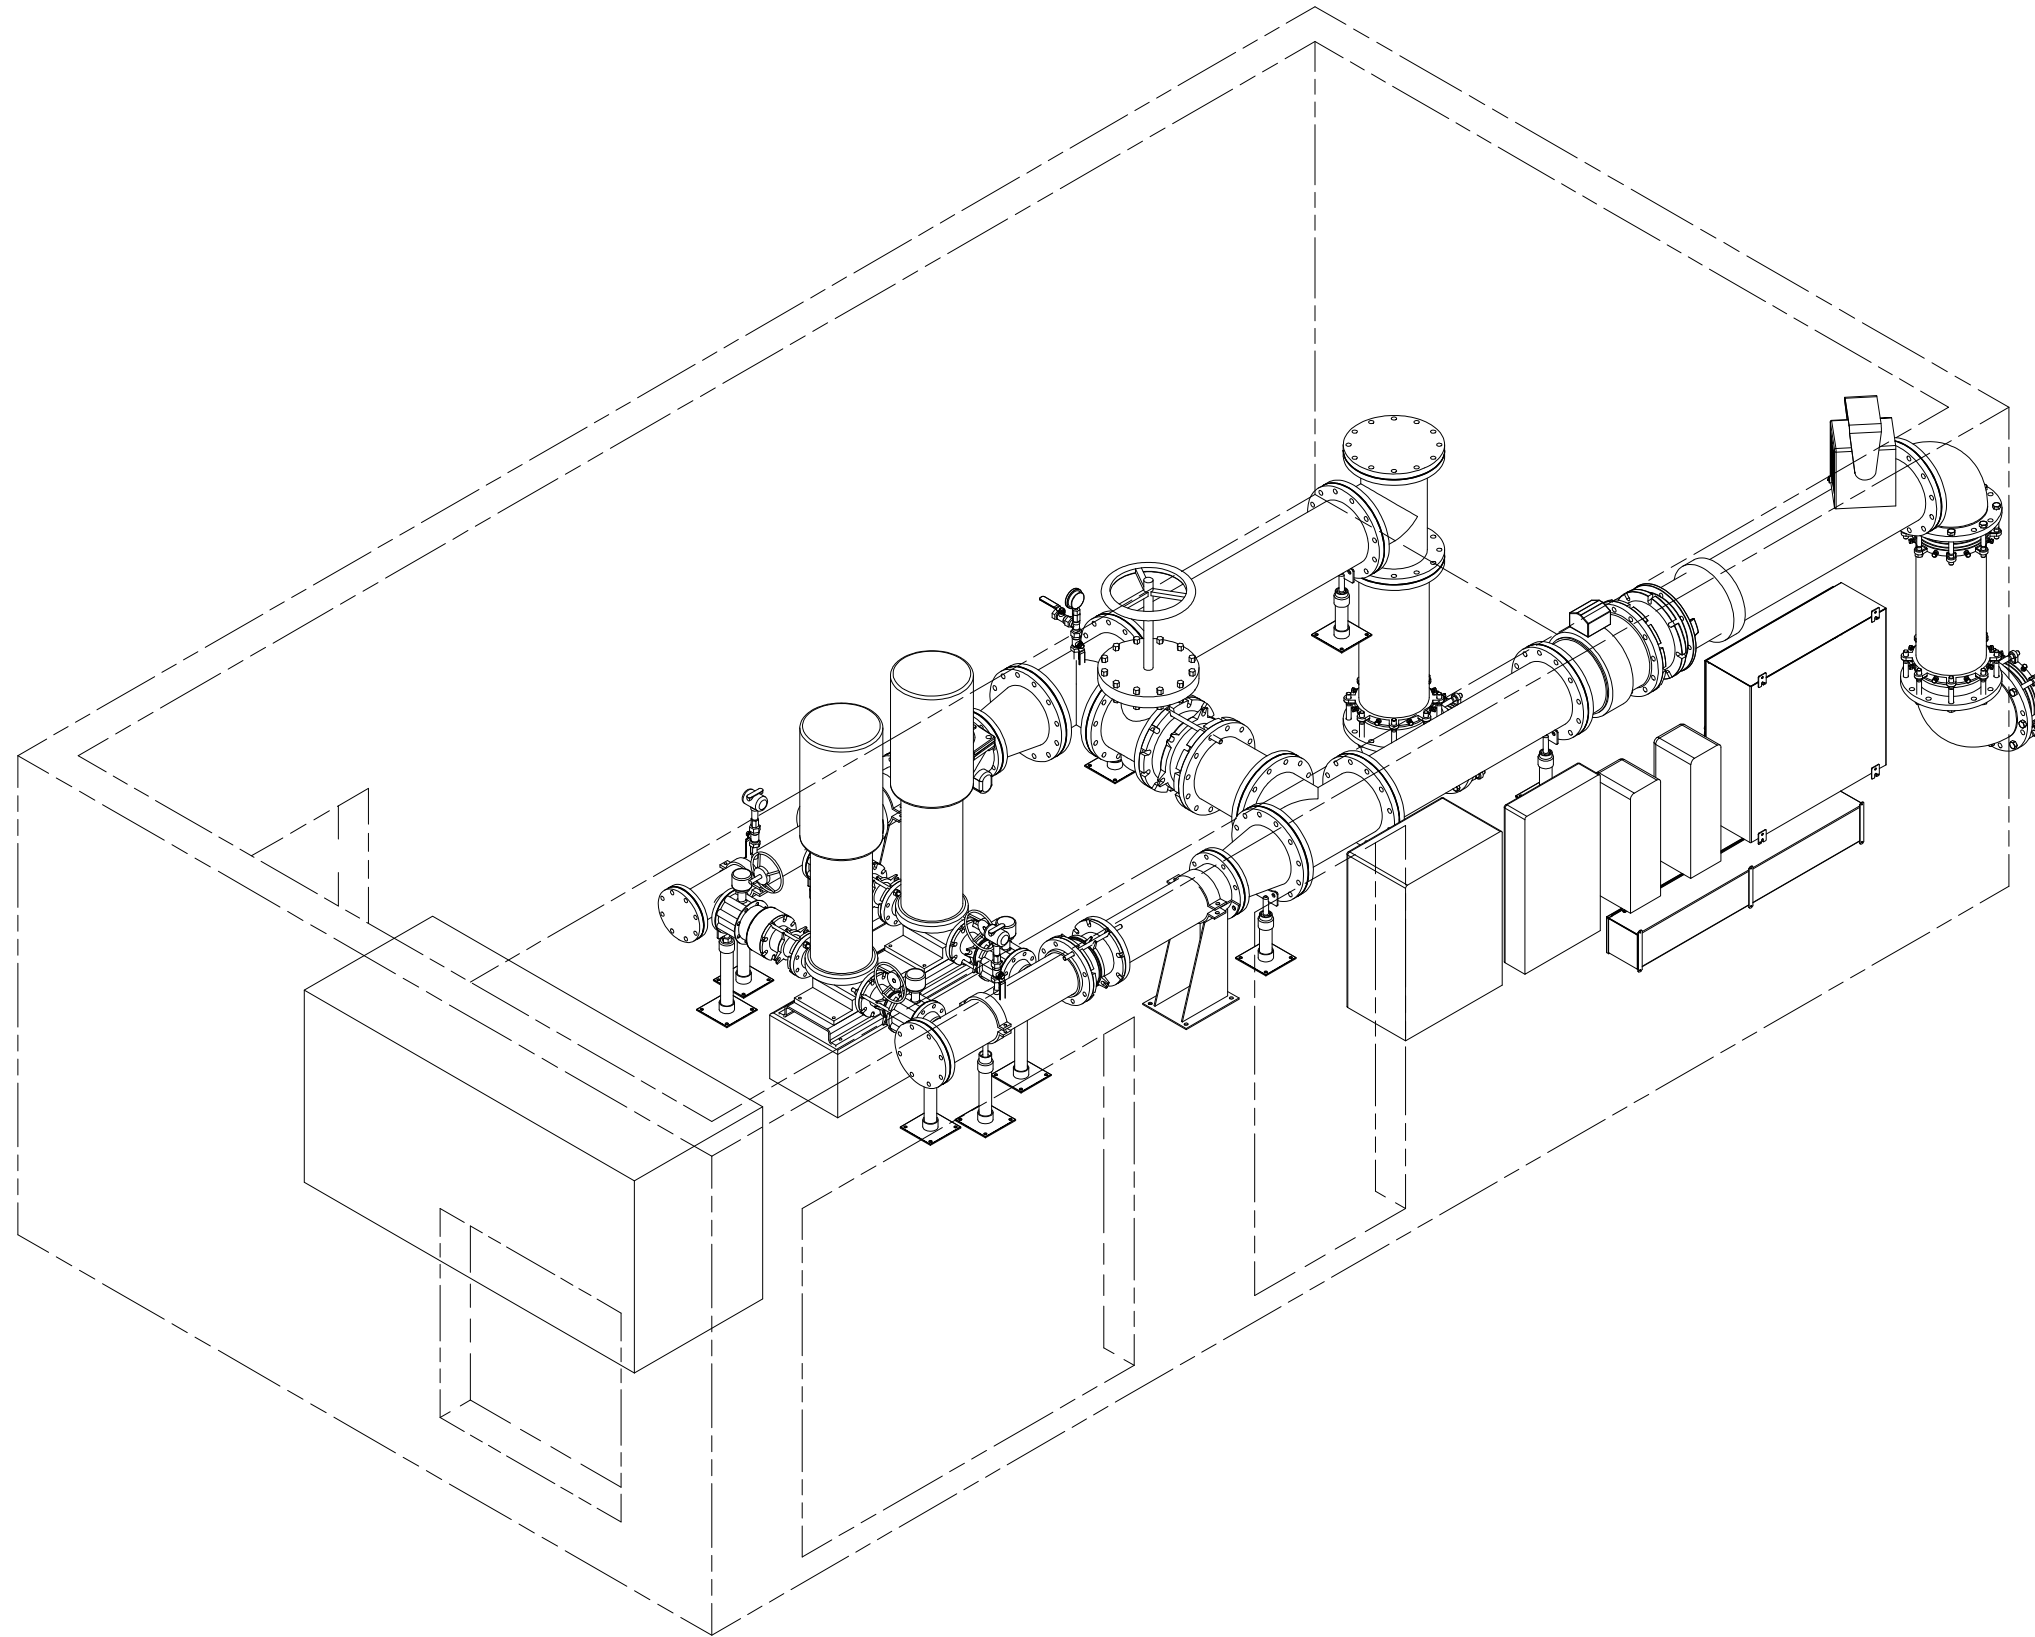

VERIFY SCALE  
 BAR IS ONE INCH ON  
 ORIGINAL DRAWING

IF NOT ONE INCH ON  
 THIS SHEET, ADJUST  
 SIZES PROPORTIONALLY

|  |    |
|--|----|
| VERIFY SCALE<br>BAR IS ONE INCH ON<br>ORIGINAL DRAWING           | 1" |
| IF NOT ONE INCH ON<br>THIS SHEET, ADJUST<br>SIZES PROPORTIONALLY |    |
| DSN -  |    |
| DIRN -   |    |
| CKD -  |    |
| DATE -   |    |

**ROMTEC UTILITIES**  
 18240 NORTH BANK ROAD  
 ROSEBURG, OREGON 97470  
 (541) 496-9678  
 FAX (541) 496-0804

SHEET

JOB NUMBER  
**RMTC**  
**0000**