


DEAD FRONT VIEW

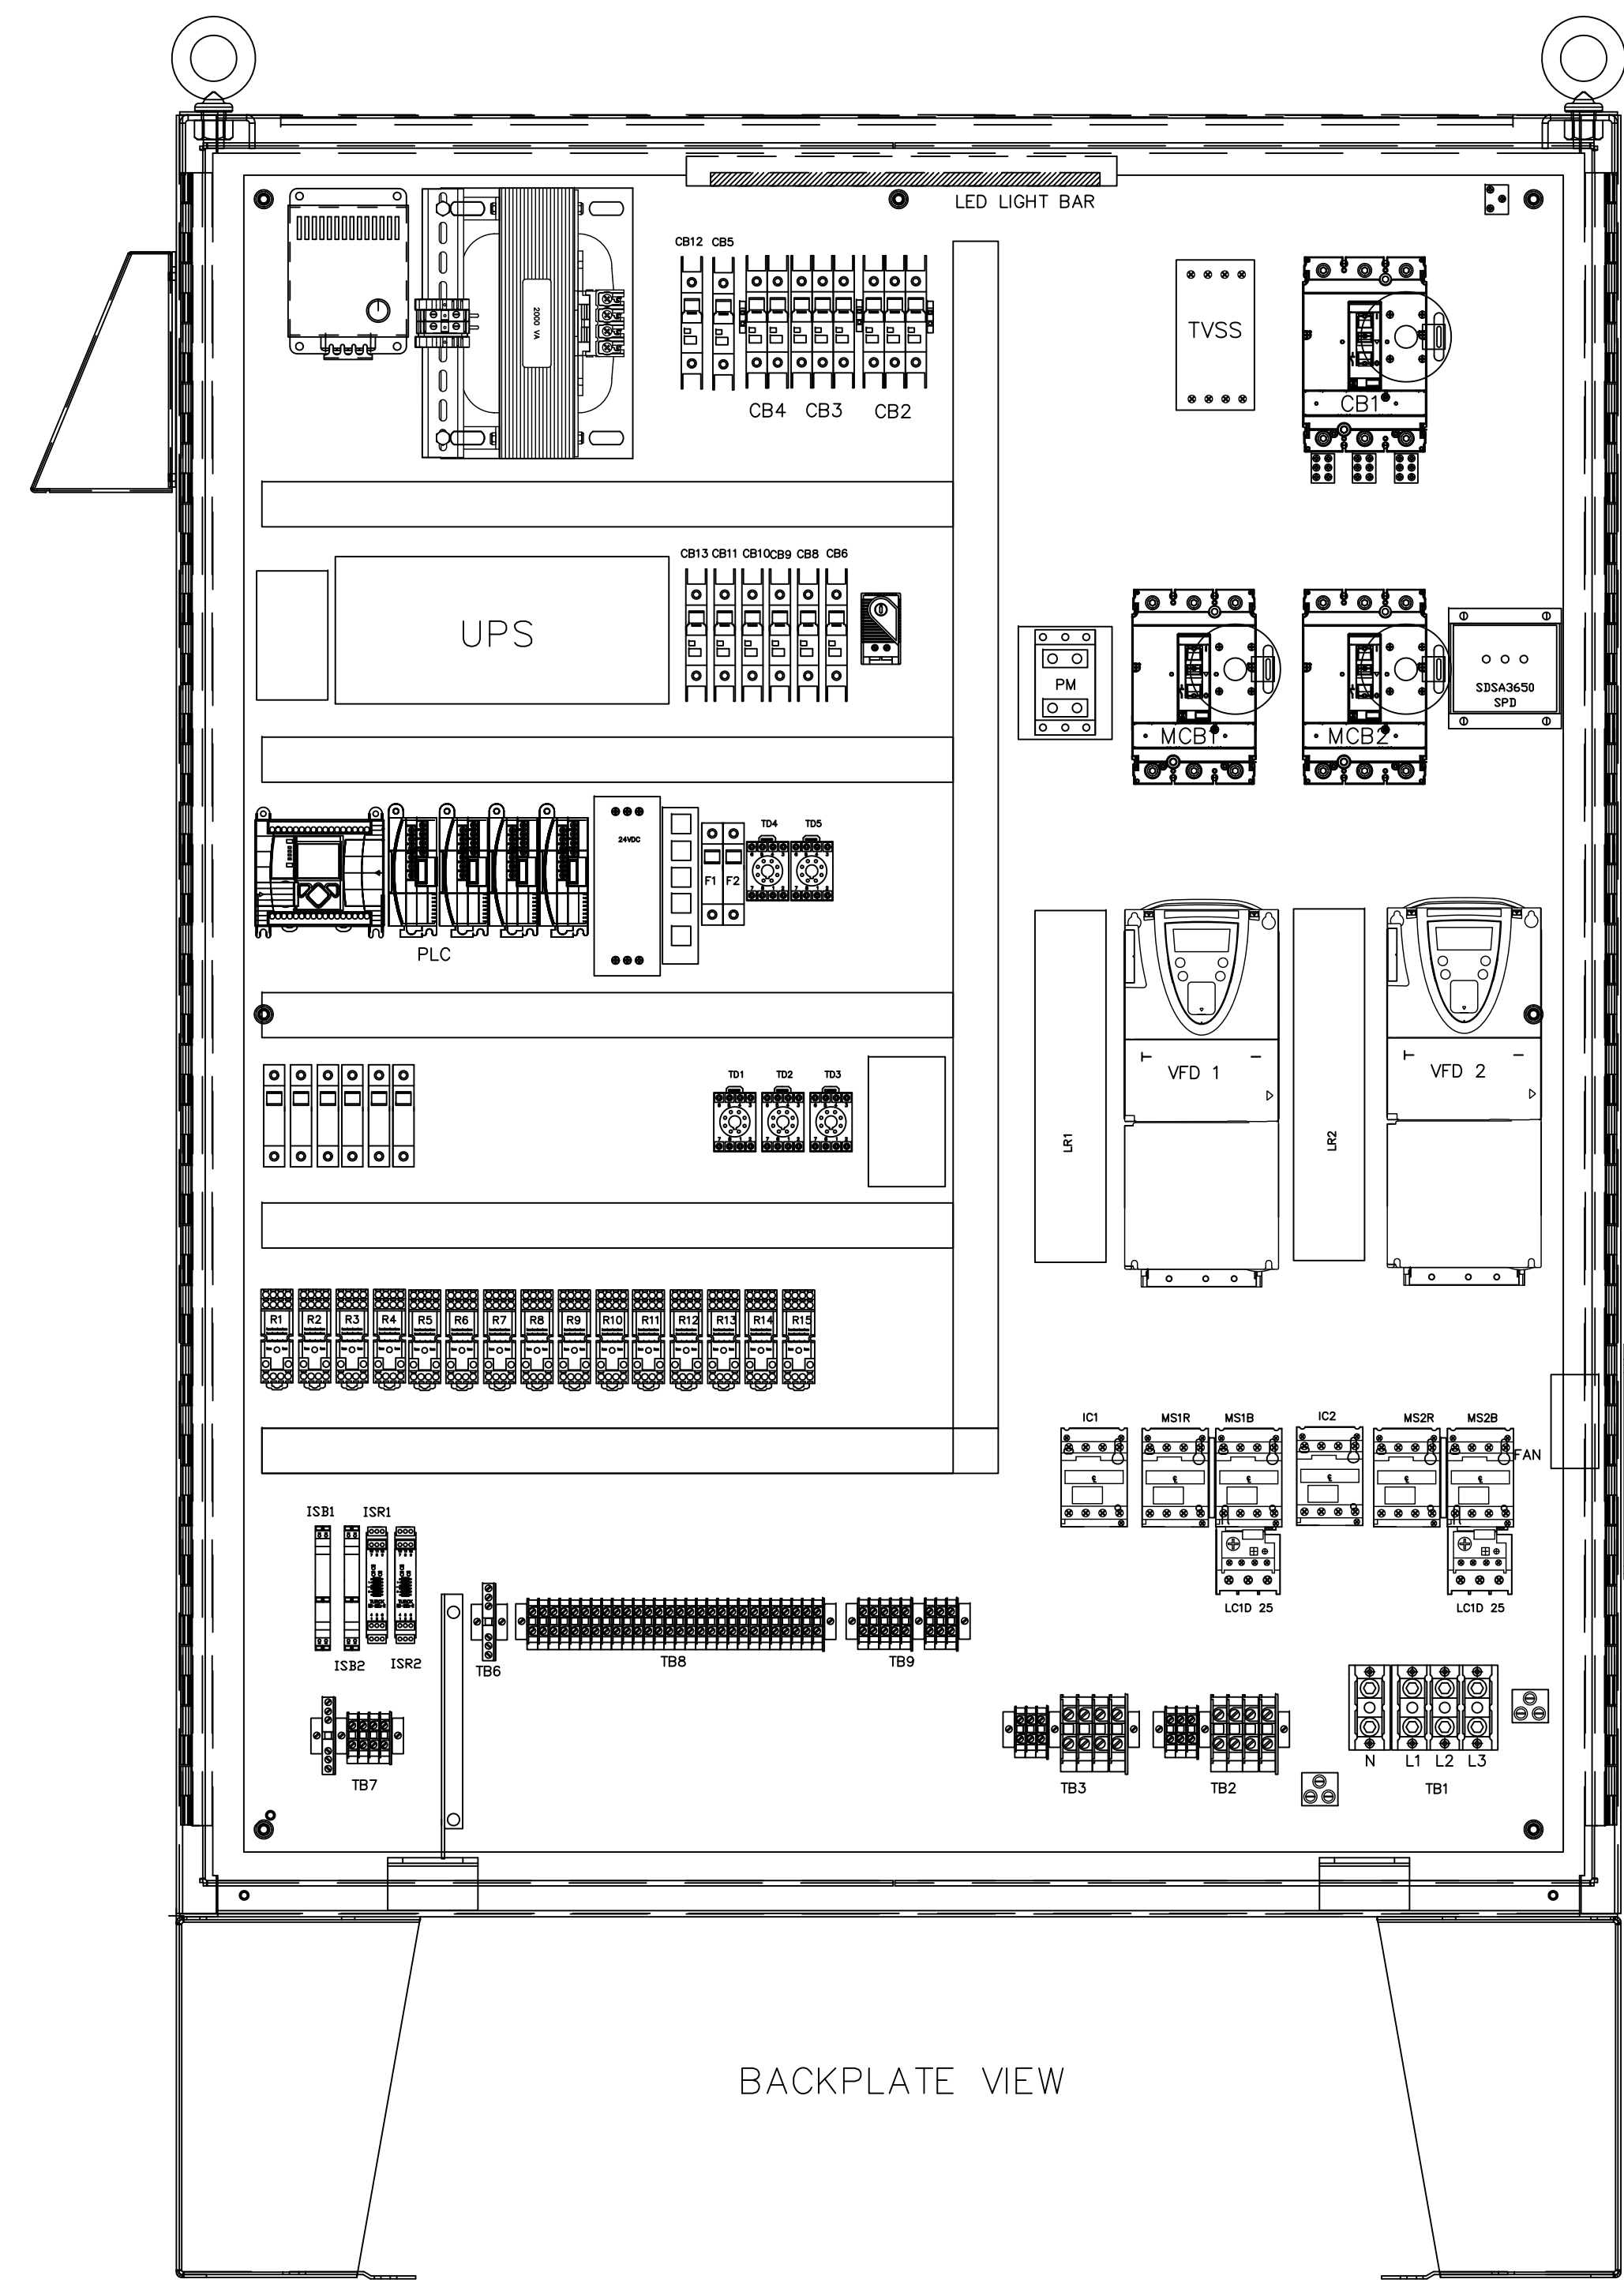

BACKPLATE VIEW

NEMA 3R PAINTED STEEL 60"H X 48"W X 16"D W/12" LEG KIT

THE ENCLOSURE SHOWN REPRESENTS THE INTENT OF THE DESIGN. OFTEN THE ENCLOSURE SIZE AND LAYOUT MUST CHANGE TO ACCOMMODATE THE REQUIRED COMPONENTS AND FINAL DESIGN. PLEASE CONTACT ROMTEC UTILITIES TO OBTAIN ACTUAL AS-BUILT DRAWINGS BEFORE INSTALLATION.

REV OR APPD BY		REV OR LET		DATE		REV OR APPD BY		THIS DRAWING IS THE PROPERTY OF ROMTEC AND CONTAINS PROPRIETARY AND CONFIDENTIAL INFORMATION WHICH MUST NOT BE DUPLICATED, USED OR DISCLOSED OTHER THAN EXPRESSLY AUTHORIZED BY ROMTEC		CUSTOMER: ROMTEC UTILITIES, INC. ROSEBURG, OREGON PHONE: 541-496-9678		DATE 2/26/16 DESIGN DRAWN CHK'D APPR'D SHEET		REV. A HP 7.5 SIZE D		PROJECT NAME: CEDAR POINT PARK FILE NO: CONFIG NO: ADDER NO: PROJECT NUMBER DRAWING NUMBER	
----------------	--	------------	--	------	--	----------------	--	--	--	--	--	---	--	-------------------------	--	---	--