



FRONT VIEW
SWING PANEL

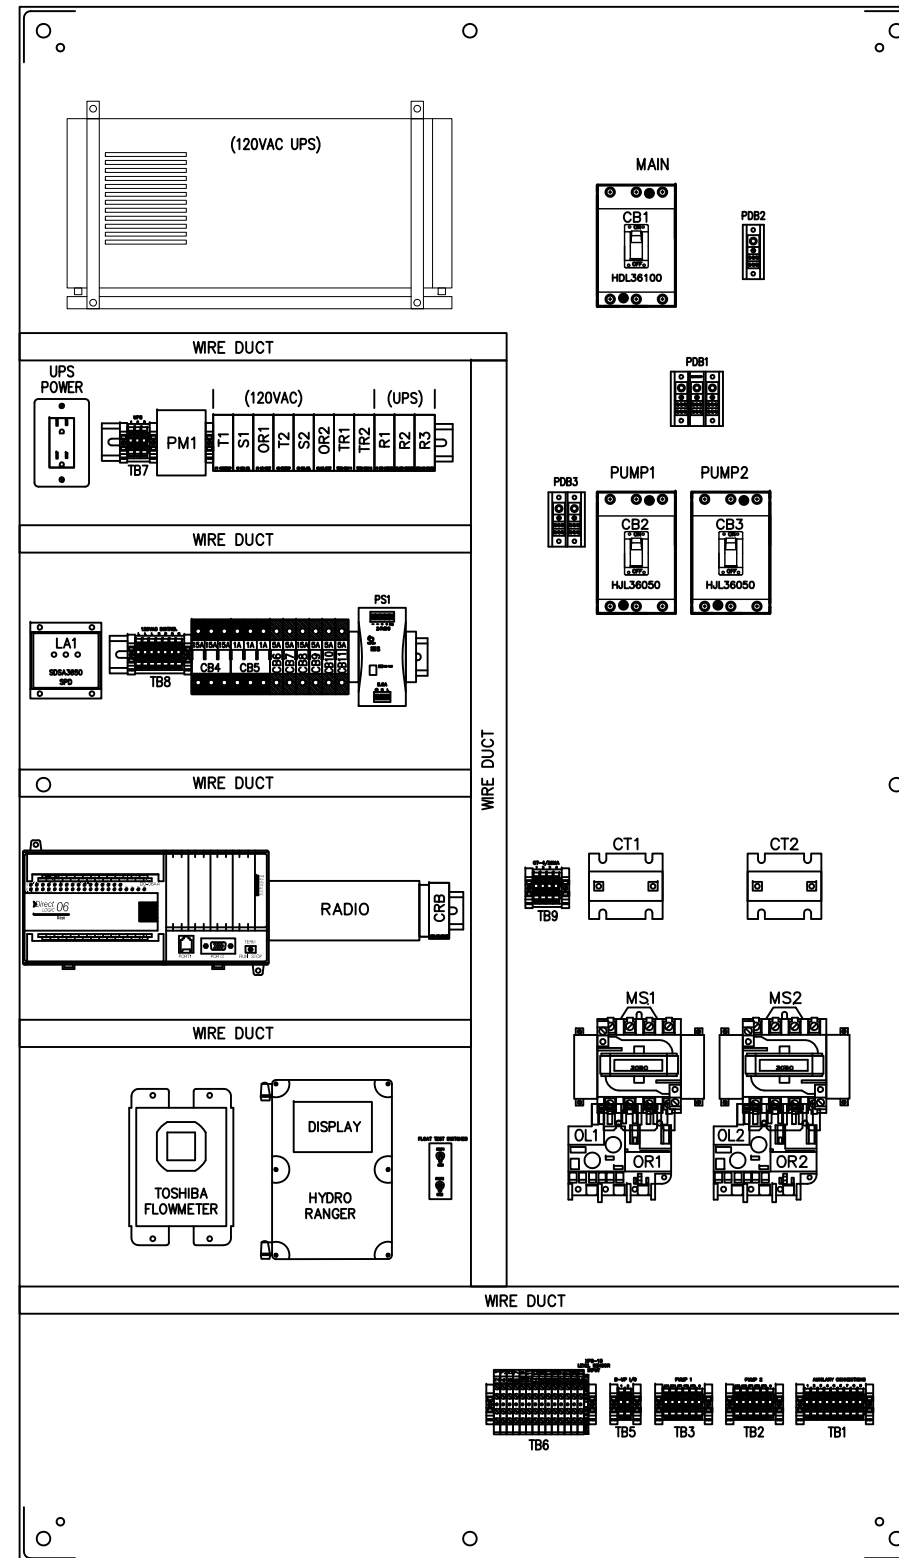


FRONT VIEW
SUB-PANEL

NE 139TH STREET	CRWWD	CONTROL PANEL LAYOUT	REVISIONS AS PER COMMENTS	KAS
		ELECTRICAL CONTROLS	DATE	BY
		DUPLEX LIFT STATION SYSTEM	1 2/10/11	
			REV	DESCRIPTION
			7-22-10	
			CKD. SW	
			DRN. SW	
			DSN. SW	
			UL LISTED LIFT STATION CONTROL	
			PANEL & PUMP DISCONNECT	
			PANEL-DUPLEX PUMPS WITH	
			OPTIONAL PERMANENT ON-SITE	
			ELECTRICAL GENERATOR.	
			18240 NORTH BANK ROAD	
			ROSEBURG, OR 97470	
			(541)-496-3541	
			FAX (541)-496-0803	
			WWW.romtecutilities.com	
			ROMTEC UTILITIES	

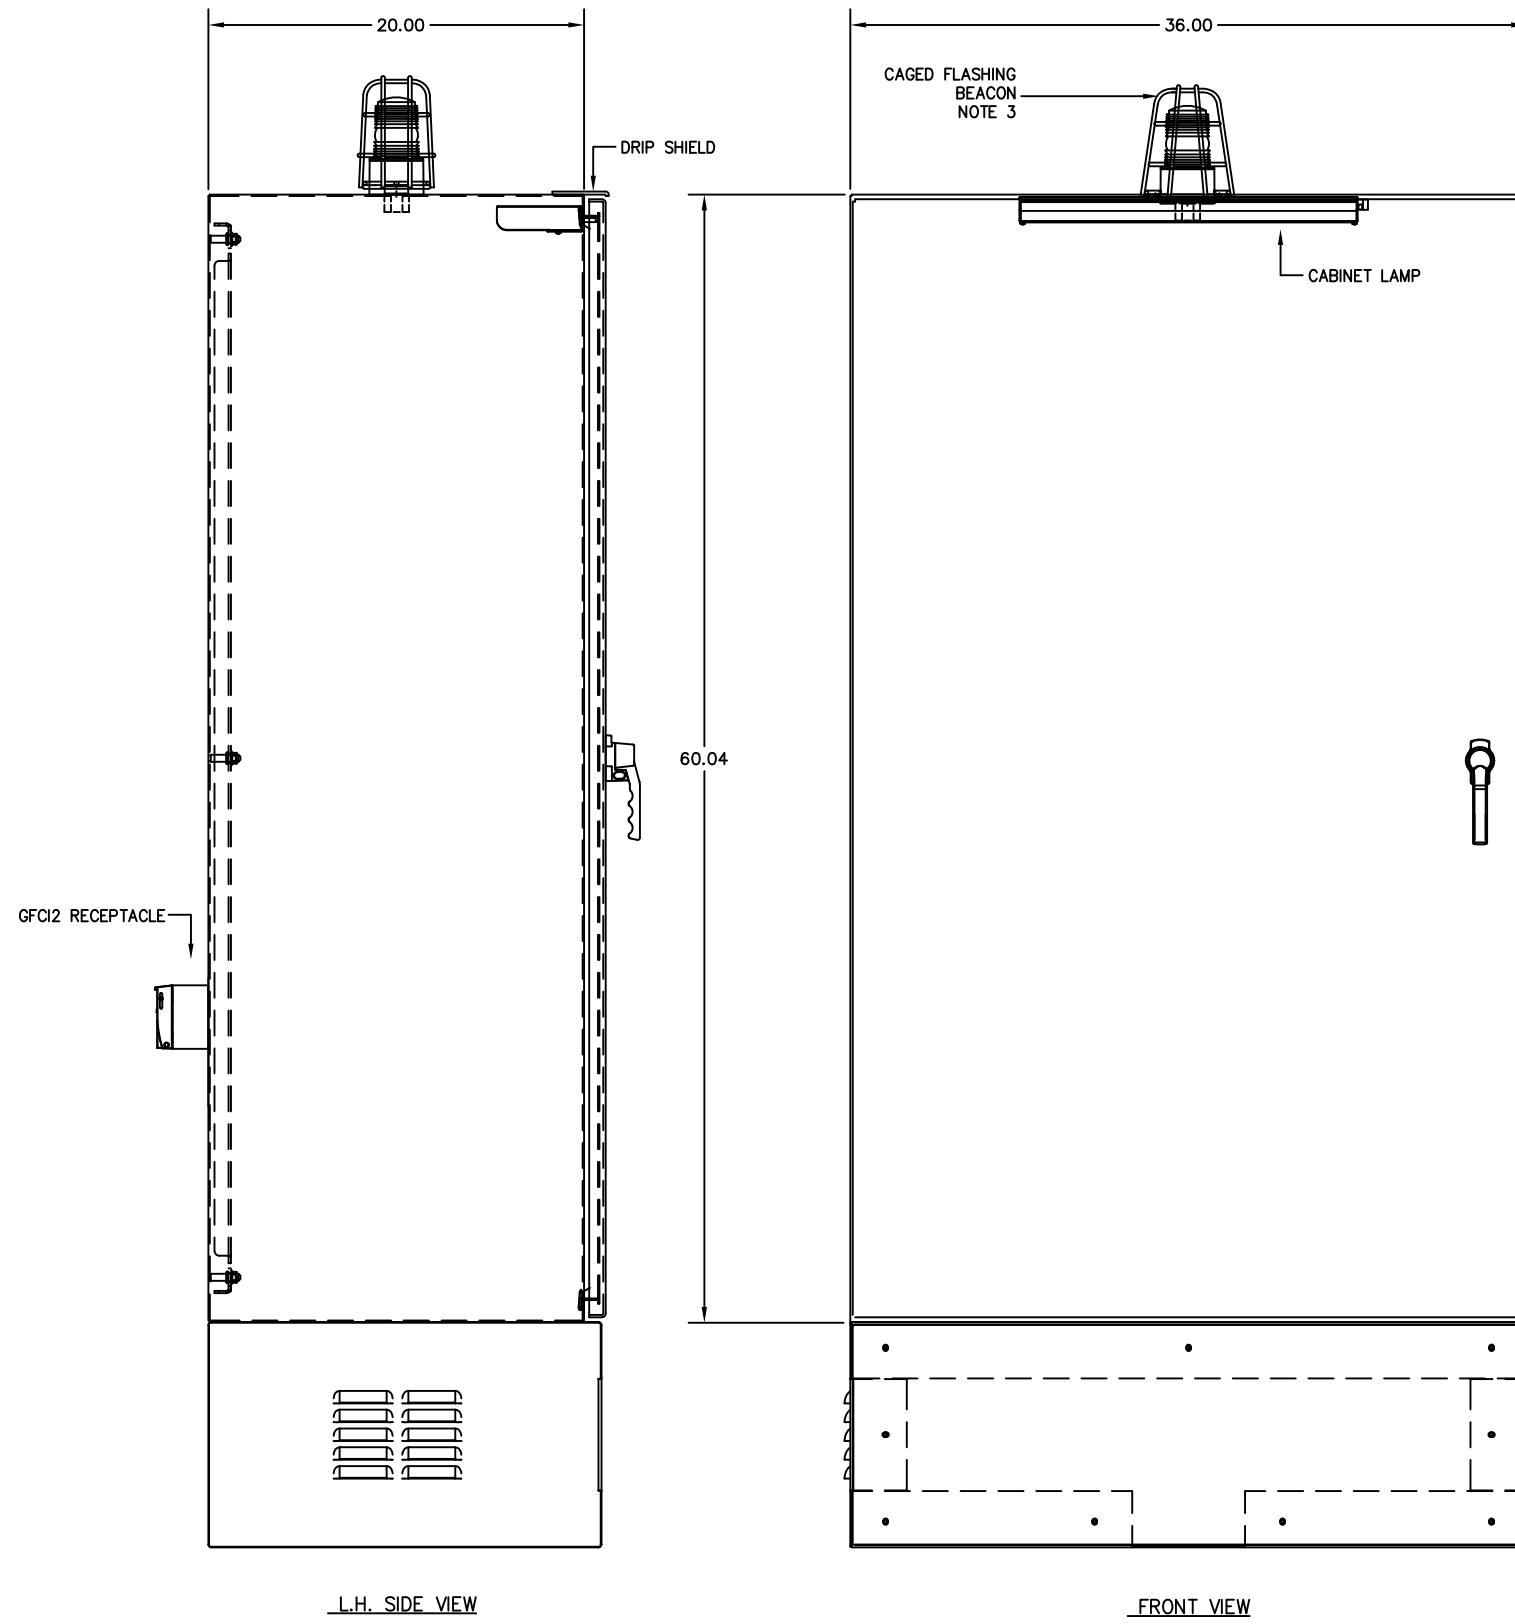


L.H. SIDE VIEW

FRONT VIEW

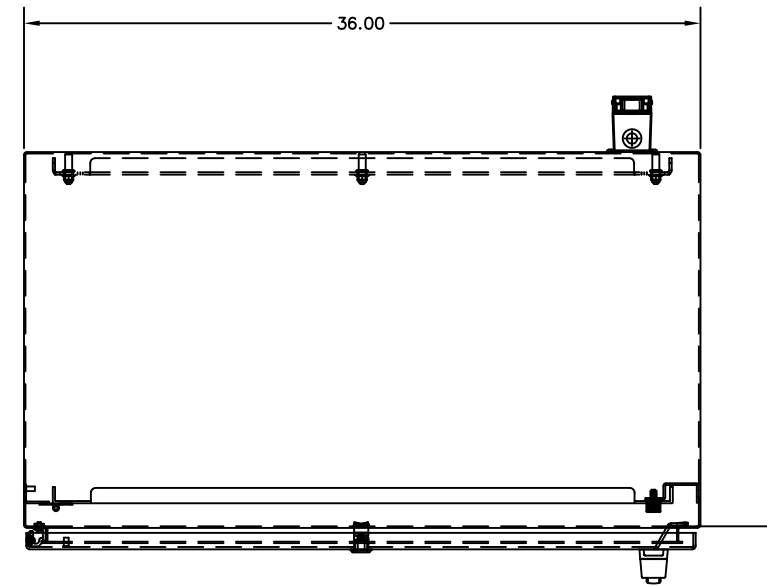

TOP VIEW

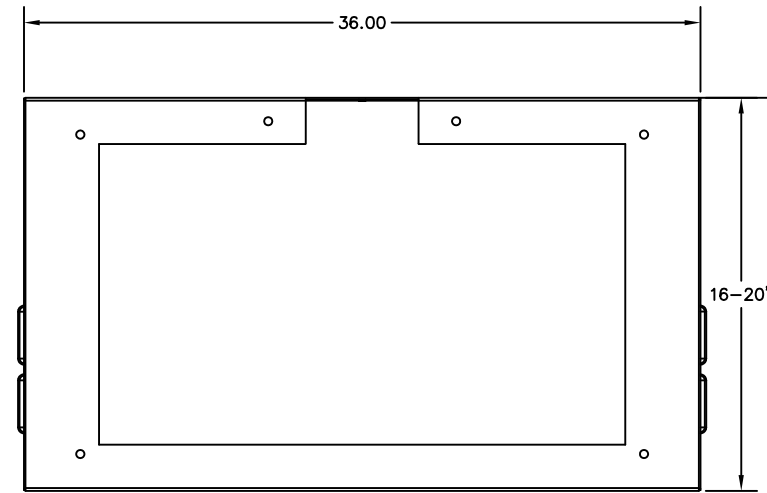

BOTTOM

REV	DATE	DESCRIPTION	BY
1	2/10/11	REVISIONS AS PER COMMENTS	KAS
2			
3			
4			
5			
6			
7			

UL LISTED LIFT STATION CONTROL
 PANEL & PUMP DISCONNECT
 PANEL-DUPLEX PUMPS WITH
 OPTIONAL PERMANENT ON-SITE
 ELECTRICAL GENERATOR.

ROMTEC UTILITIES
 18240 NORTH BANK ROAD
 ROSEBURG, OR 97470
 (541)-496-3541
 FAX (541)-496-0803
 WWW.romtecutilities.com

NE 139TH STREET
 CRWWD
 CONTROL PANEL LAYOUT
 ELECTRICAL CONTROLS
 DUPLEX LIFT STATION SYSTEM