

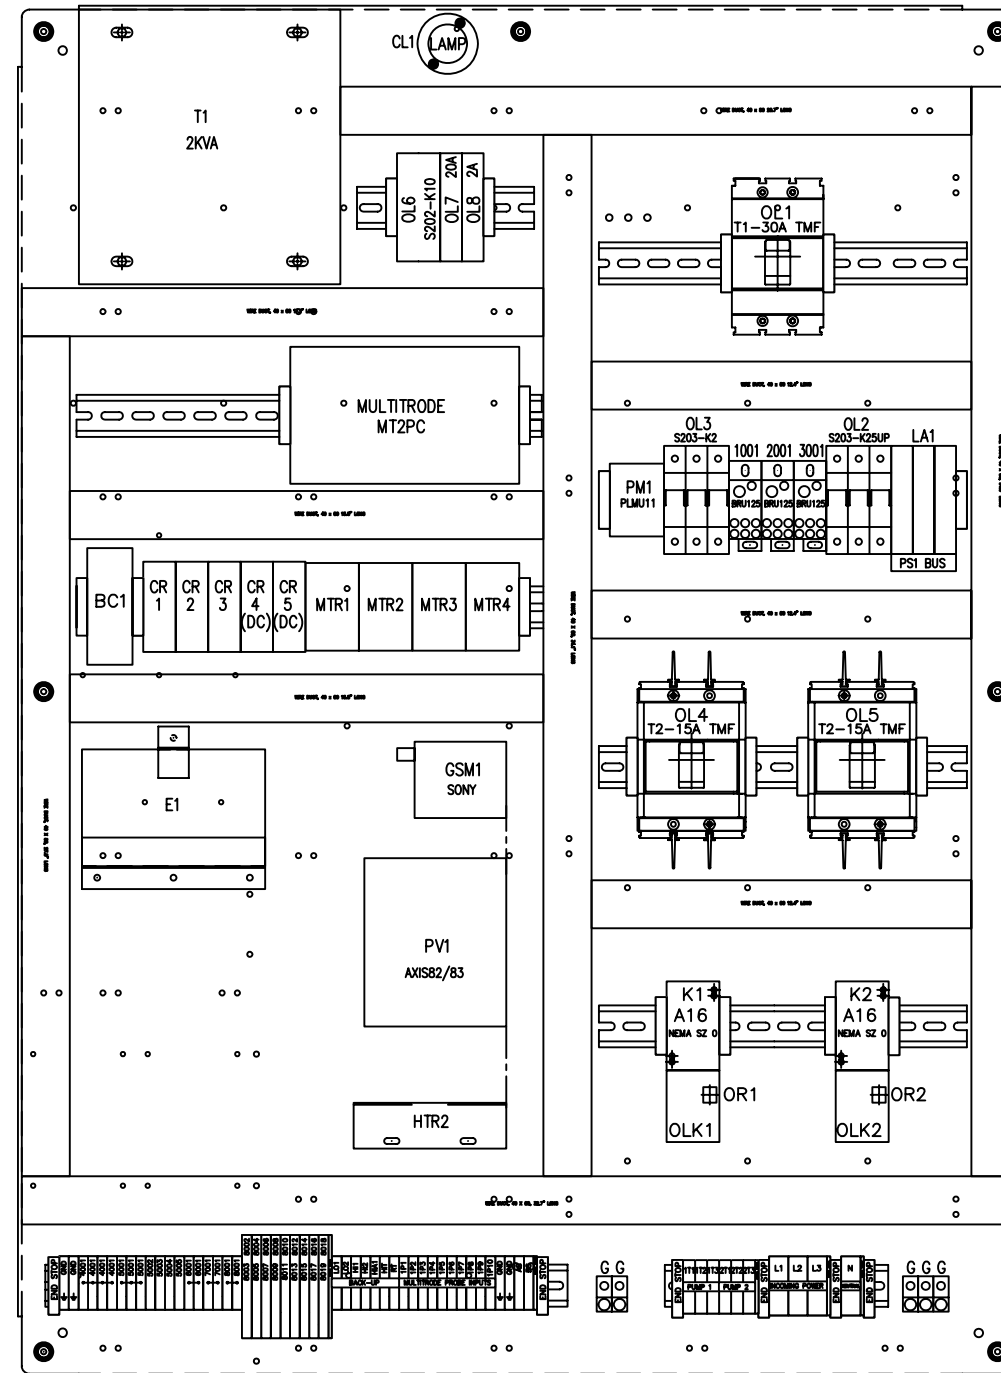



FRONT VIEW  
33" X 43" SWING PANEL

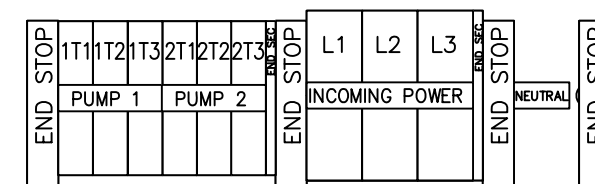

FRONT VIEW  
33" X 45" SUB-PANEL

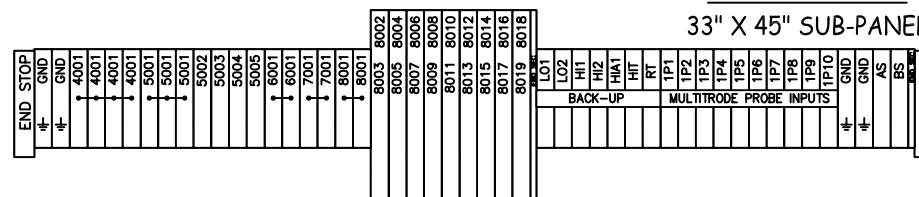

<p>TIC - THE INDUSTRIAL COMPANY GROEN GENERATION 2</p> <p><b>CONTROL PANEL LAYOUT</b> ELECTRICAL CONTROLS DUPLIX LIFT STATION SYSTEM</p>	<p><b>ROMTEC UTILITIES</b> 18240 NORTH BANK ROAD ROSEBURG, OR 97470 (541)-496-3541 FAX (541)-496-0803 WWW.romtecutilities.com</p>												
<p>UL LISTED LIFT STATION CONTROL PANEL &amp; PUMP DISCONNECT PANEL-DUPLEX PUMPS WITH OPTIONAL PERMANENT ON-SITE ELECTRICAL GENERATOR.</p>	<p>REVISIONS</p> <table border="1" style="width: 100%; border-collapse: collapse;"> <tr> <th>NO.</th> <th>DATE</th> <th>BY</th> <th>DESCRIPTION</th> </tr> <tr> <td>1</td> <td>3-6-07</td> <td>SW</td> <td>ELECTRICAL LAYOUT SUBMITTAL</td> </tr> <tr> <td>2</td> <td>2-23-07</td> <td>SW</td> <td>REVISED</td> </tr> </table>	NO.	DATE	BY	DESCRIPTION	1	3-6-07	SW	ELECTRICAL LAYOUT SUBMITTAL	2	2-23-07	SW	REVISED
NO.	DATE	BY	DESCRIPTION										
1	3-6-07	SW	ELECTRICAL LAYOUT SUBMITTAL										
2	2-23-07	SW	REVISED										
<p>SHEET 1 of 2 DRAWING #</p>													

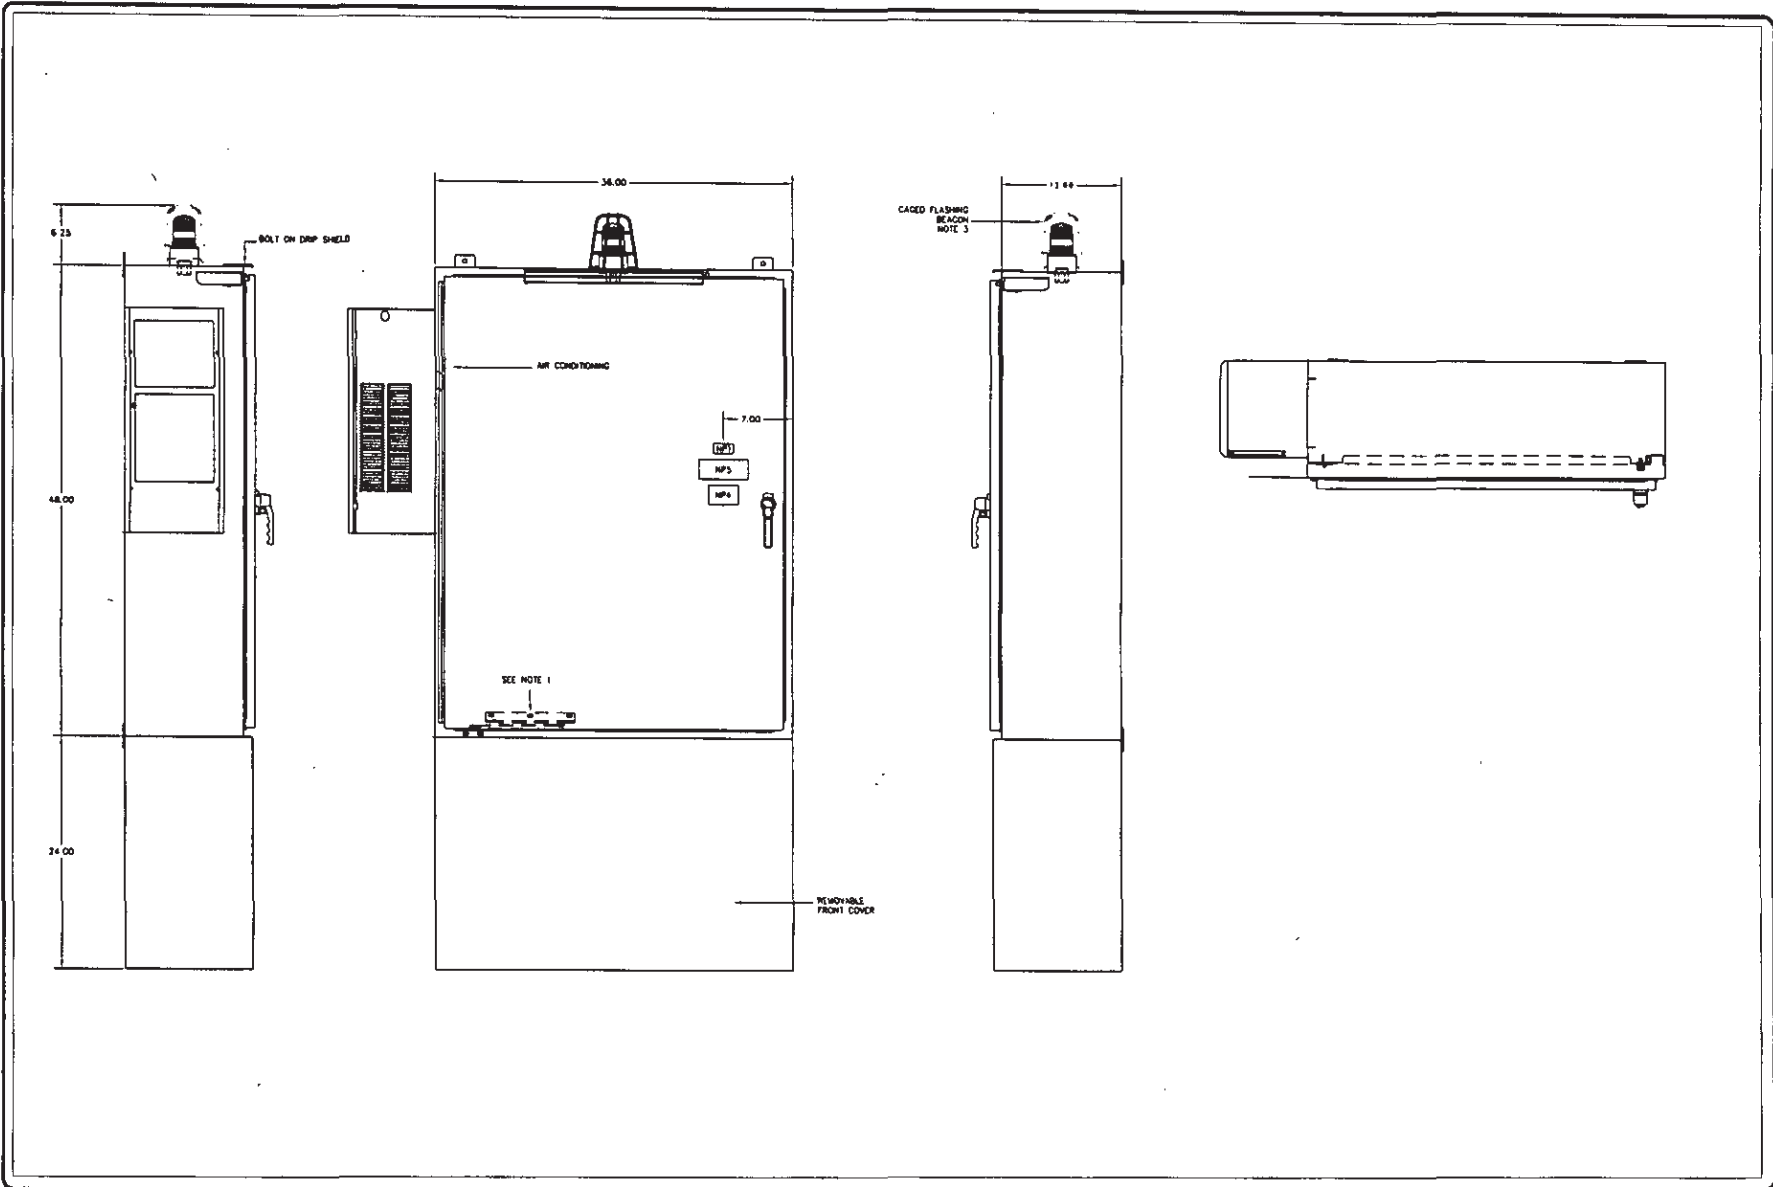

IC - THE INDUSTRIAL COMPANY CROTON GENERATOR 2		<b>ROMTEC</b> <small>CONTROL SYSTEMS</small> 18240 NORTH BANK ROAD ROSEBURG, OR 97470 (541) 696-3344 FAX (541) 696-0803 WWW.romtecusa.com		US LISTED LIFT STATION CONTROL PANEL & PUMP DISCONNECT PANEL-DUPLEX PUMPS WITH OPTIONAL PERMANENT ON-SITE ELECTRICAL GENERATOR.		SW BY DATE	CONTROL LAYOUT SUBMITTAL DESCRIPTION REVISIONS
SHEET <b>2</b> OF <b>2</b>		DRAWING #		DSN, SW PDR, SW CAD, SW 2-23-07			