


EAST CAMPUS STORMWATER  
ROUGH SITE LAYOUT  
8-23-11

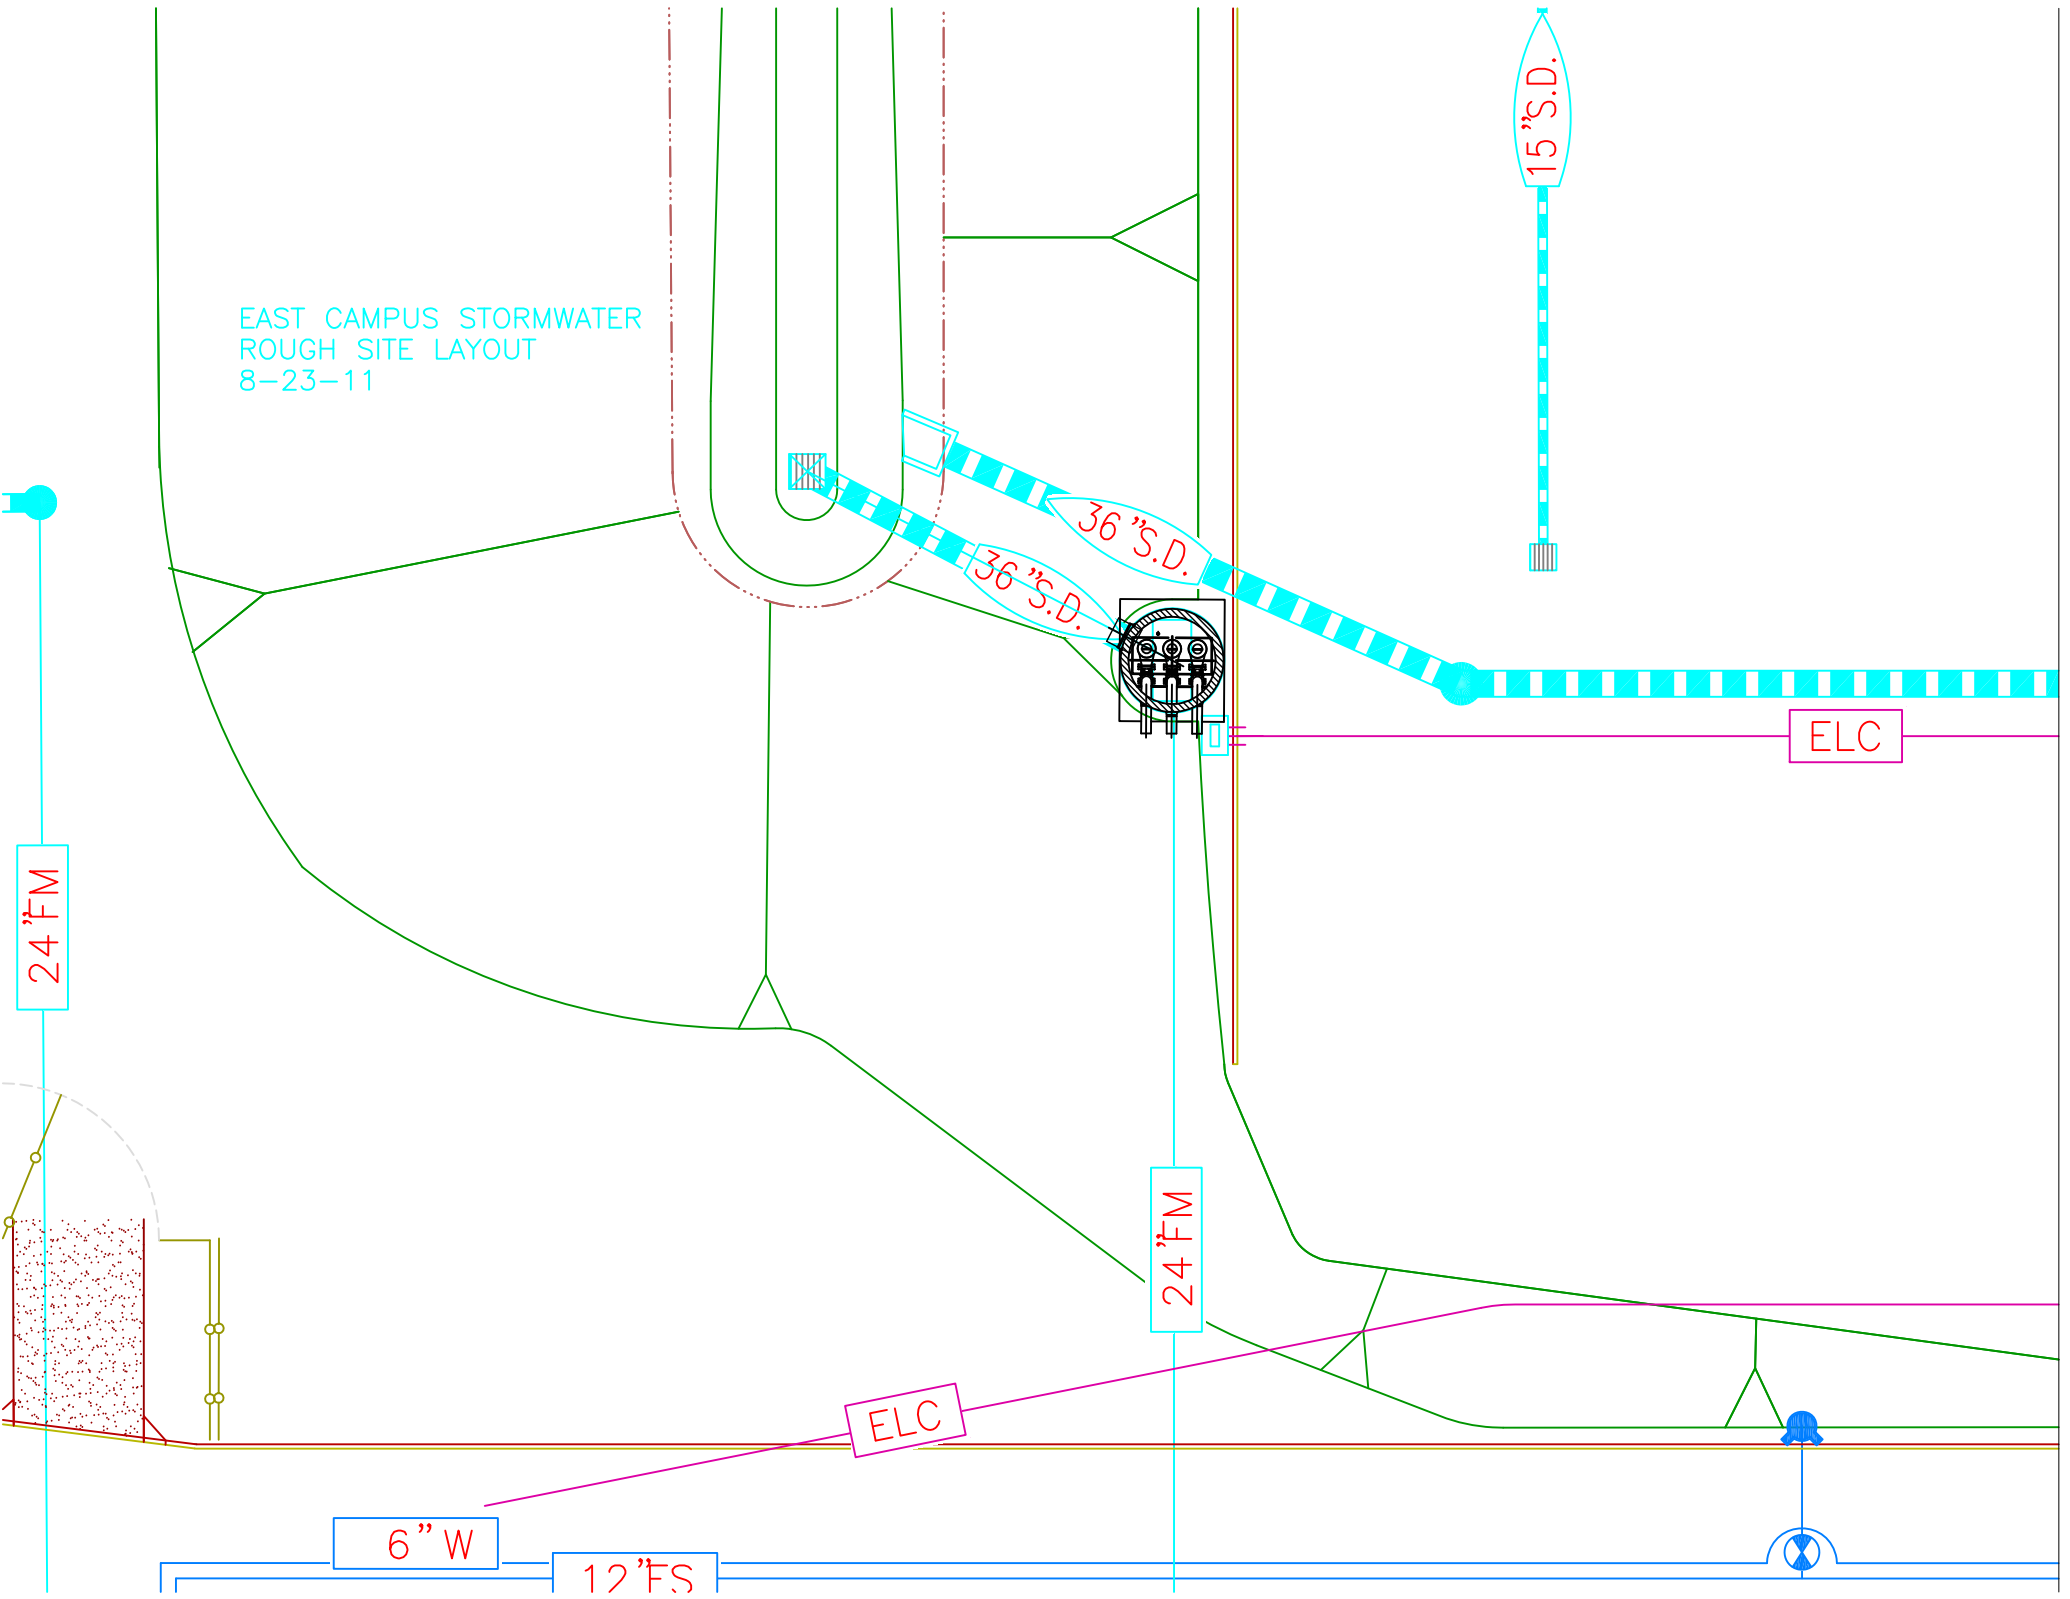

24" FM

24" FM

ELC

ELC

6" W

12' FS

36" S.D.

36" S.D.

15" S.D.