



SCHEMATIC DIAGRAM


DRAWING NUMBER

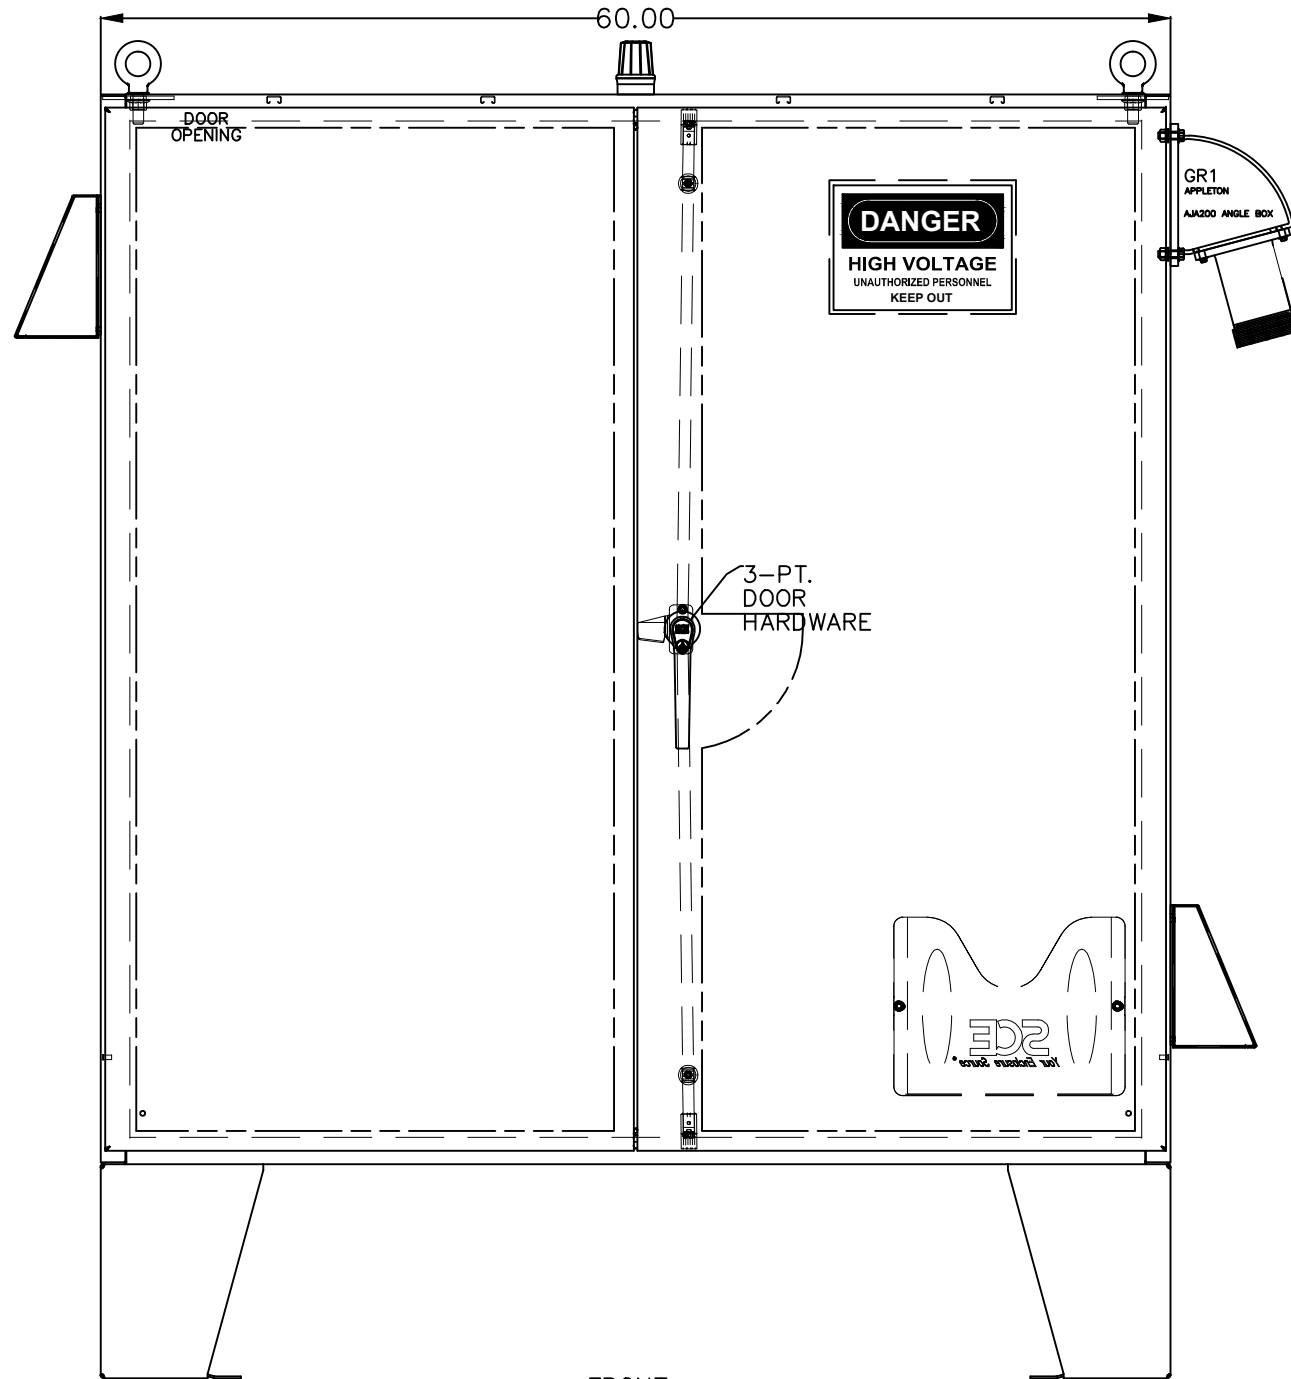

FRONT VIEW

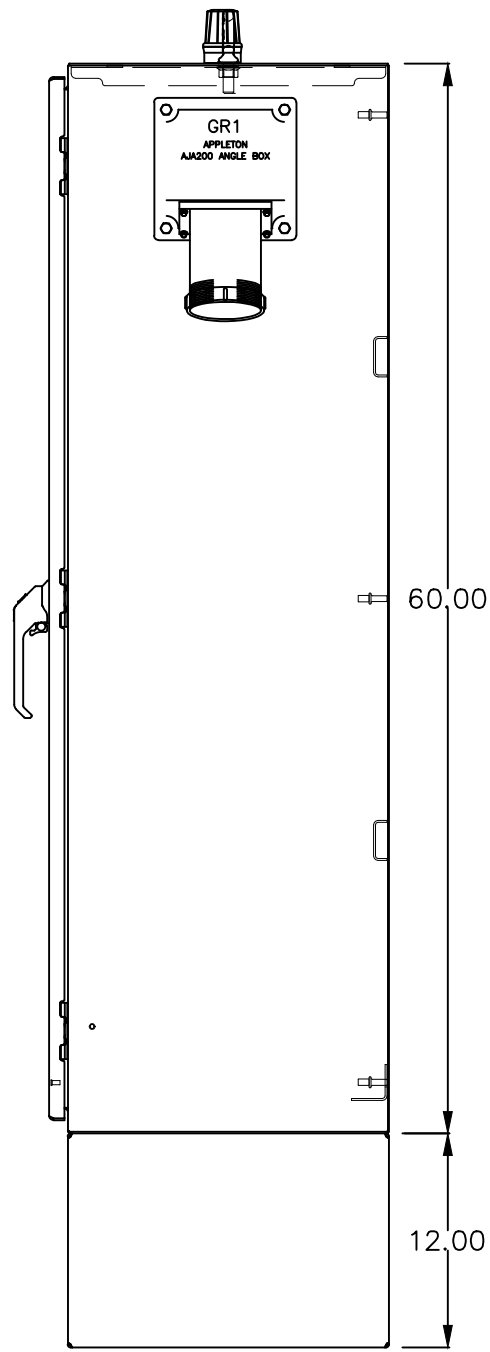


RIGHT SIDE VIEW

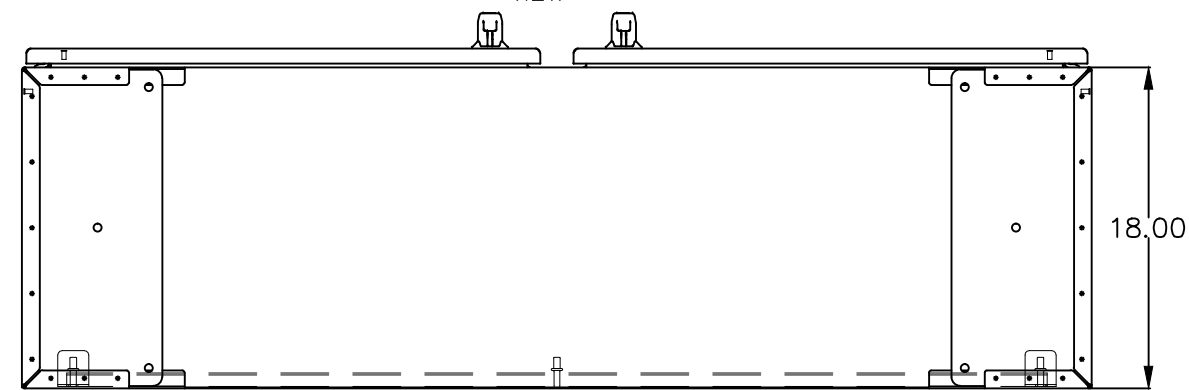





BOTTOM VIEW

THE ENCLOSURE SHOWN REPRESENTS THE INTENT OF THE DESIGN. OFTEN THE ENCLOSURE SIZE AND LAYOUT MUST CHANGE TO ACCOMMODATE THE REQUIRED COMPONENTS AND FINAL DESIGN. PLEASE CONTACT ROMTEC UTILITIES TO OBTAIN ACTUAL AS-BUILT DRAWINGS BEFORE INSTALLATION.

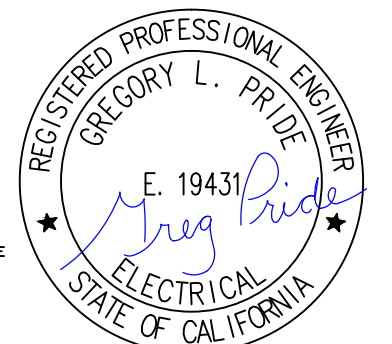


EXPIRES 3/31/2019

REV OR APPD BY		REV. LET.	DATE	REV OR APPD BY	DATE	REV OR APPD BY	DATE	THIS DRAWING IS THE PROPERTY OF ROMTEC AND CONTAINS PROPRIETARY AND CONFIDENTIAL INFORMATION WHICH MUST NOT BE DUPLICATED, USED OR DISCLOSED OTHER THAN EXPRESSLY AUTHORIZED BY ROMTEC	CUSTOMER:	DATE	REV.	PROJECT NAME:
								ROMTEC UTILITIES, INC. ROSEBURG, OREGON	PHONE: 541-496-9678	8/23/17	A	ASHE ROAD
										DESIGN		FILE NO:
										DRAWN		CONFIG NO:
										CHK'D		ADDR NO:
										APP'R'D		PROJECT NUMBER
										HP		DRAWING NUMBER
										SIZE		
										D		
										SHEET	2 of 3	

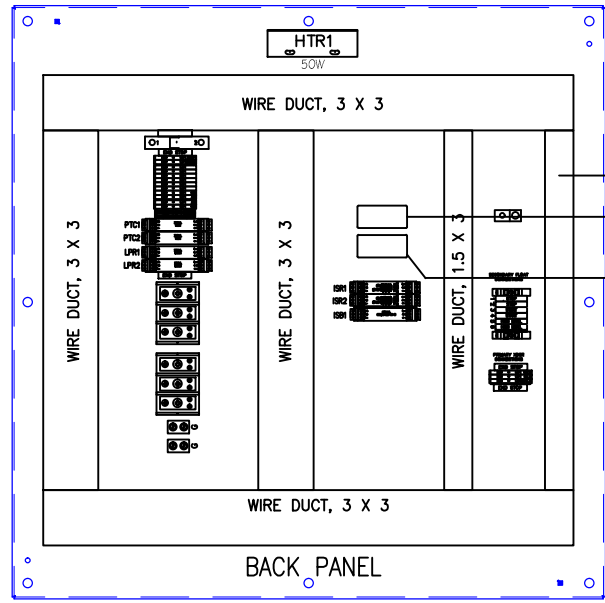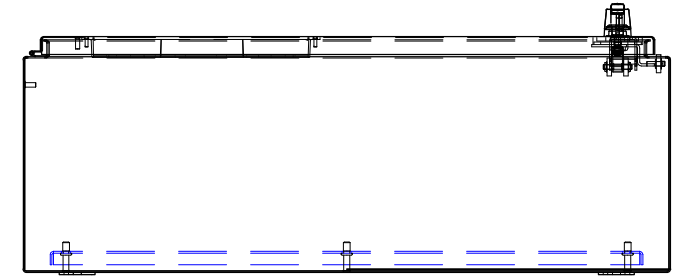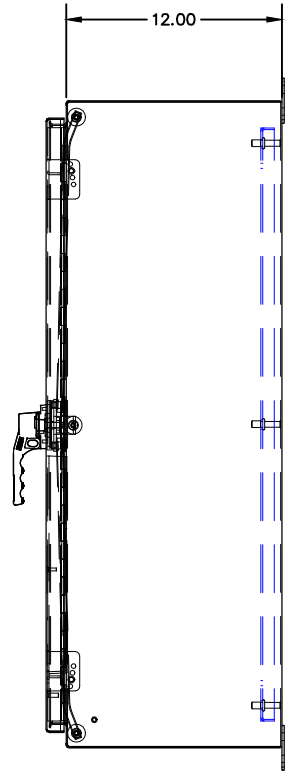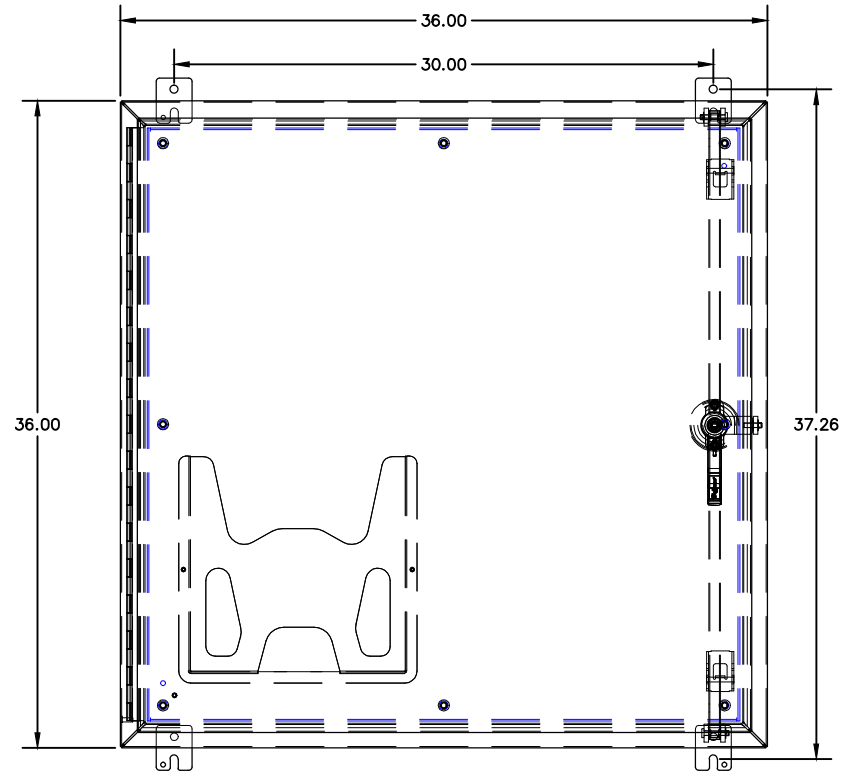

WIRE DUCT,
1.5 x 3
ATTACH
INTRINSICALLY
SAFE LABEL
NP 17
ATTACH
WARNING LABEL
NP 18

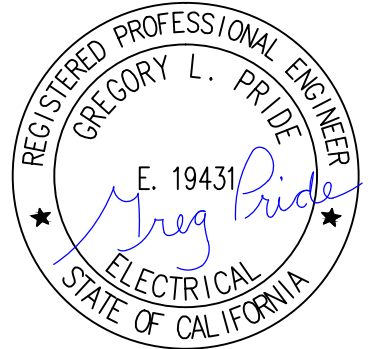

EXPIRES 3/31/2019

THE ENCLOSURE SHOWN REPRESENTS THE INTENT OF THE DESIGN. OFTEN THE ENCLOSURE SIZE AND LAYOUT MUST CHANGE TO ACCOMMODATE THE REQUIRED COMPONENTS AND FINAL DESIGN. PLEASE CONTACT ROMTEC UTILITIES TO OBTAIN ACTUAL AS-BUILT DRAWINGS BEFORE INSTALLATION.

REV OR APPD BY	REV. LET.	REVISIONS	DATE	REV OR APPD BY	<p>THIS DRAWING IS THE PROPERTY OF ROMTEC AND CONTAINS PROPRIETARY AND CONFIDENTIAL INFORMATION WHICH MUST NOT BE DUPLICATED, USED OR DISCLOSED OTHER THAN EXPRESSLY AUTHORIZED BY ROMTEC.</p>	<p>CUSTOMER:</p> <p>PHONE: 541-496-9678</p> <p>ROMTEC</p> <p>ROMTEC UTILITIES, INC. ROSEBURG, OREGON</p>	<p>DATE: 8/23/17</p> <p>DESIGN: KAS</p> <p>DRAWN: KAS</p> <p>CHK'D: HP</p> <p>APPR'D: D</p>	<p>REV.:</p> <p>A</p> <p>HP 40</p> <p>SIZE D</p>	<p>PROJECT NAME: ASHE ROAD</p> <p>FILE NO:</p> <p>CONFIG NO:</p> <p>ADDR NO:</p> <p>PROJECT NUMBER</p> <p>DRAWING NUMBER</p>
----------------	-----------	-----------	------	----------------	--	---	---	--	--