


40" HIGH X 30" WIDE X 12" DEEP NEMA 4X FIBERGLASS ENCLOSURE WITH INNER DOOR AND PADLOCKABLE LATCH

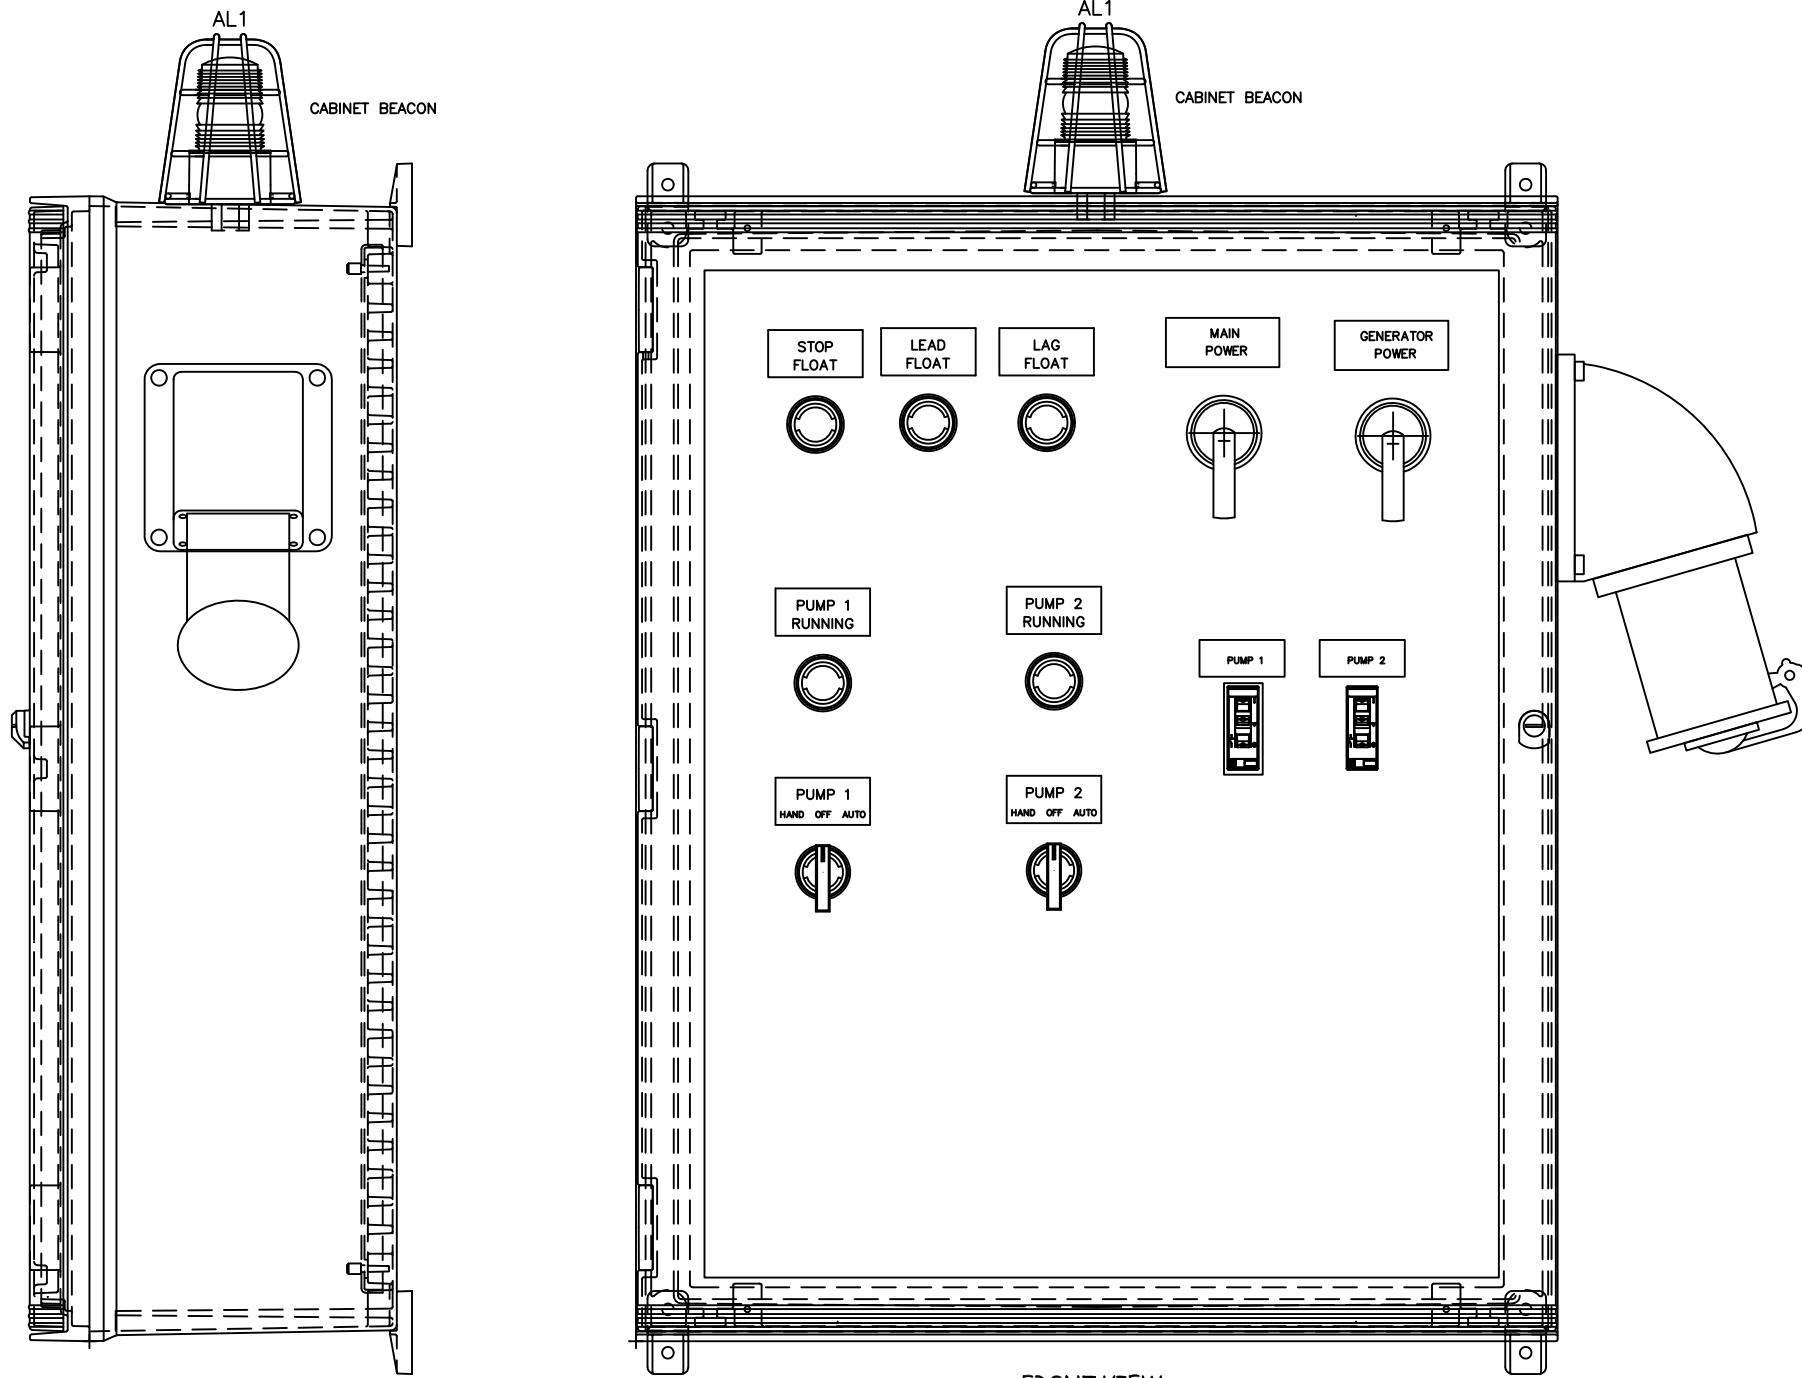

FRONT VIEW  
INNER DOOR

THE ENCLOSURE SHOWN REPRESENTS THE INTENT OF THE DESIGN. OFTEN THE ENCLOSURE SIZE AND LAYOUT MUST CHANGE TO ACCOMMODATE THE REQUIRED COMPONENTS AND FINAL DESIGN. PLEASE CONTACT ROMTEC UTILITIES TO OBTAIN ACTUAL AS-BUILT DRAWINGS BEFORE INSTALLATION.

REV OR APPD BY		REV OR APPD BY		DATE		REV OR APPD BY		DATE		REV OR APPD BY		DATE		REV OR APPD BY		DATE		REV OR APPD BY		DATE	
THIS DRAWING IS THE PROPERTY OF ROMTEC AND CONTAINS PROPRIETARY AND CONFIDENTIAL INFORMATION WHICH MUST NOT BE DUPLICATED, USED OR DISCLOSED OTHER THAN EXPRESSLY AUTHORIZED BY ROMTEC.										CUSTOMER:		DATE 10/26/15		REV. A		PROJECT NAME: CITY OF VICTORVILLE					
										PHONE: 541-496-9678		DESIGN WDB		HP 2		FILE NO:					
										<b>ROMTEC</b>		APPR'D		SIZE D		CONFIG NO:					
										ROMTEC UTILITIES, INC. ROSEBURG, OREGON		SHEET 6 of 6				ADDER NO:					
																PROJECT NUMBER					
																DRAWING NUMBER					