


**SWING PANEL FRONT VIEW**

MOUNT HEATER ON SIDE WALL OF ENCLOSURE

FABRICATE MOUNTING SHELF FOR UPS

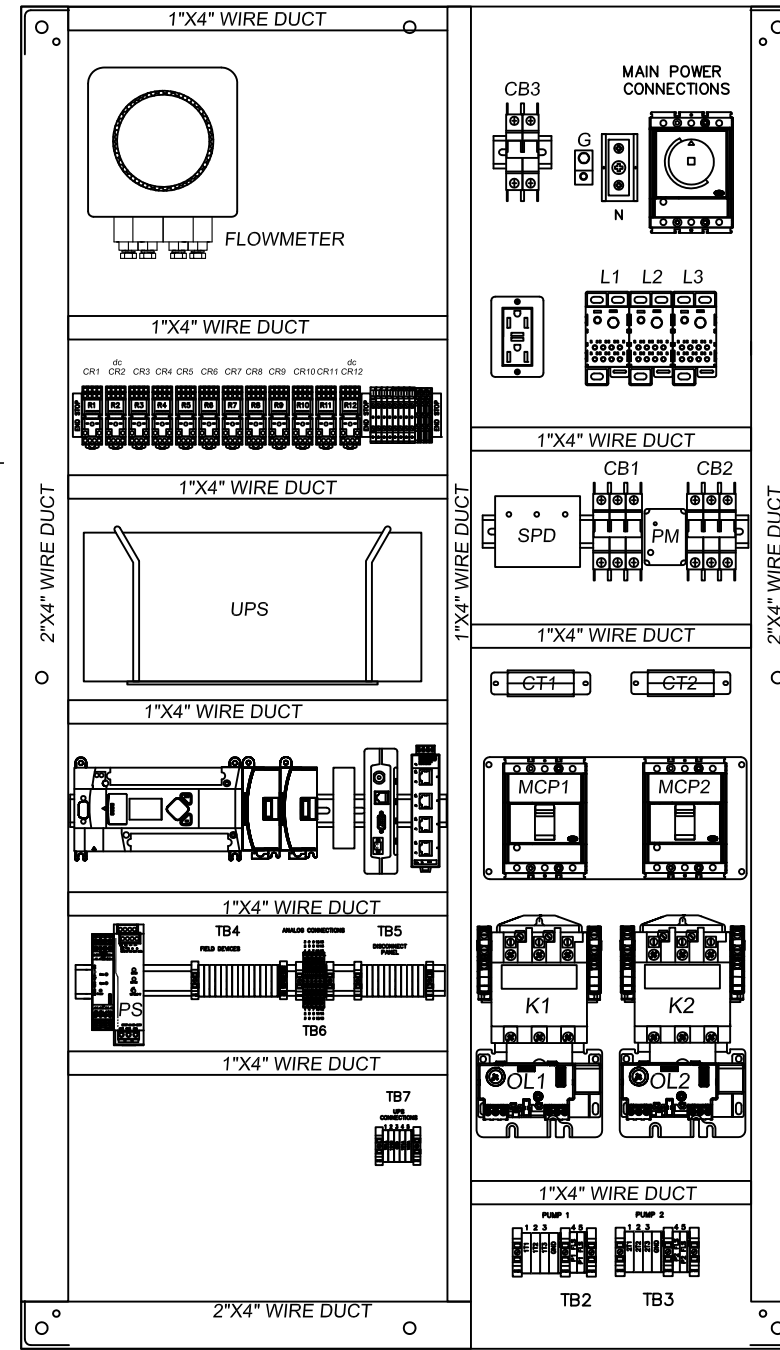


**SUB-PANEL FRONT VIEW**

REV OR APPD BY		REV LET.	REVISIONS	DATE	REV OR APPD BY	THIS DRAWING IS THE PROPERTY OF ROMTEC AND CONTAINS PROPRIETARY AND CONFIDENTIAL INFORMATION WHICH MUST NOT BE DUPLICATED, USED OR DISCLOSED OTHER THAN EXPRESSLY AUTHORIZED BY ROMTEC.	CUSTOMER: PHONE: 541-496-9678 <b>ROMTEC</b> ROMTEC UTILITIES, INC. ROSEBURG, OREGON	DATE 1/16/18 DESIGN KAS DRAWN KAS CHK'D HP APPR'D HP SHEET 1 of 3	REV. A HP 23 SIZE D	PROJECT NAME: KENNEDY FARMS PUD FILE NO: CONFIG NO: ADDER NO: PROJECT NUMBER DRAWING
							SHEET 1 of 3	SHEET 1 of 3	SHEET 1 of 3	SHEET 1 of 3

1 2 3 4 5 6 7 8

A  
B  
C  
D  
E  
F  
G  
H

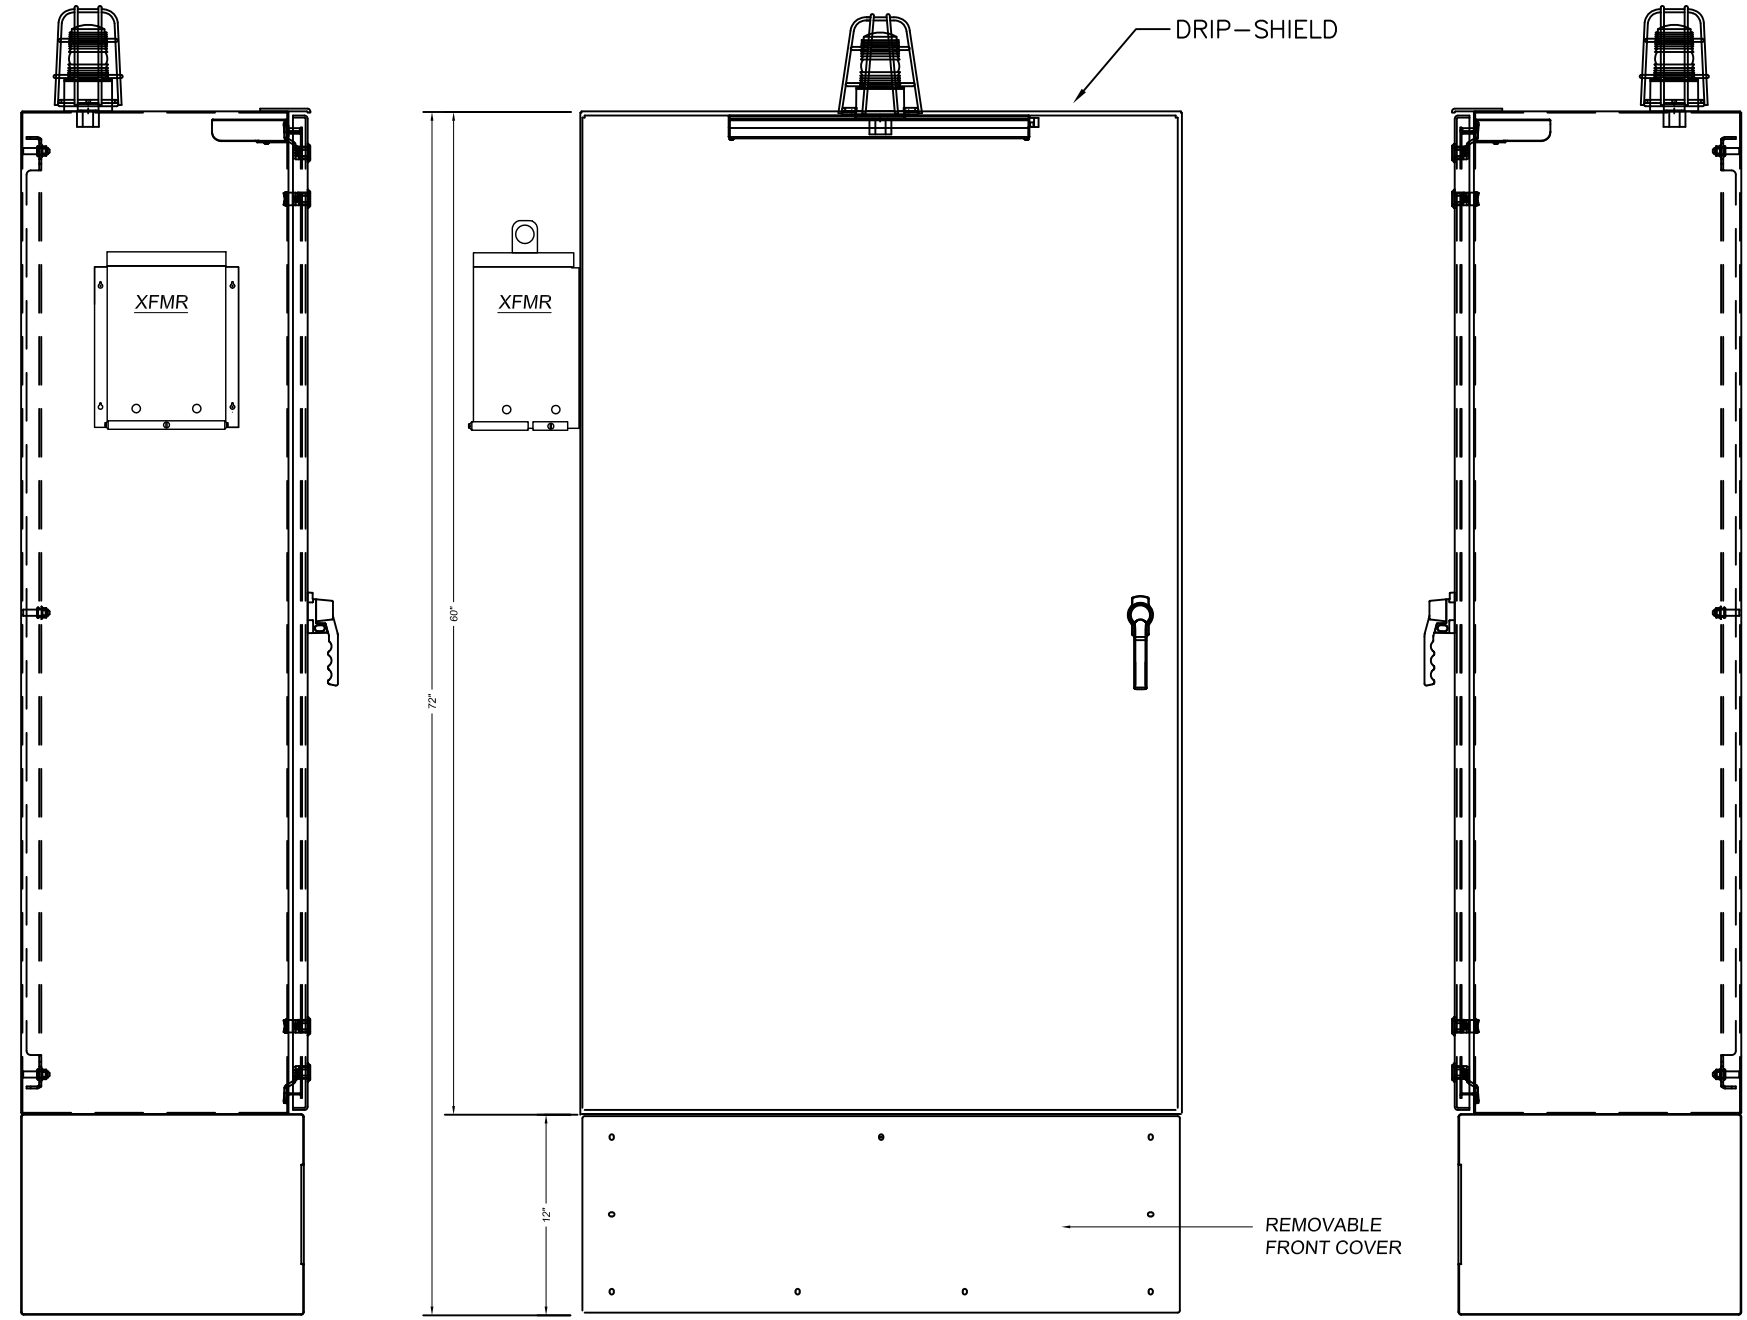

LEFT SIDE  
NTS


ELEVATION  
NTS

RIGHT SIDE  
NTS

PANEL ENCLOSURE 60"H X 36"W X 16"D HOFFMAN NEMA 4 ENCLOSURE

REV OR APPD BY		REV. LET.		DATE		REV OR APPD BY		DATE		REV OR APPD BY		DATE		REV OR APPD BY		DATE		REV OR APPD BY		DATE			
<p>THIS DRAWING IS THE PROPERTY OF ROMTEC AND CONTAINS PROPRIETARY AND CONFIDENTIAL INFORMATION WHICH MUST NOT BE DUPLICATED, USED OR DISCLOSED OTHER THAN EXPRESSLY AUTHORIZED BY ROMTEC</p>																							
CUSTOMER:										DATE 1/16/18		REV. A		PROJECT NAME: KENNEDY FARMS PUD									
PHONE: 541-496-9678										DESIGN KAS		DRAWN KAS		FILE NO:									
ROMTEC										CHK'D CHK'D		HP 23		CONFIG NO:									
ROMTEC UTILITIES, INC. ROSEBURG, OREGON										APPR'D APPRVD		SIZE D		ADDER NO:									
SHEET 2 of 3										SHEET 2 of 3		PROJECT NUMBER		DRAWING									

PANEL ENCLOSURE 30"H X 30"W X 8"D HOFFMAN NEMA 4X ENCLOSURE

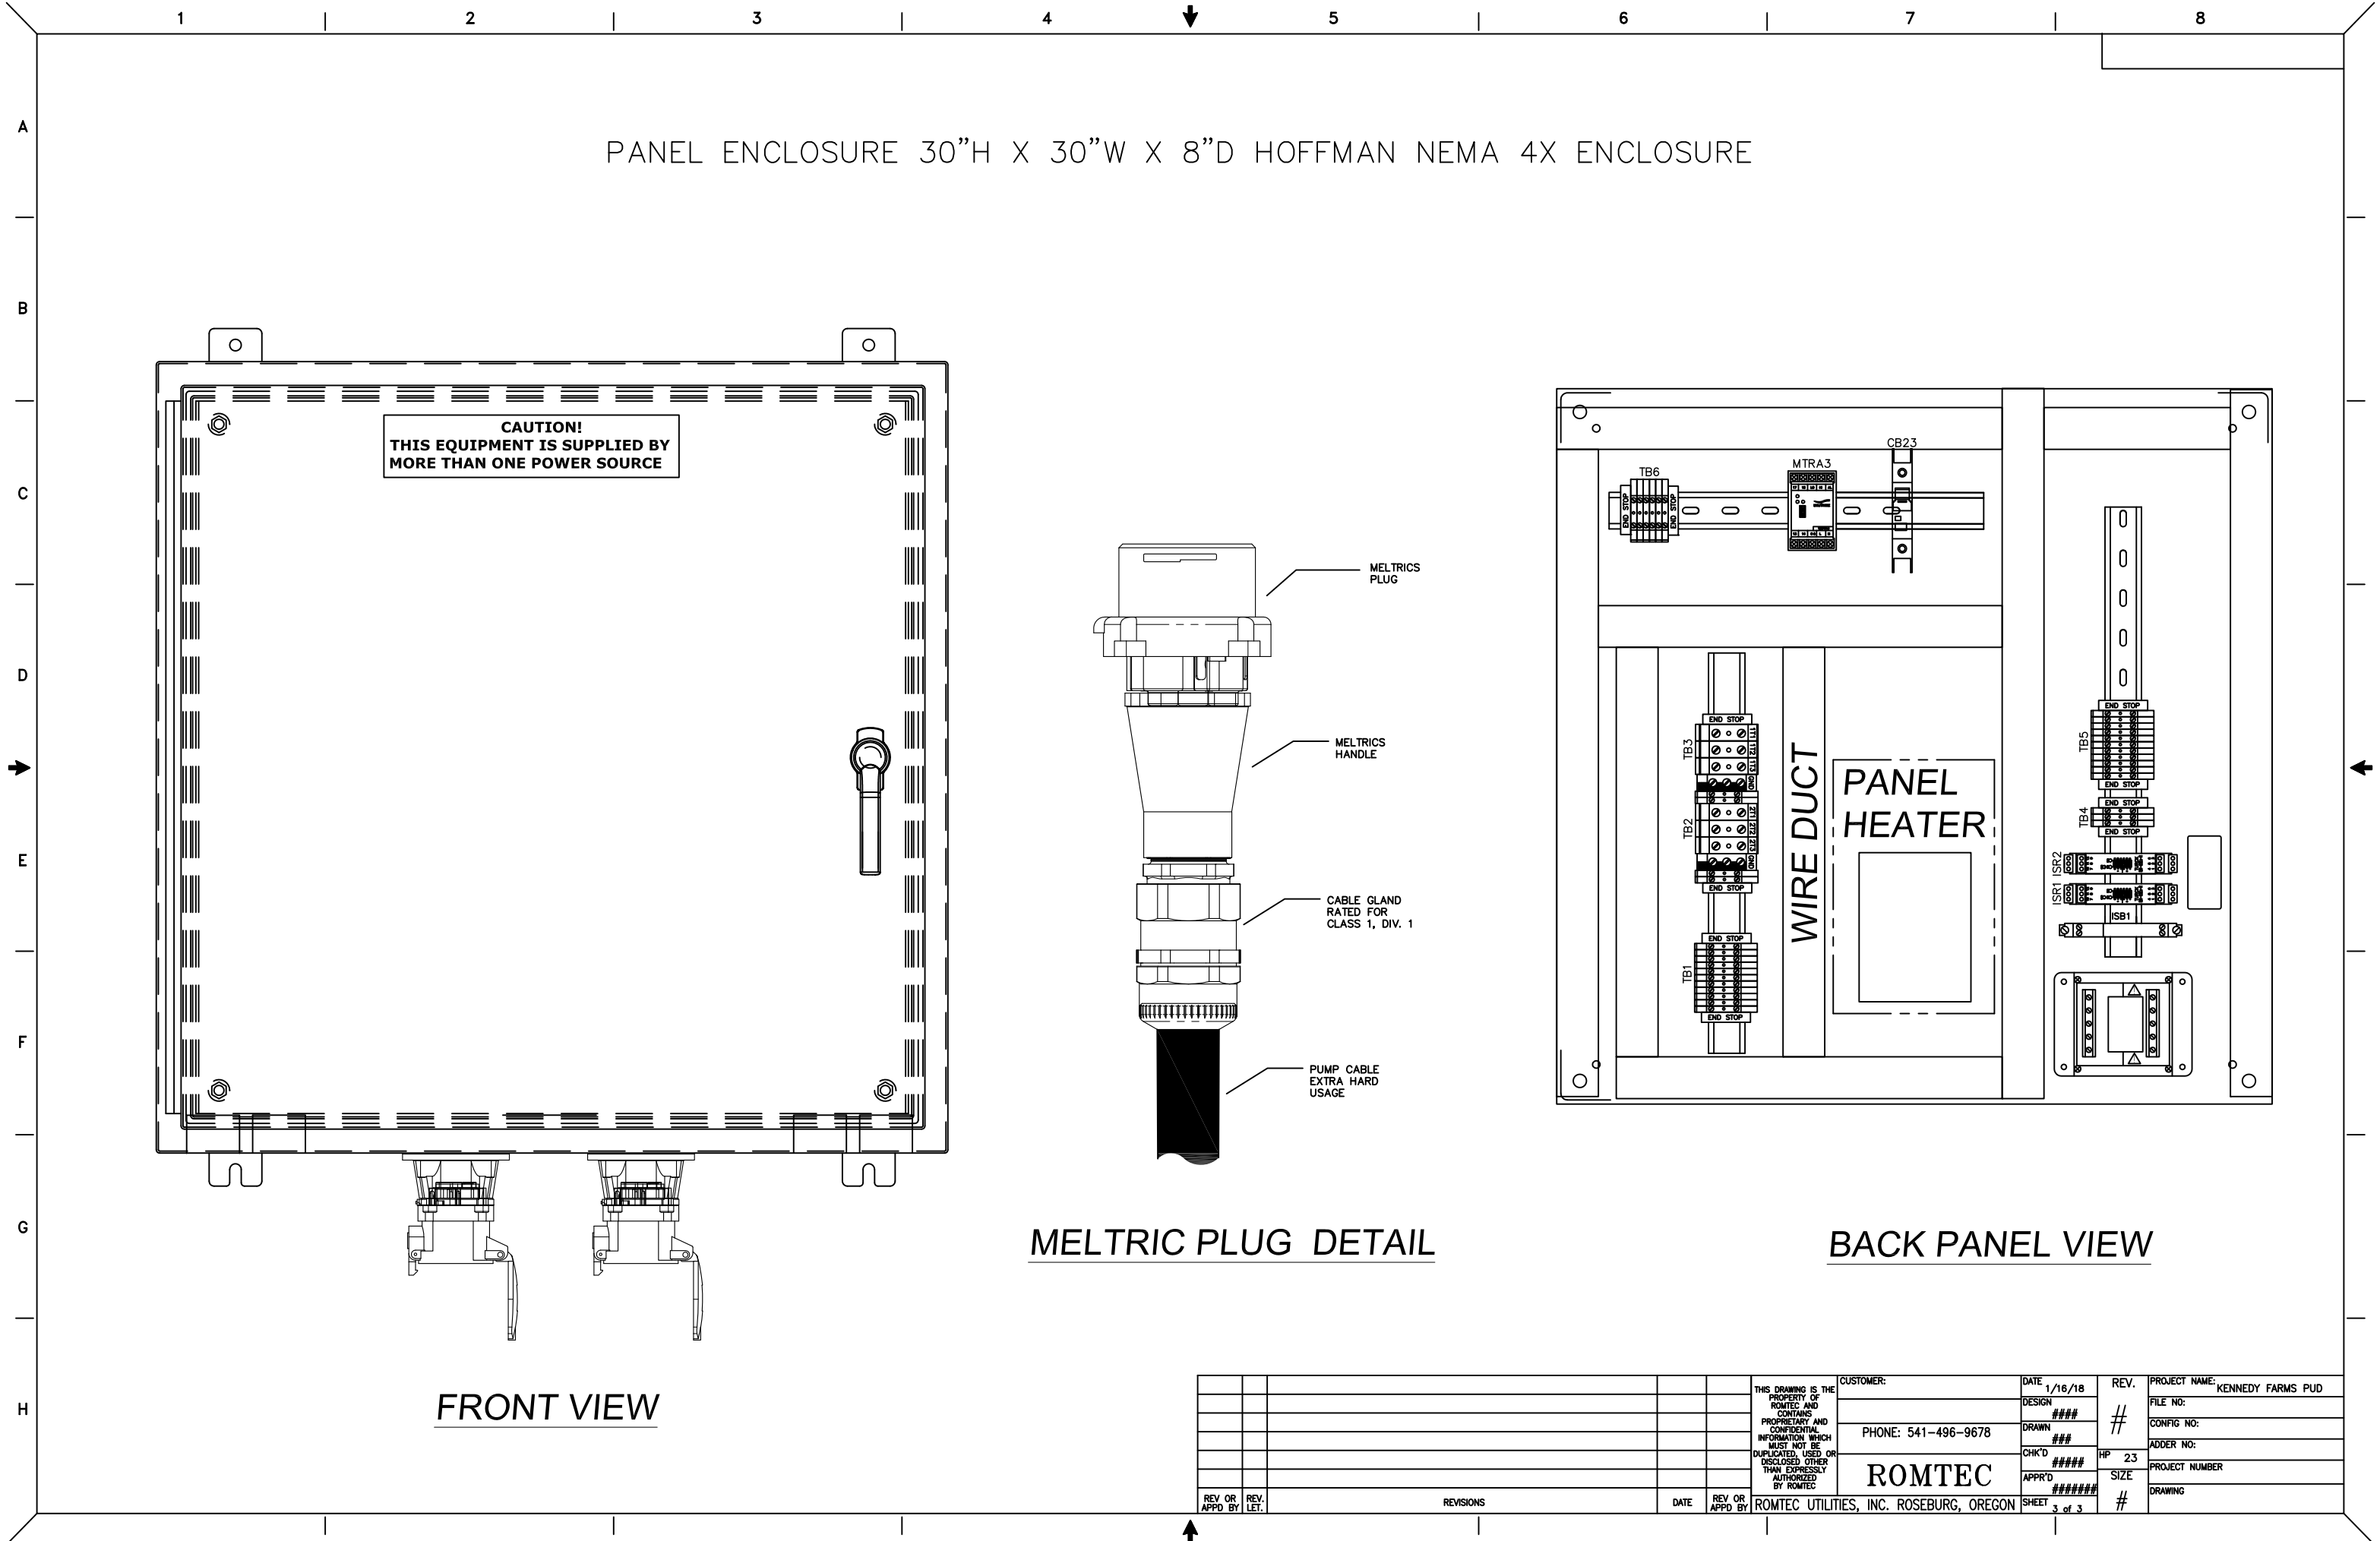

FRONT VIEW

MELTRIC PLUG DETAIL

BACK PANEL VIEW

REV OR APPD BY		REVISIONS		DATE	REV OR APPD BY	THIS DRAWING IS THE PROPERTY OF ROMTEC AND CONTAINS PROPRIETARY AND CONFIDENTIAL INFORMATION WHICH MUST NOT BE DUPLICATED, USED OR DISCLOSED OTHER THAN EXPRESSLY AUTHORIZED BY ROMTEC	CUSTOMER:	DATE 1/16/18	REV.	PROJECT NAME: KENNEDY FARMS PUD
							PHONE: 541-496-9678	DESIGN ####	#	FILE NO:
							ROMTEC	DRAWN ####	HP 23	CONFIG NO:
								CHK'D #####	APPR'D #####	SIZE
						ROMTEC UTILITIES, INC. ROSEBURG, OREGON	SHEET 3 of 3	#	PROJECT NUMBER	
									DRAWING	