



LAYOUT DIAGRAM

DRAWING NUMBER

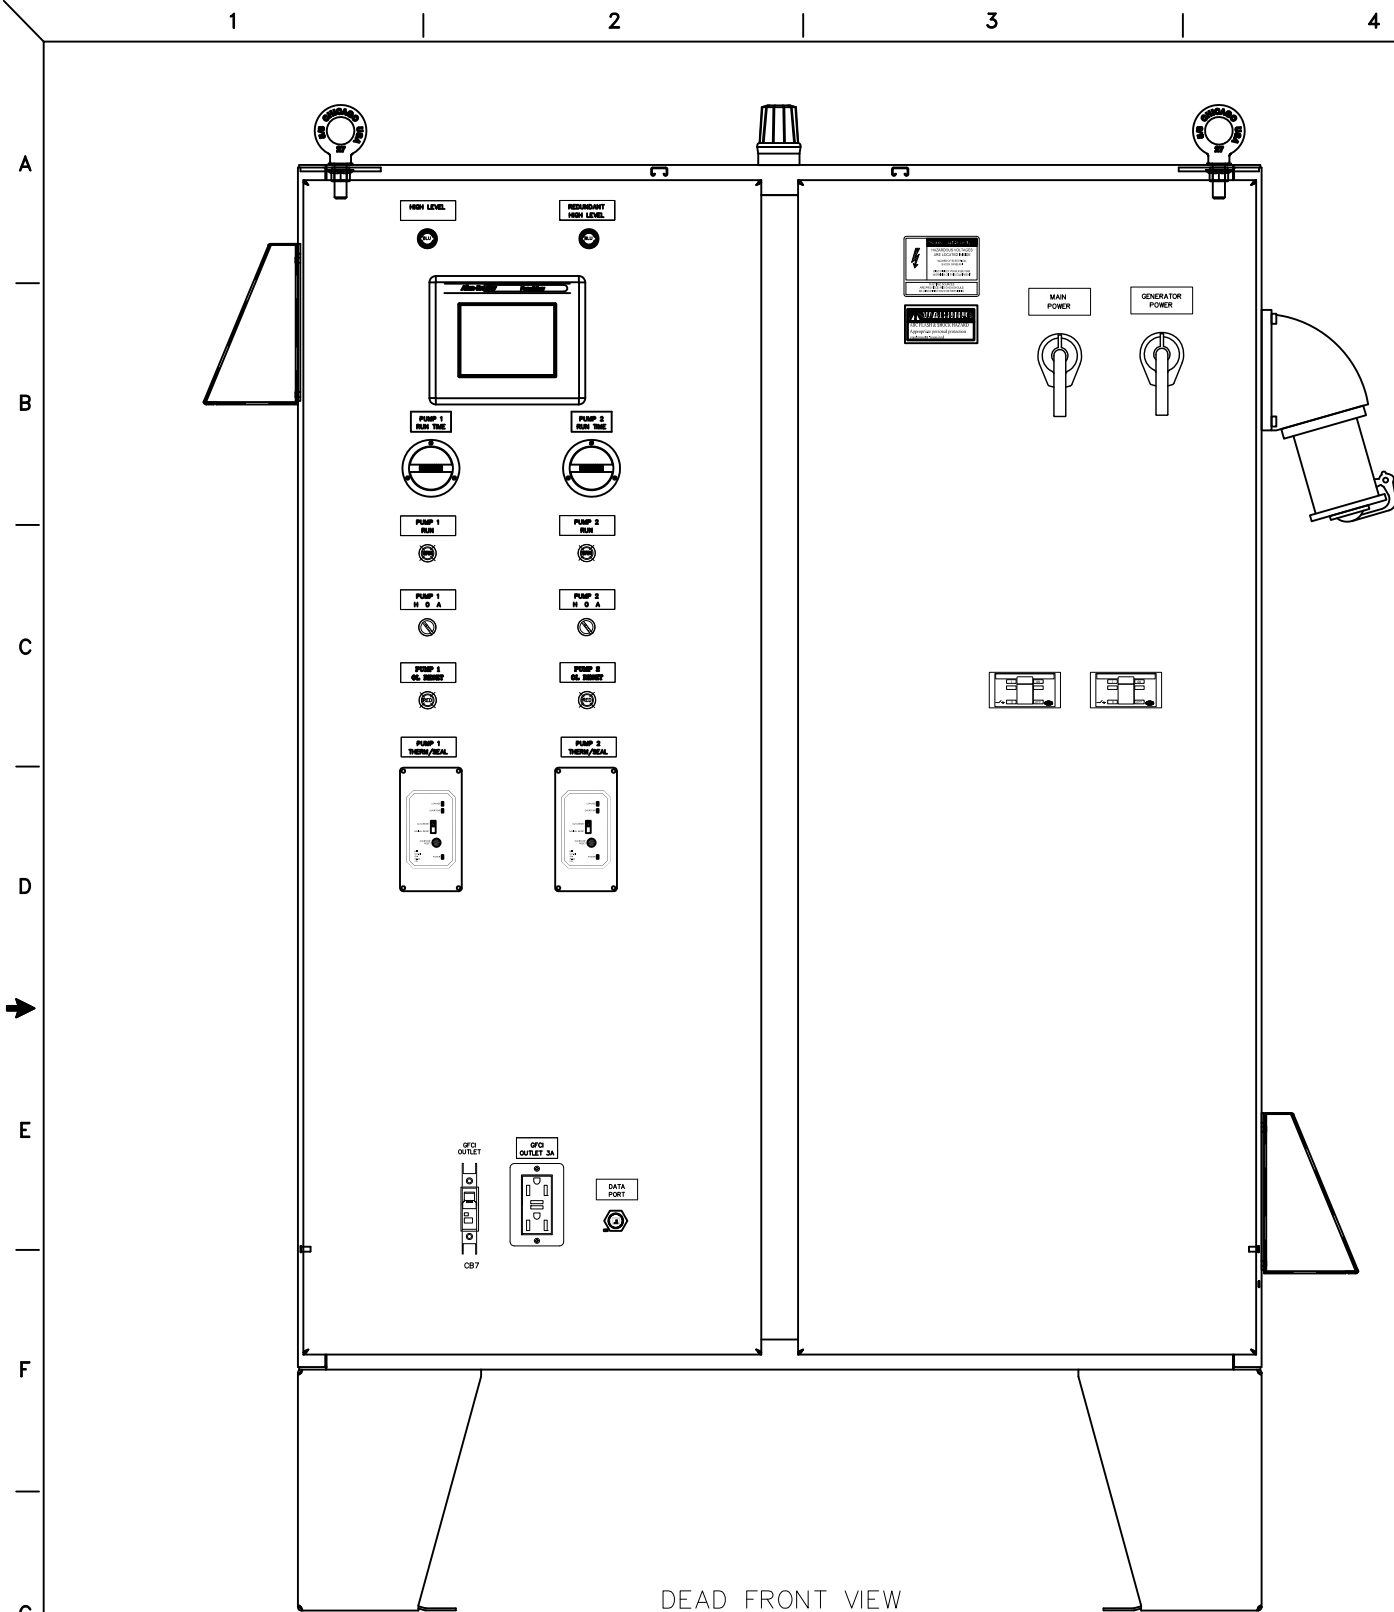

DEAD FRONT VIEW

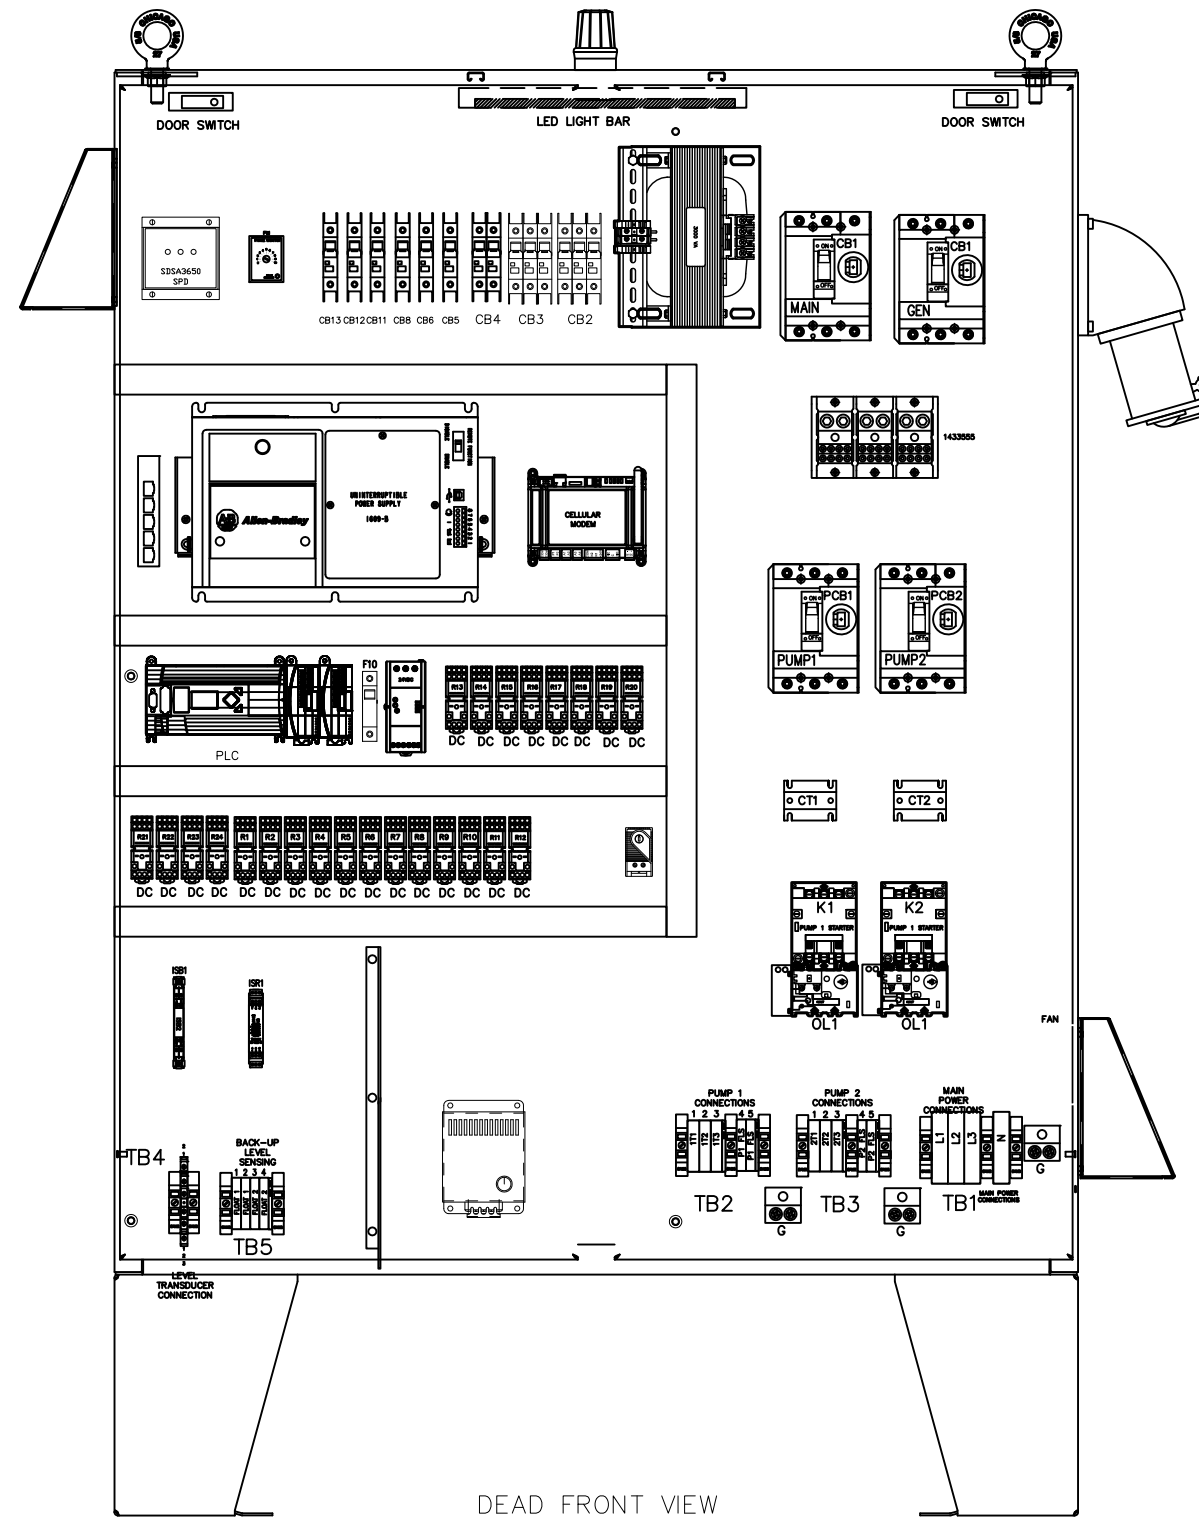

DEAD FRONT VIEW

THE ENCLOSURE SHOWN REPRESENTS THE INTENT OF THE DESIGN. OFTEN THE ENCLOSURE SIZE AND LAYOUT MUST CHANGE TO ACCOMMODATE THE REQUIRED COMPONENTS AND FINAL DESIGN. PLEASE CONTACT ROMTEC UTILITIES TO OBTAIN ACTUAL AS-BUILT DRAWINGS BEFORE INSTALLATION.

REV OR APPD BY		REV. LET.		REVISIONS		DATE		REV OR APPD BY		THIS DRAWING IS THE PROPERTY OF ROMTEC AND CONTAINS PROPRIETARY AND CONFIDENTIAL INFORMATION WHICH MUST NOT BE DUPLICATED, USED OR DISCLOSED OTHER THAN EXPRESSLY AUTHORIZED BY ROMTEC	CUSTOMER:		DATE	REV.	PROJECT NAME:	
											PHONE: 541-496-9678		9/24/18	A	CITY OF LEMOORE	
											ROMTEC		CHK'D	HP	FILE NO:	
											ROMTEC UTILITIES, INC. ROSEBURG, OREGON		APPR'D	SIZE	CONFIG NO:	
												SHEET	D	ADDRESS NO:		
												1 OF 2		PROJECT NUMBER		
														DRAWING NUMBER		