


PUMP CONTROL PANEL

60"H x 48"W x 16"D

FRONT VIEW WITH OUTER DOORS REMOVED

NOT SHOWN 3 POINT LOCKABLE LATCH

ALL PANELS ARE UL 698 LISTED FOR INTRINSICALLY SAFE CIRCUITS

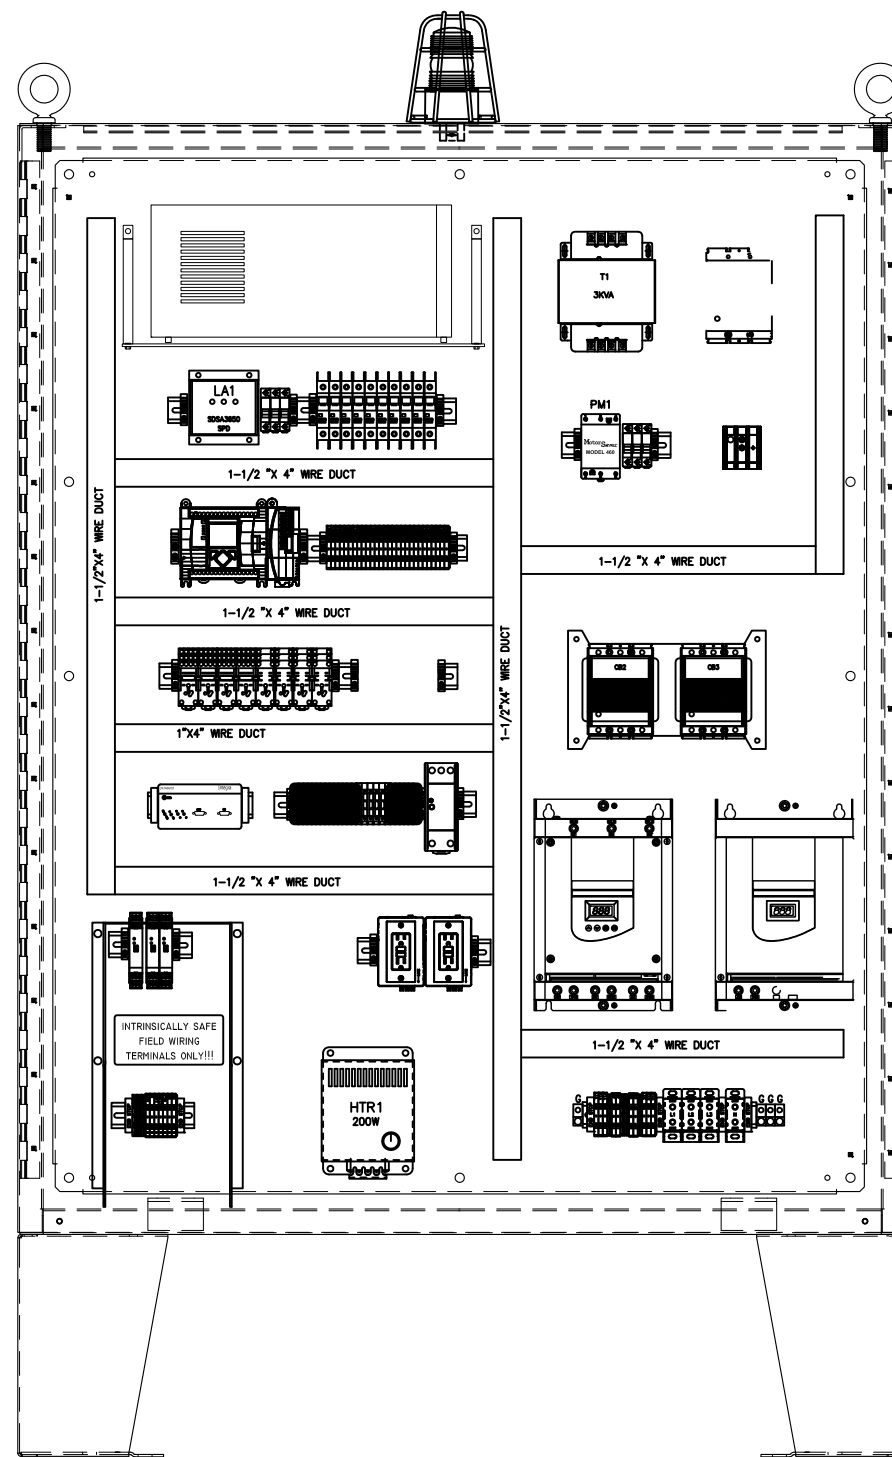

PUMP CONTROL PANEL

FRONT VIEW OF BACK PANEL

OUTER DOORS AND DEAD FRONT PANEL REMOVED

REV	DATE	DESCRIPTION	BY

DWG.	-
DSN.	KAS
DRN.	KAS
CHK.	KAS
REV	DATE
3-31-11	

UL LISTED LIFT STATION CONTROL PANEL.

ROMTEC UTILITIES
 18240 NORTH BANK ROAD
 ROSEBURG, OR 97470
 (541)-496-3541
 FAX (541)-496-0803
 WWW.romtecutilities.com

McCORMICK NORTH
 PHASE II
 CONTROL PANEL LAYOUT
 MICROLOGIX DUPLEX CONTROL