



ENCLOSURE DRAWING

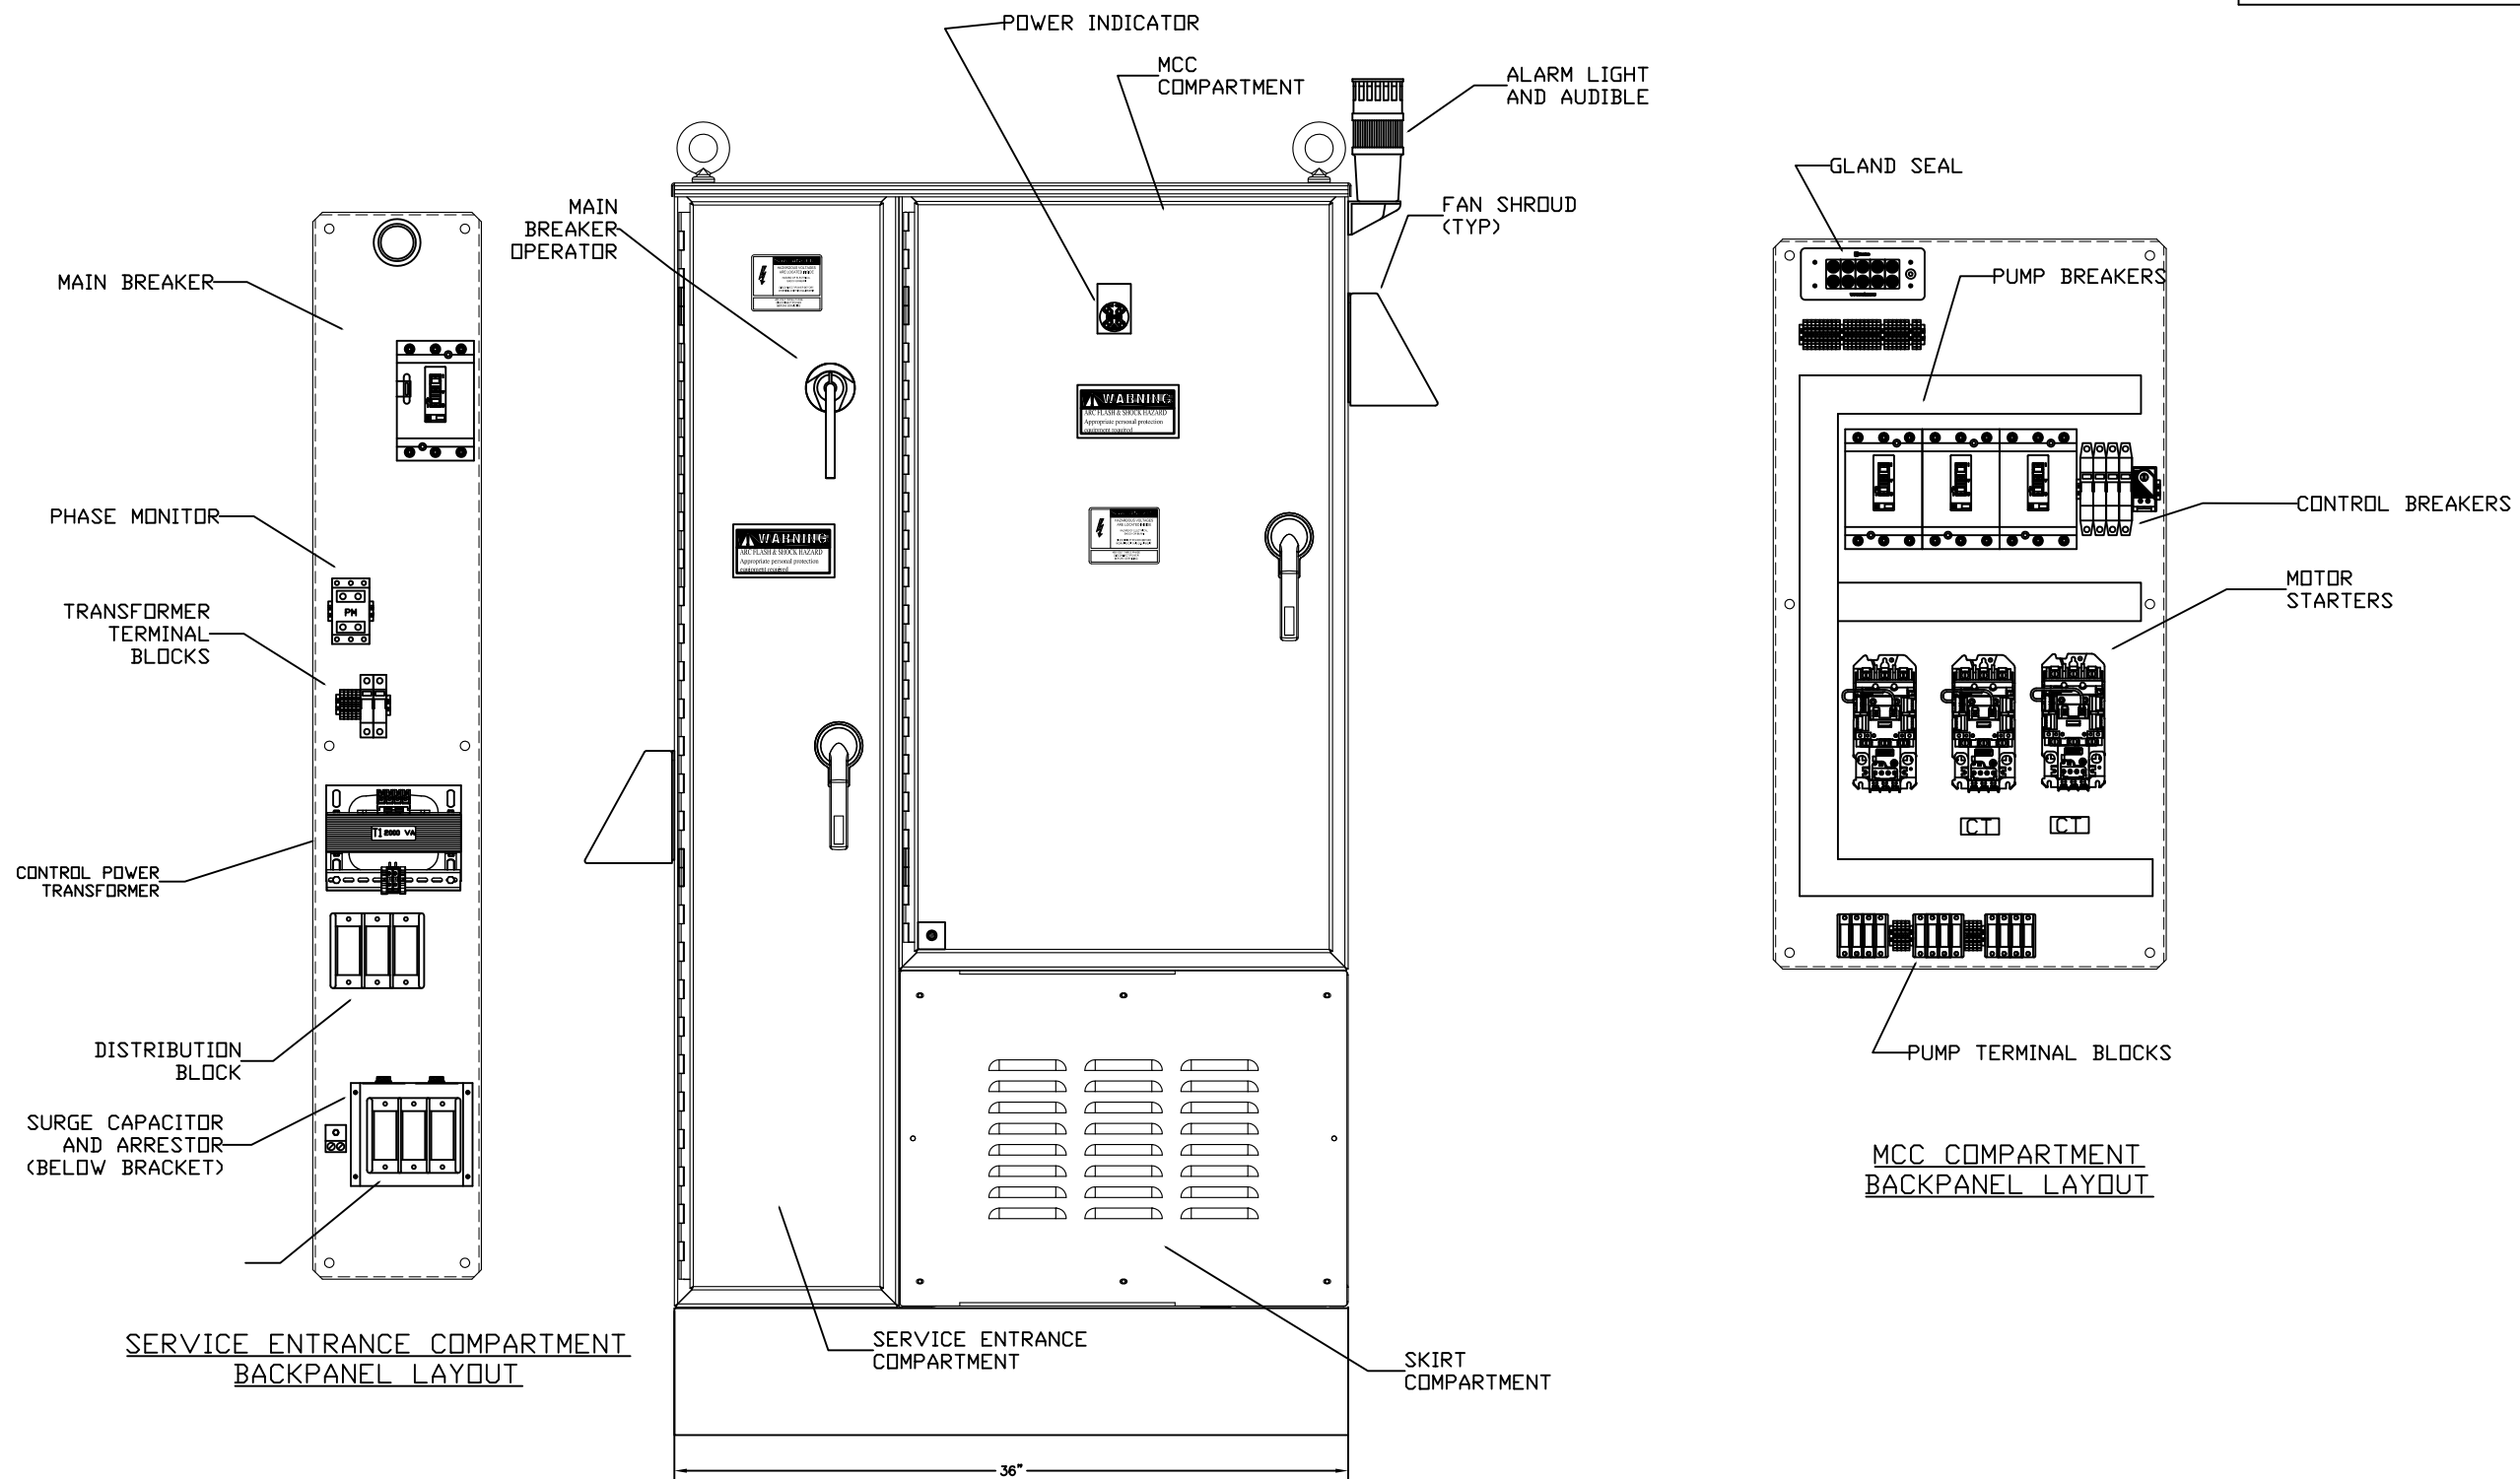

NOTE: MCC COMPARTMENT INTERLOCKED WITH MAIN
CIRCUIT BREAKER COMPARTMENT

THE ENCLOSURE SHOWN REPRESENTS THE INTENT OF THE DESIGN. OFTEN THE ENCLOSURE SIZE AND LAYOUT MUST CHANGE TO ACCOMMODATE THE REQUIRED COMPONENTS AND FINAL DESIGN. PLEASE CONTACT ROMTEC UTILITIES TO OBTAIN ACTUAL AS-BUILT DRAWINGS BEFORE INSTALLATION.

[illegible]

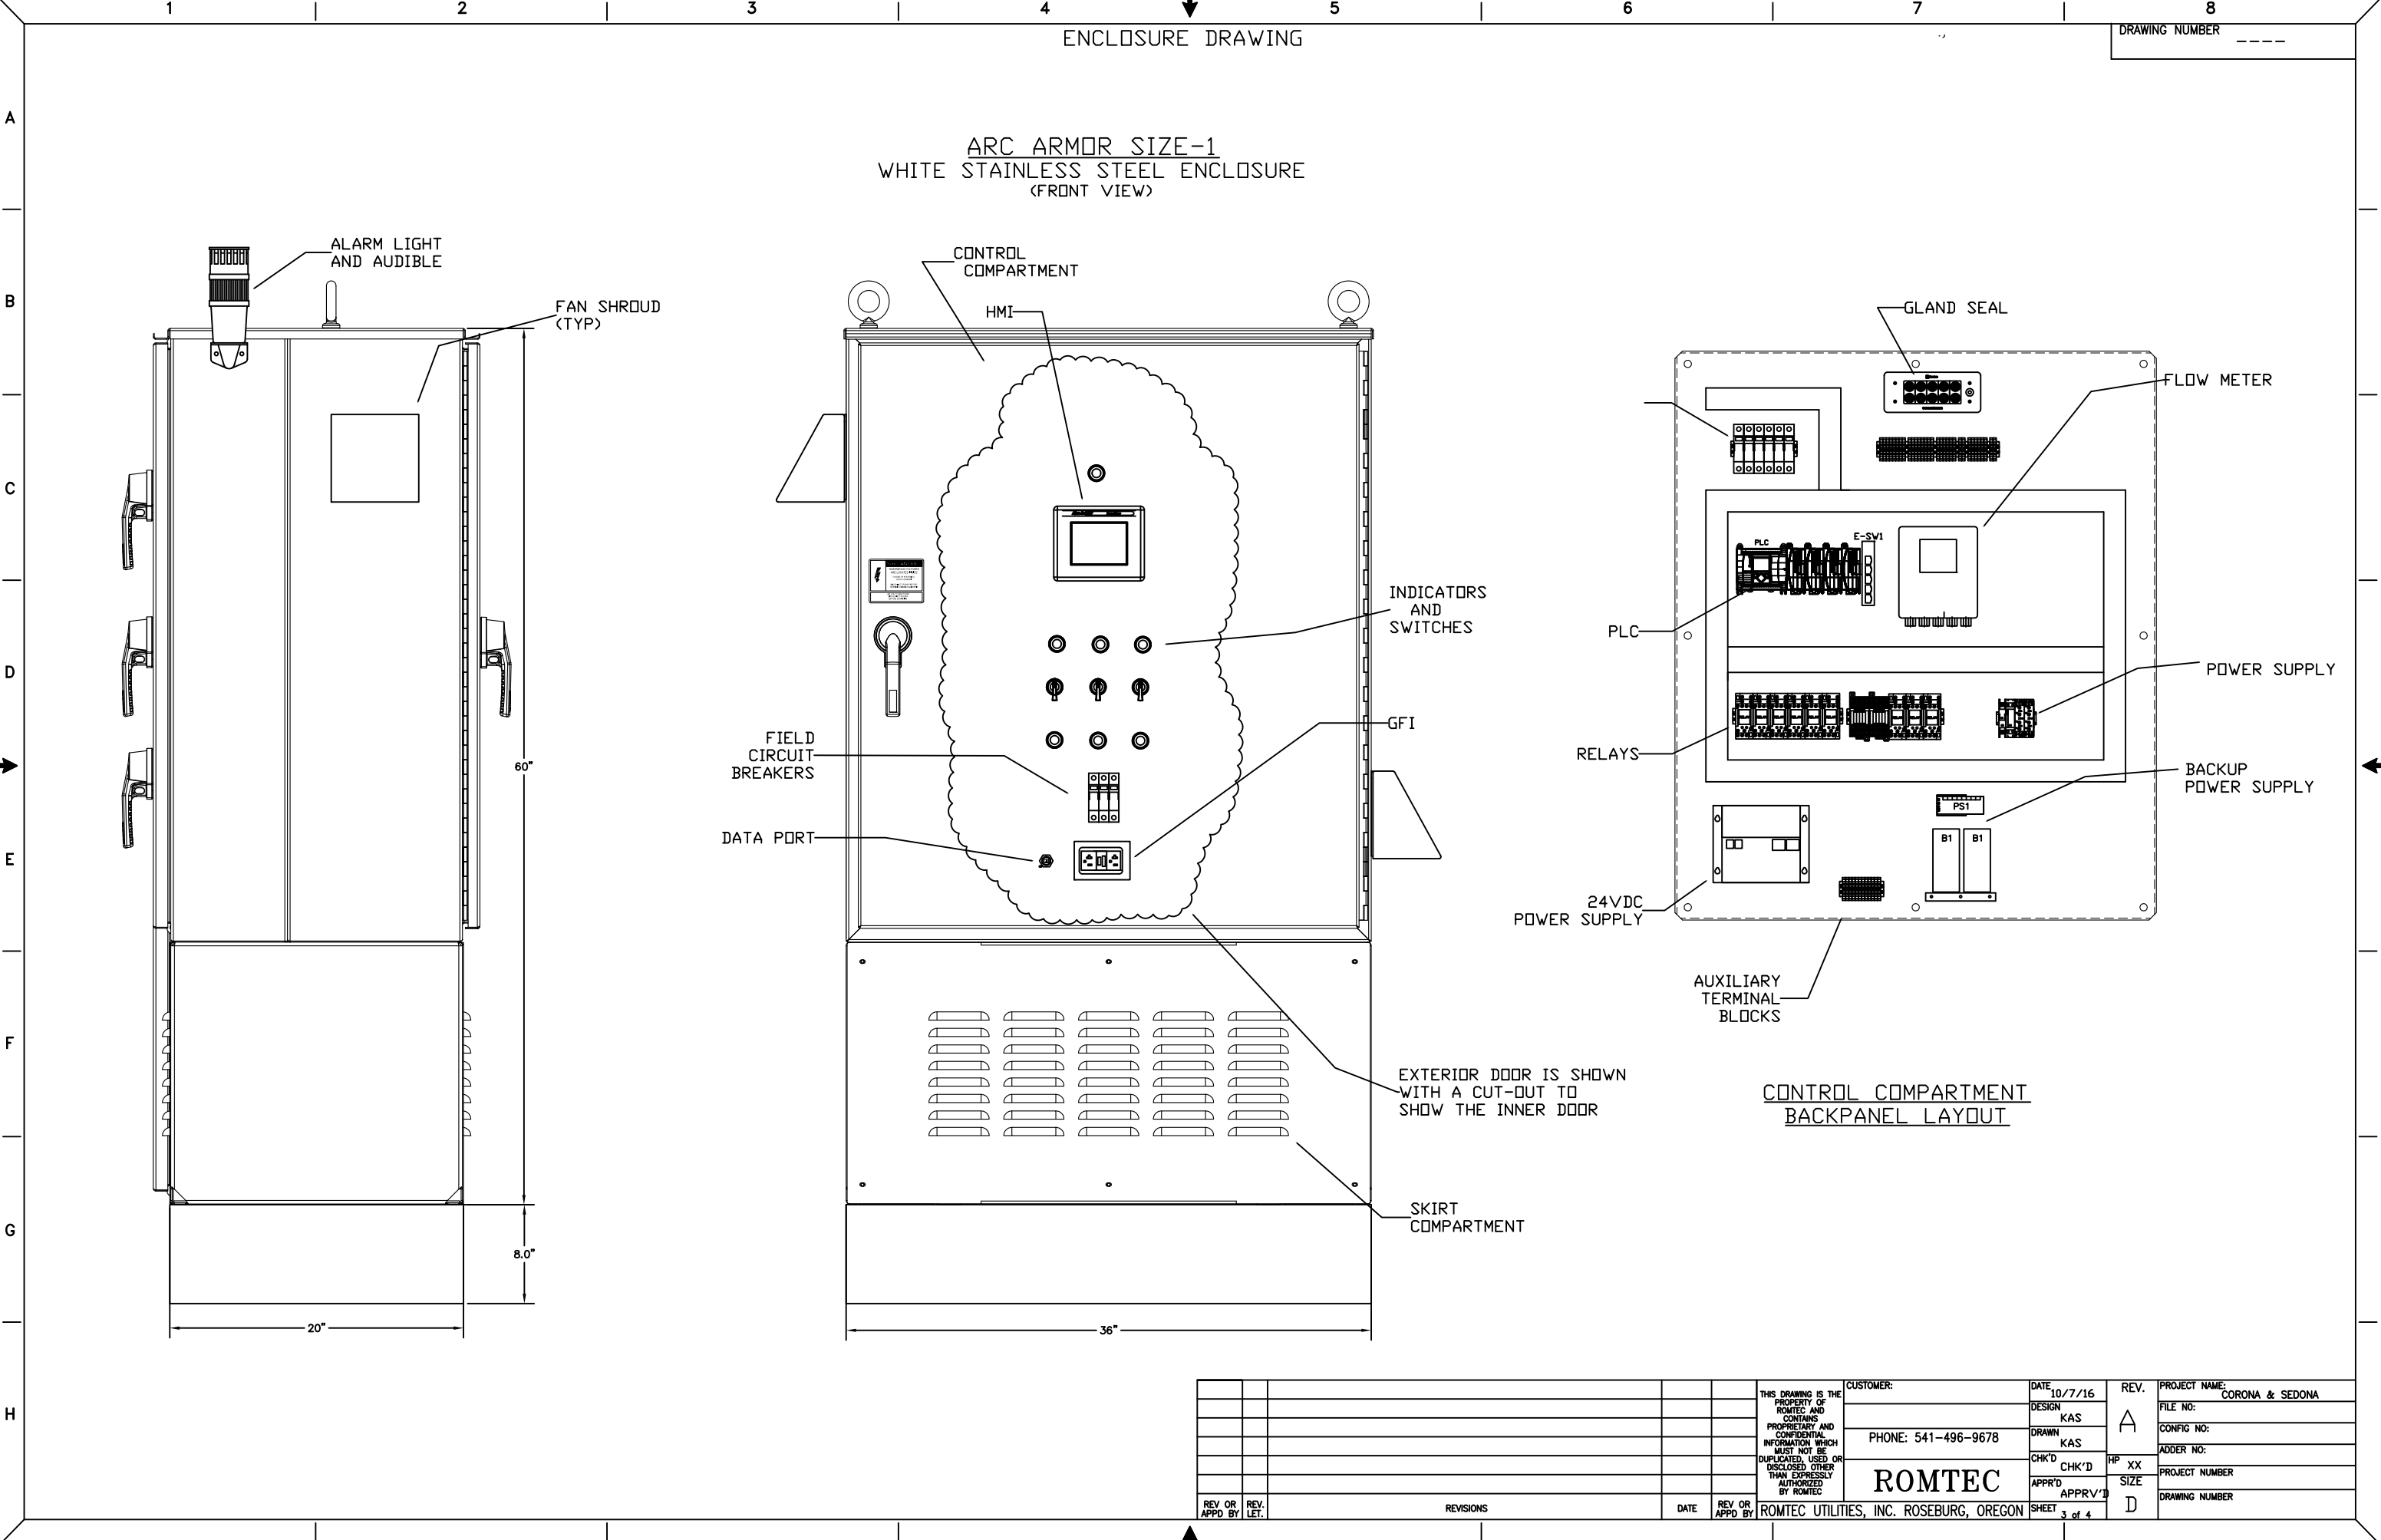

ENCLOSURE DRAWING

DRAWING NUMBER ----

ARC ARMOR SIZE-1
WHITE STAINLESS STEEL ENCLOSURE
(FRONT VIEW)

CONTROL COMPARTMENT
BACKPANEL LAYOUT

REV OR APPD BY		REV. LET.	REVISIONS		DATE	REV OR APPD BY	THIS DRAWING IS THE PROPERTY OF ROMTEC AND CONTAINS PROPRIETARY AND CONFIDENTIAL INFORMATION WHICH MUST NOT BE DUPLICATED, USED OR DISCLOSED OTHER THAN EXPRESSLY AUTHORIZED BY ROMTEC	CUSTOMER:		DATE	10/7/16	REV.	PROJECT NAME: CORONA & SEDONA	
										DESIGN	KAS	A	FILE NO:	
								PHONE: 541-496-9678		DRAWN	KAS		CONFIG NO:	
								ROMTEC		CHK'D	CHK'D		ADDR NO:	
										APPR'D	APPR'D		PROJECT NUMBER	
								ROMTEC UTILITIES, INC. ROSEBURG, OREGON		SHEET 3 of 4		D	DRAWING NUMBER	