


SCHEMATIC DIAGRAM

DRAWING NUMBER _____

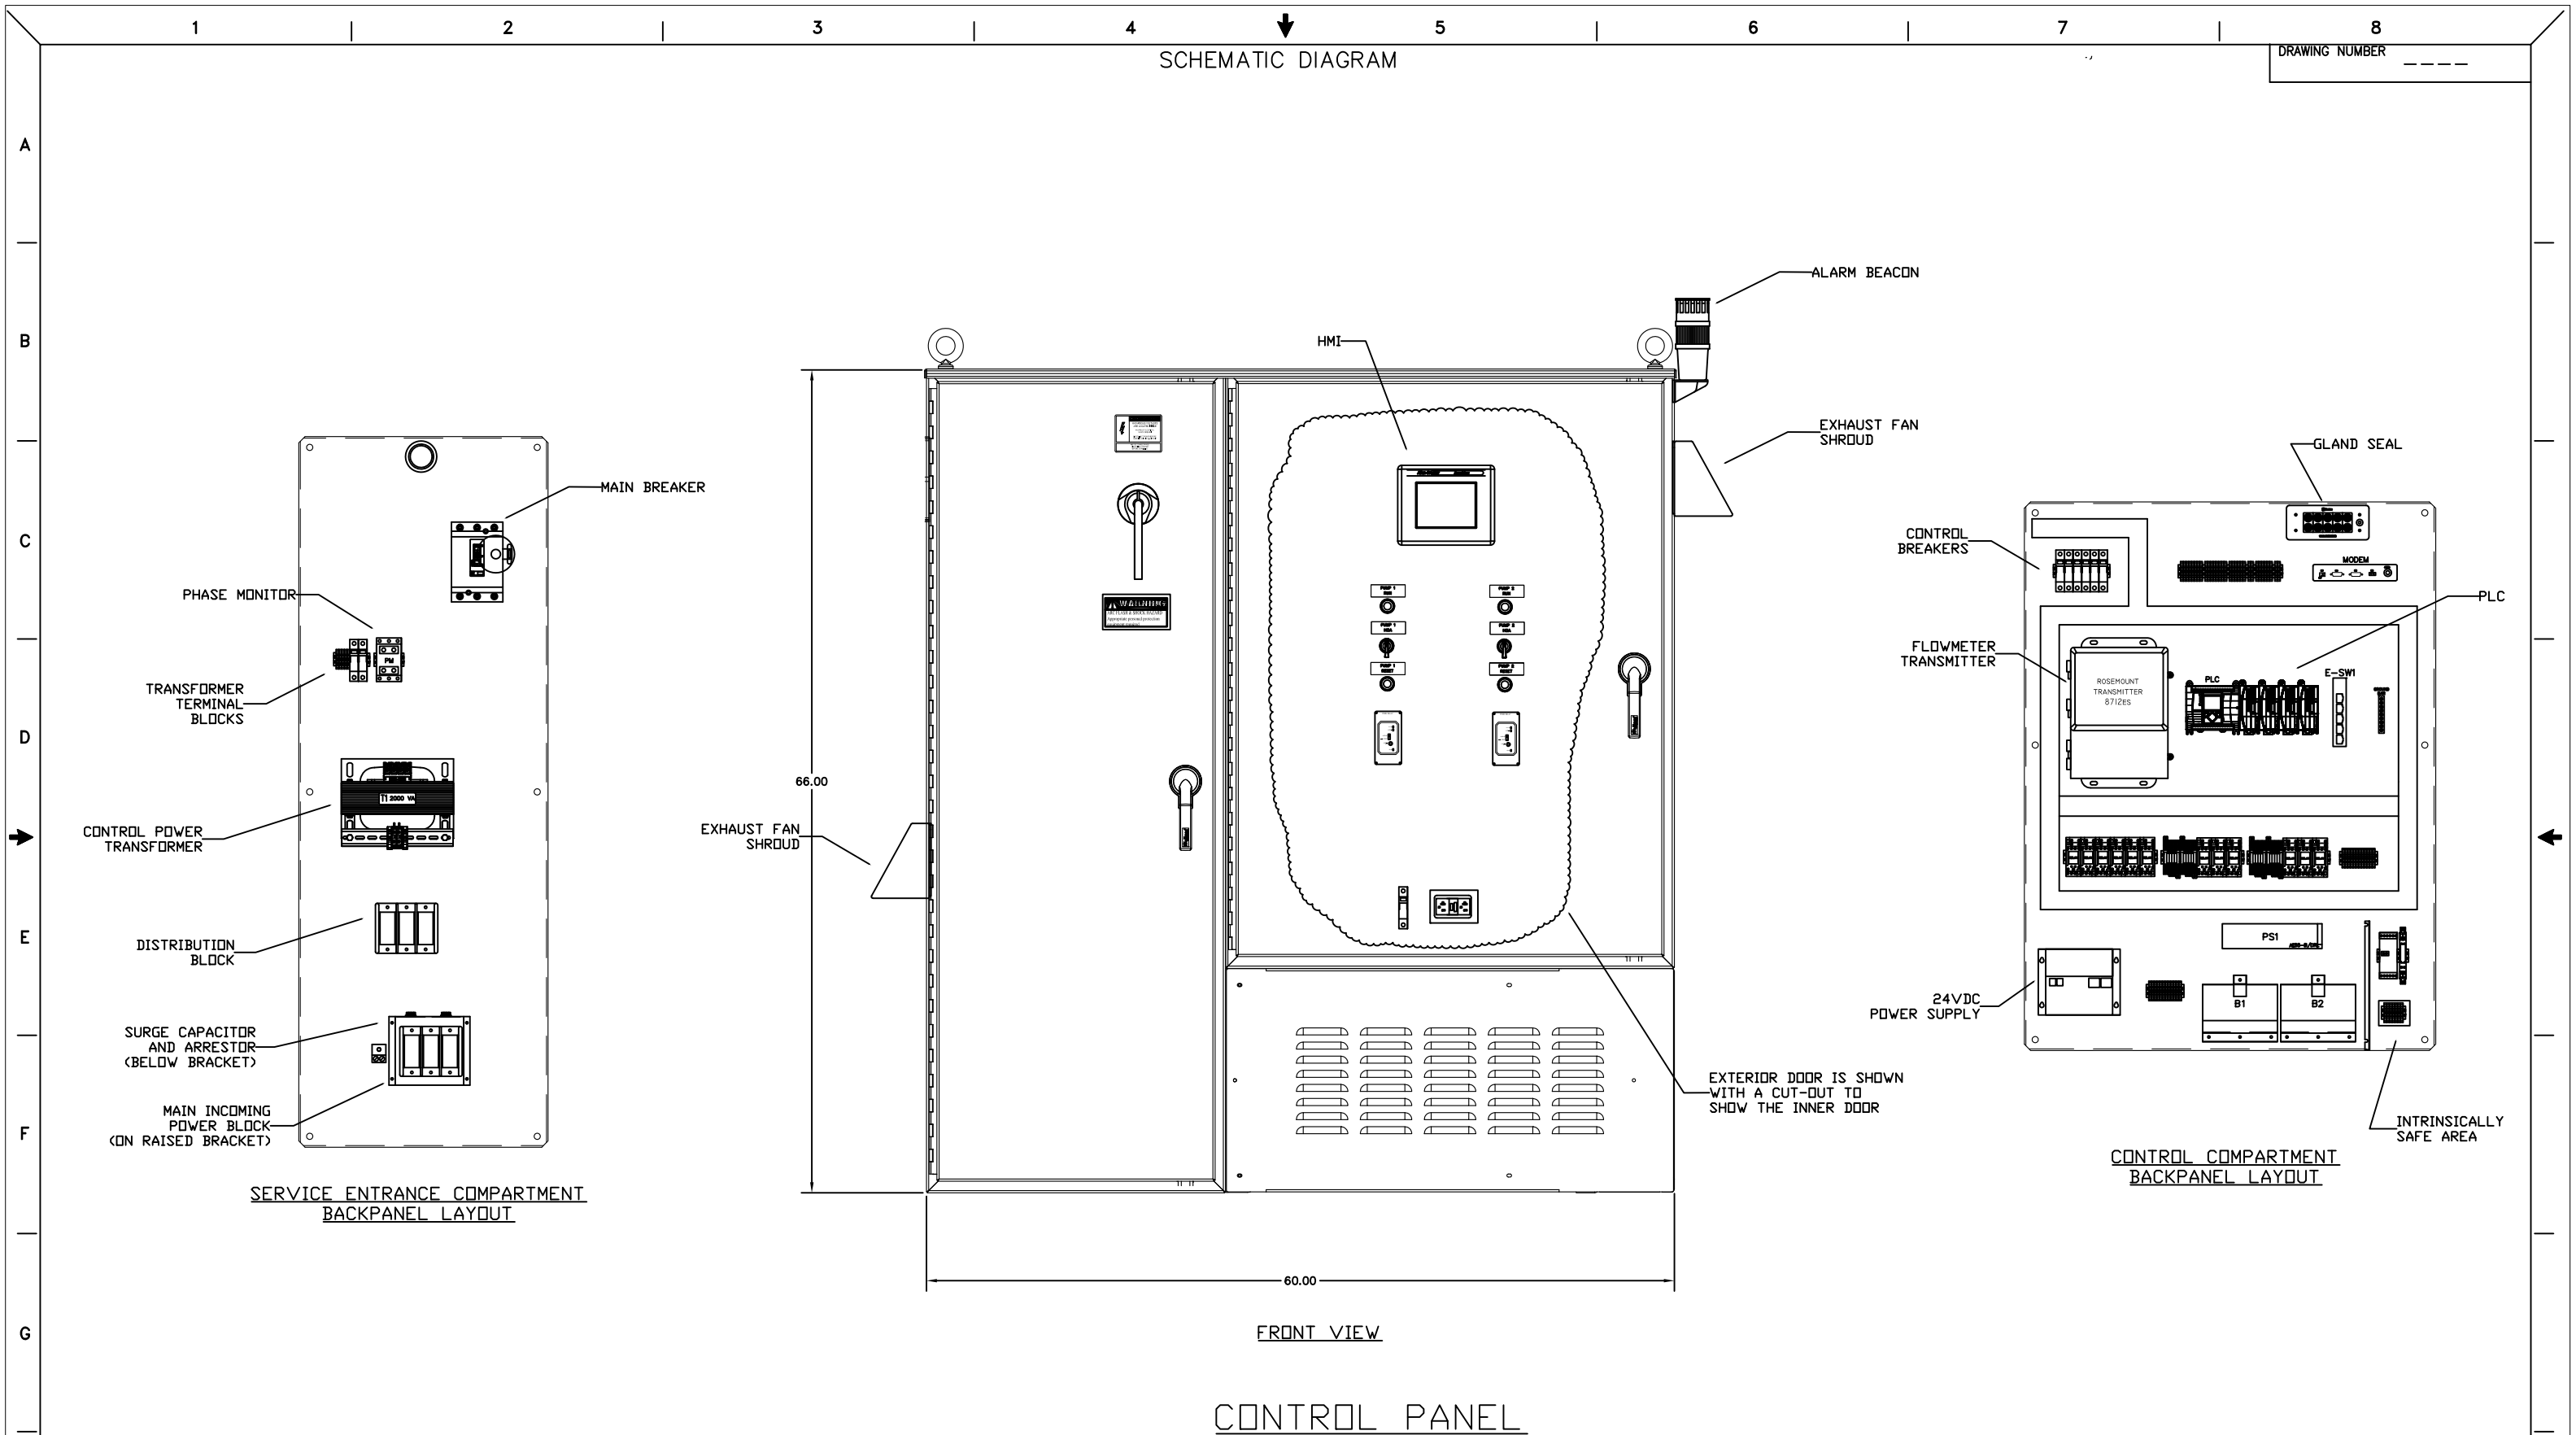

FRONT VIEW

CONTROL PANEL

THE ENCLOSURE SHOWN REPRESENTS THE INTENT OF THE DESIGN. OFTEN THE ENCLOSURE SIZE AND LAYOUT MUST CHANGE TO ACCOMMODATE THE REQUIRED COMPONENTS AND FINAL DESIGN. PLEASE CONTACT ROMTEC UTILITIES TO OBTAIN ACTUAL AS-BUILT DRAWINGS BEFORE INSTALLATION.

REV OR APPD BY	REV. LET.	REVISIONS	DATE	REV OR APPD BY	THIS DRAWING IS THE PROPERTY OF ROMTEC AND CONTAINS PROPRIETARY AND CONFIDENTIAL INFORMATION WHICH MUST NOT BE DUPLICATED, USED OR DISCLOSED OTHER THAN EXPRESSLY AUTHORIZED BY ROMTEC.	CUSTOMER: ROMTEC UTILITIES, INC. ROSEBURG, OREGON PHONE: 541-496-9678	DATE: 6/2/17 DESIGN: KAS DRAWN: KAS CHK'D: CHK'D APPR'D: APPR'D	REV. A HP 35 SIZE D SHEET 2 of 4	PROJECT NAME: HEARTLAND TRACT FILE NO: CONFIG NO: ADDR NO: PROJECT NUMBER DRAWING NUMBER
----------------	-----------	-----------	------	----------------	---	--	---	---	---