


PANEL LAYOUT

DRAWING NUMBER _____

A
B
C
D
E
F
G
H

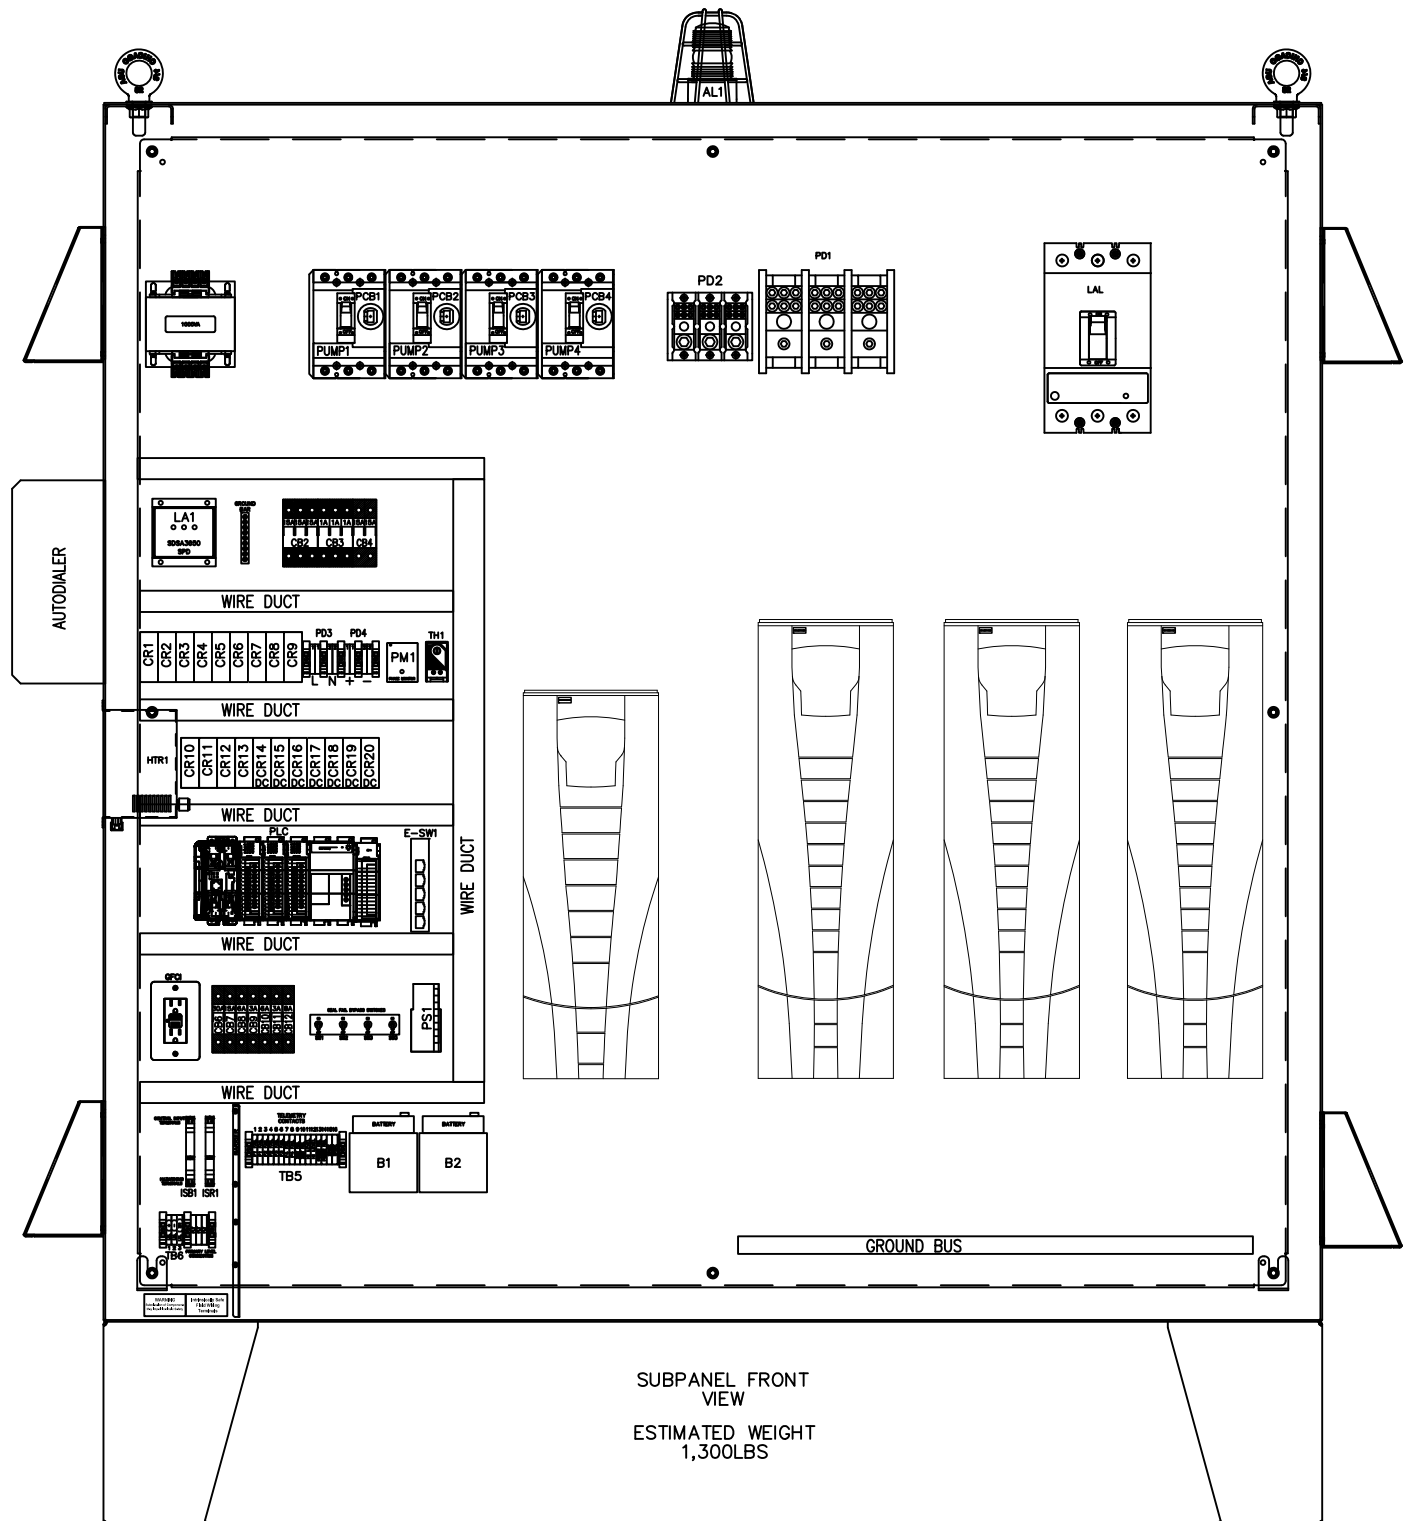

SUBPANEL FRONT VIEW
ESTIMATED WEIGHT
1,300LBS

THE ENCLOSURE SHOWN REPRESENTS THE INTENT OF THE DESIGN. OFTEN THE ENCLOSURE SIZE AND LAYOUT MUST CHANGE TO ACCOMMODATE THE REQUIRED COMPONENTS AND FINAL DESIGN. PLEASE CONTACT ROMTEC UTILITIES TO OBTAIN ACTUAL AS-BUILT DRAWINGS BEFORE INSTALLATION.

REV OR APPD BY		REV. LET.		REVISIONS		DATE		REV OR APPD BY		THIS DRAWING IS THE PROPERTY OF ROMTEC AND CONTAINS PROPRIETARY AND CONFIDENTIAL INFORMATION WHICH MUST NOT BE DUPLICATED, USED OR DISCLOSED OTHER THAN EXPRESSLY AUTHORIZED BY ROMTEC		CUSTOMER: PHONE: 541-496-9678 ROMTEC ROMTEC UTILITIES, INC. ROSEBURG, OREGON		DATE 1/19/17 DESIGN DESIGN DRAWN DRWAN CHK'D CHK'D APPR'D APPRVD SHEET 2 of 4		REV. A HP 50 SIZE D		PROJECT NAME: RUNWAY 321 FILE NO: CONFIG NO: ADDER NO: PROJECT NUMBER DRAWING NUMBER	
----------------	--	-----------	--	-----------	--	------	--	----------------	--	--	--	--	--	--	--	---------------------------	--	---	--