

1

2

3

4

5

6

7

8

DRAWING NUMBER
DRAWING NUMBER

A

B

C

D


E

F


G

H

BILL OF MATERIALS			
ITEM	QTY	DESCRIPTION	PART No..
A	1	SIEMENS HYDRORANGER 200	
B	1	FOXBORO FLOW TRANSMITTER	
C	1	DIALOG SCOUT AUTODIALER	
D	2	PUMP MONITOR RELAYS	
E	1	CONTROL POWER DISCONNECT	
F	6	PUSH TO TEST PILOT LIGHTS	
G	3	CONTROL CIRCUIT BREAKERS	
H	8	CONTROL RELAYS	
I	#	INTERFACING TERMINALS	
J	1	HOFFMAN PANEL HEATER	
K	1	24VDC POWER SUPPLY	
L	1	120VAC SURGE SUPPRESSOR	
M	2	HAND-OFF-AUTO SELECTOR SWITCHES	

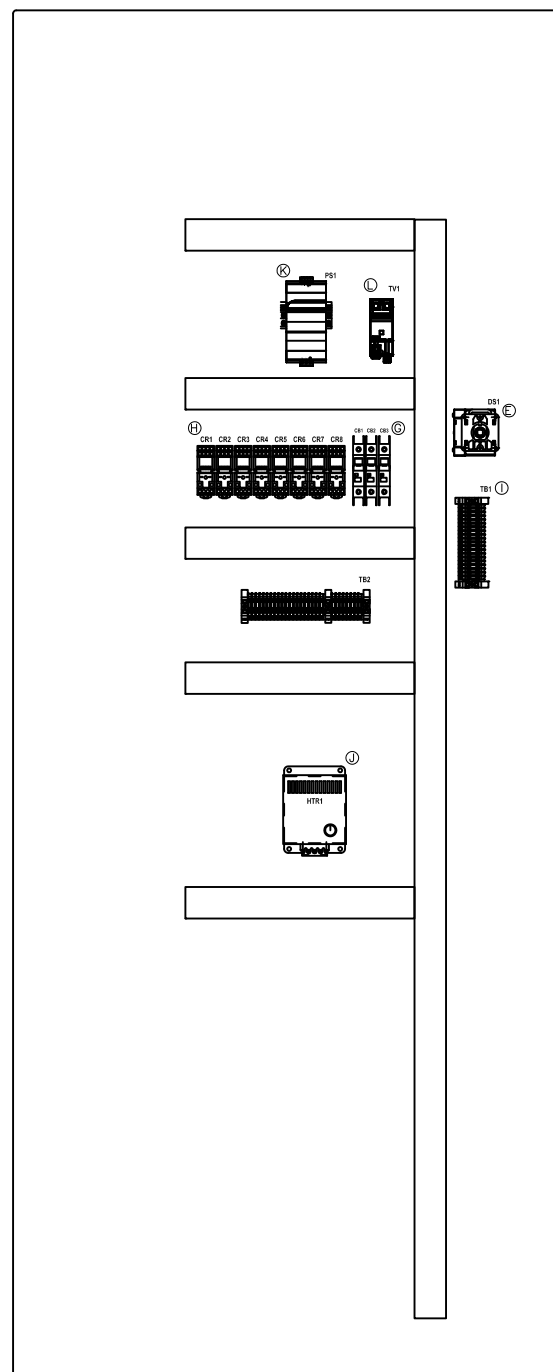

BACK PLATE VIEW

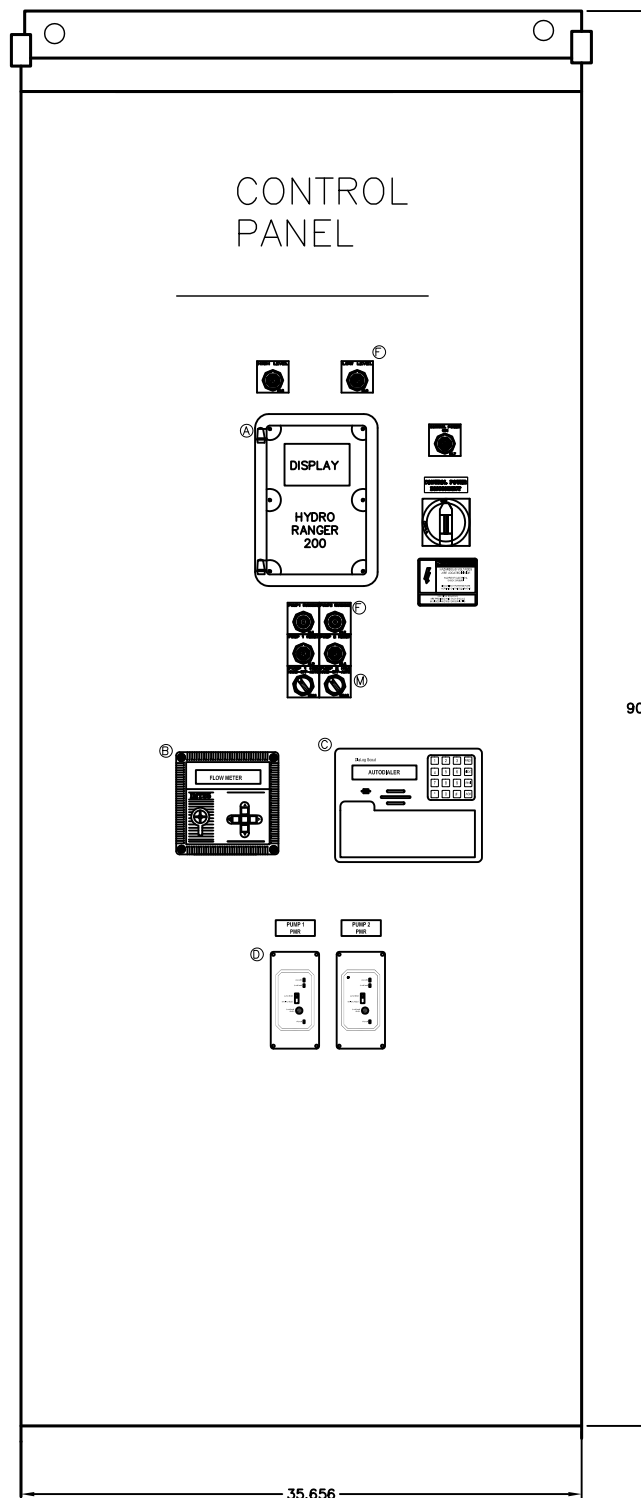

INNER DOOR VIEW

90.00

35.656

THE ENCLOSURE SHOWN REPRESENTS THE INTENT OF THE DESIGN. OFTEN THE ENCLOSURE SIZE AND LAYOUT MUST CHANGE TO ACCOMMODATE THE REQUIRED COMPONENTS AND FINAL DESIGN. PLEASE CONTACT ROMTEC UTILITIES TO OBTAIN ACTUAL AS-BUILT DRAWINGS BEFORE INSTALLATION.

REV OR APPD BY	REV. LET.	REVISIONS	DATE	REV OR APPD BY	DATE	REV OR APPD BY	DATE	THIS DRAWING IS THE PROPERTY OF ROMTEC AND CONTAINS PROPRIETARY AND CONFIDENTIAL INFORMATION WHICH MUST NOT BE DUPLICATED, USED OR DISCLOSED OTHER THAN EXPRESSLY AUTHORIZED BY ROMTEC	CUSTOMER: ROMTEC UTILITIES, INC. ROSEBURG, OREGON	PHONE: 541-496-9678	DATE: 3/2/17	DESIGN: DESIGN	DRAWN: DRWAN	CHK'D: CHK'D	APPR'D: APPRV'D	SHEET	REV. A	HP 10	SIZE D	PROJECT NAME: PUMP STATION NO. 2 RELOCATION	FILE NO:	CONFIG NO:	ADDR NO:	PROJECT NUMBER	PROJECT NUMBER	DRAWING NUMBER
----------------	-----------	-----------	------	----------------	------	----------------	------	--	---	---------------------	--------------	----------------	--------------	--------------	-----------------	-------	--------	-------	--------	---	----------	------------	----------	----------------	----------------	----------------